



WEST ELEVATION

A3 SCALE 1:50

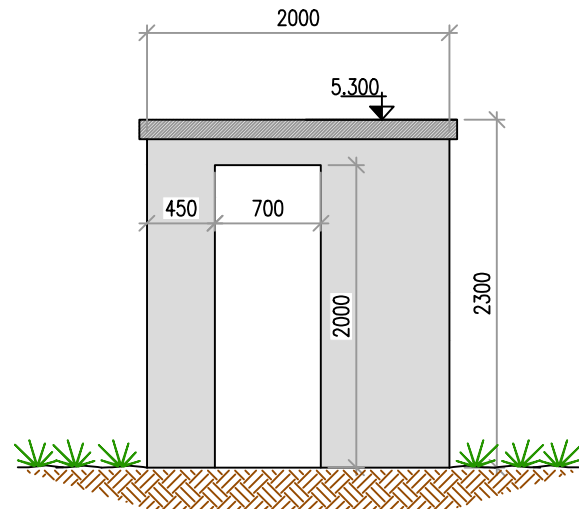

NORTH ELEVATION


A3 SCALE 1:50

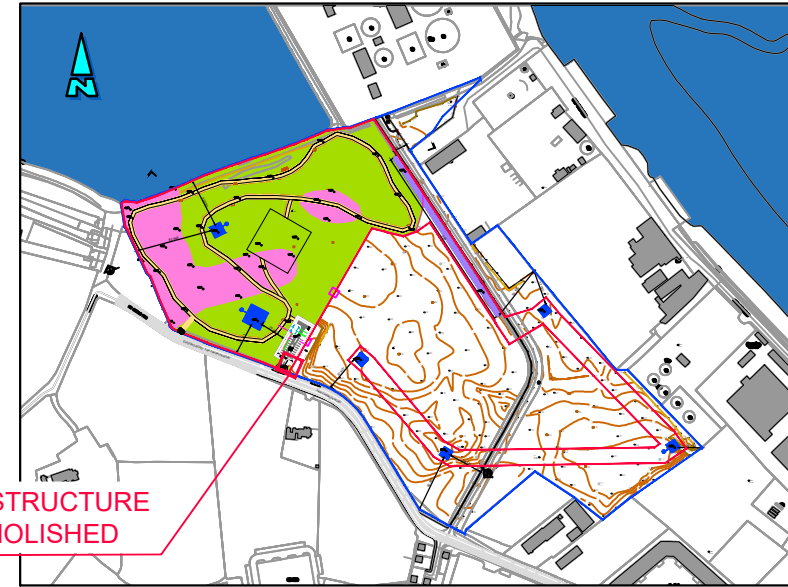

EXISTING STRUCTURE TO BE DEMOLISHED


KEY PLAN

A1 SCALE: 1:4,000
A3 SCALE: 1:8,000

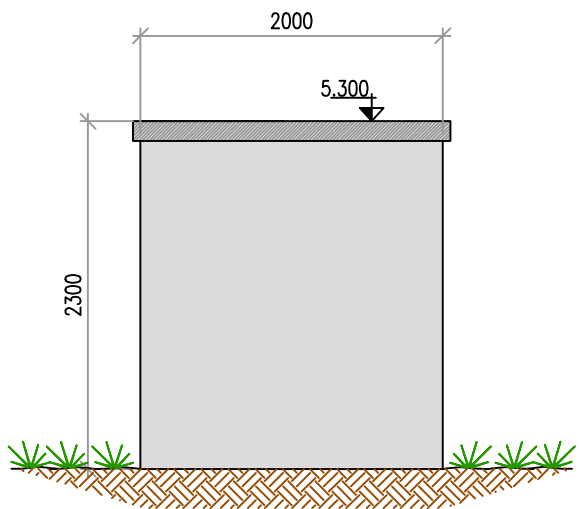


SOUTH ELEVATION

A3 SCALE 1:50

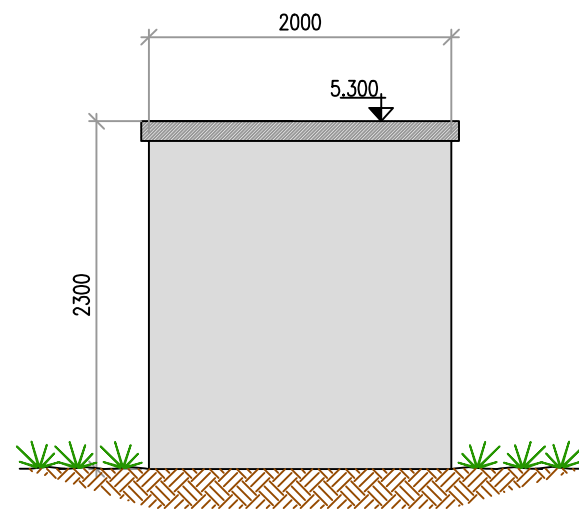

EAST ELEVATION

A3 SCALE 1:50

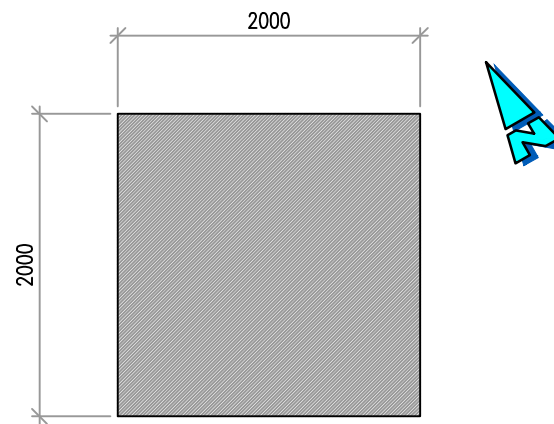

PLAN

A3 SCALE 1:50

Health and Safety:

THIS DRAWING TO BE READ IN CONJUNCTION WITH ALL OTHER RELEVANT DRAWINGS, THE SPECIFICATION AND THE SAFETY AND HEALTH PLAN.

THE APPOINTMENT OF THE PROJECT SUPERVISOR DESIGN PROCESS IS THE CLIENT'S RESPONSIBILITY.

TEMPORARY WORKS PROPOSALS AND/OR METHOD STATEMENTS TO BE SUBMITTED TO THE PSDP AND THE PSCS FOR WORKS WHICH INVOLVE PARTICULAR RISKS.

Notes:

1. NO PART OF THIS DRAWING MAY BE REPRODUCED OR TRANSMITTED IN ANY FORM OR STORED IN ANY RETRIEVAL SYSTEM OF ANY NATURE WITHOUT THE WRITTEN PERMISSION OF MALONE O'REGAN CONSULTING ENGINEERS AS COPYRIGHT HOLDER EXCEPT AS AGREED FOR USE ON THE PROJECT FOR WHICH THE DRAWING WAS ORIGINALLY ISSUED.
2. THE APPOINTMENT OF THE PROJECT SUPERVISOR DESIGN PROCESS IS THE CLIENT'S RESPONSIBILITY.
3. ALL DIMENSIONS IN mm UNLESS NOTED OTHERWISE.
4. THE CONTRACTOR SHALL CHECK ALL DIMENSIONS PRIOR TO COMMENCEMENT OF CONSTRUCTION. DISCREPANCIES SHALL BE REPORTED TO THIS OFFICE IN WRITING.
5. THIS DRAWING TO BE READ IN ACCORDANCE WITH ALL RELEVANT ENGINEERS' DRAWINGS AND SPECIFICATIONS.

P	PLANNING ISSUE	01.11.2021	SF	00'B	
Rev.	Description	Date	Drawn	Chkd	Appr.

THIS DRAWING TO BE USED FOR PLANNING PURPOSES ONLY

ADR
MALONE O'REGAN
CONSULTING ENGINEERS

3-4 Canada Street
Waterford
Co. Waterford.
X91 V52K
Tel: +353 51 876 855
Email: waterford@morce.ie
Web: www.maloneoregan.com

Offices also in:
DUBLIN Tel: +353 1 260 2655 Email: dublin@morce.ie
GALWAY Tel: +353 91 531 069 Email: galway@morce.ie
LONDON Tel: +44 208 5281666 Email: london@morce.ie

Client: SLIGO COUNTY COUNCIL

Job: FINISKILN PUBLIC PARK AT FAR FINISKILN ROAD, Co. SLIGO

Drawing: EXISTING STRUCTURE TO BE DEMOLISHED

Job No	Dwg No	Stage	Revision	Scale
W21005	P810	PL	P	A3 1:50