




**VIEWING PLATFORM - NORTH ELEVATION**  
Scale A1 1:25  
Scale A3 1:50

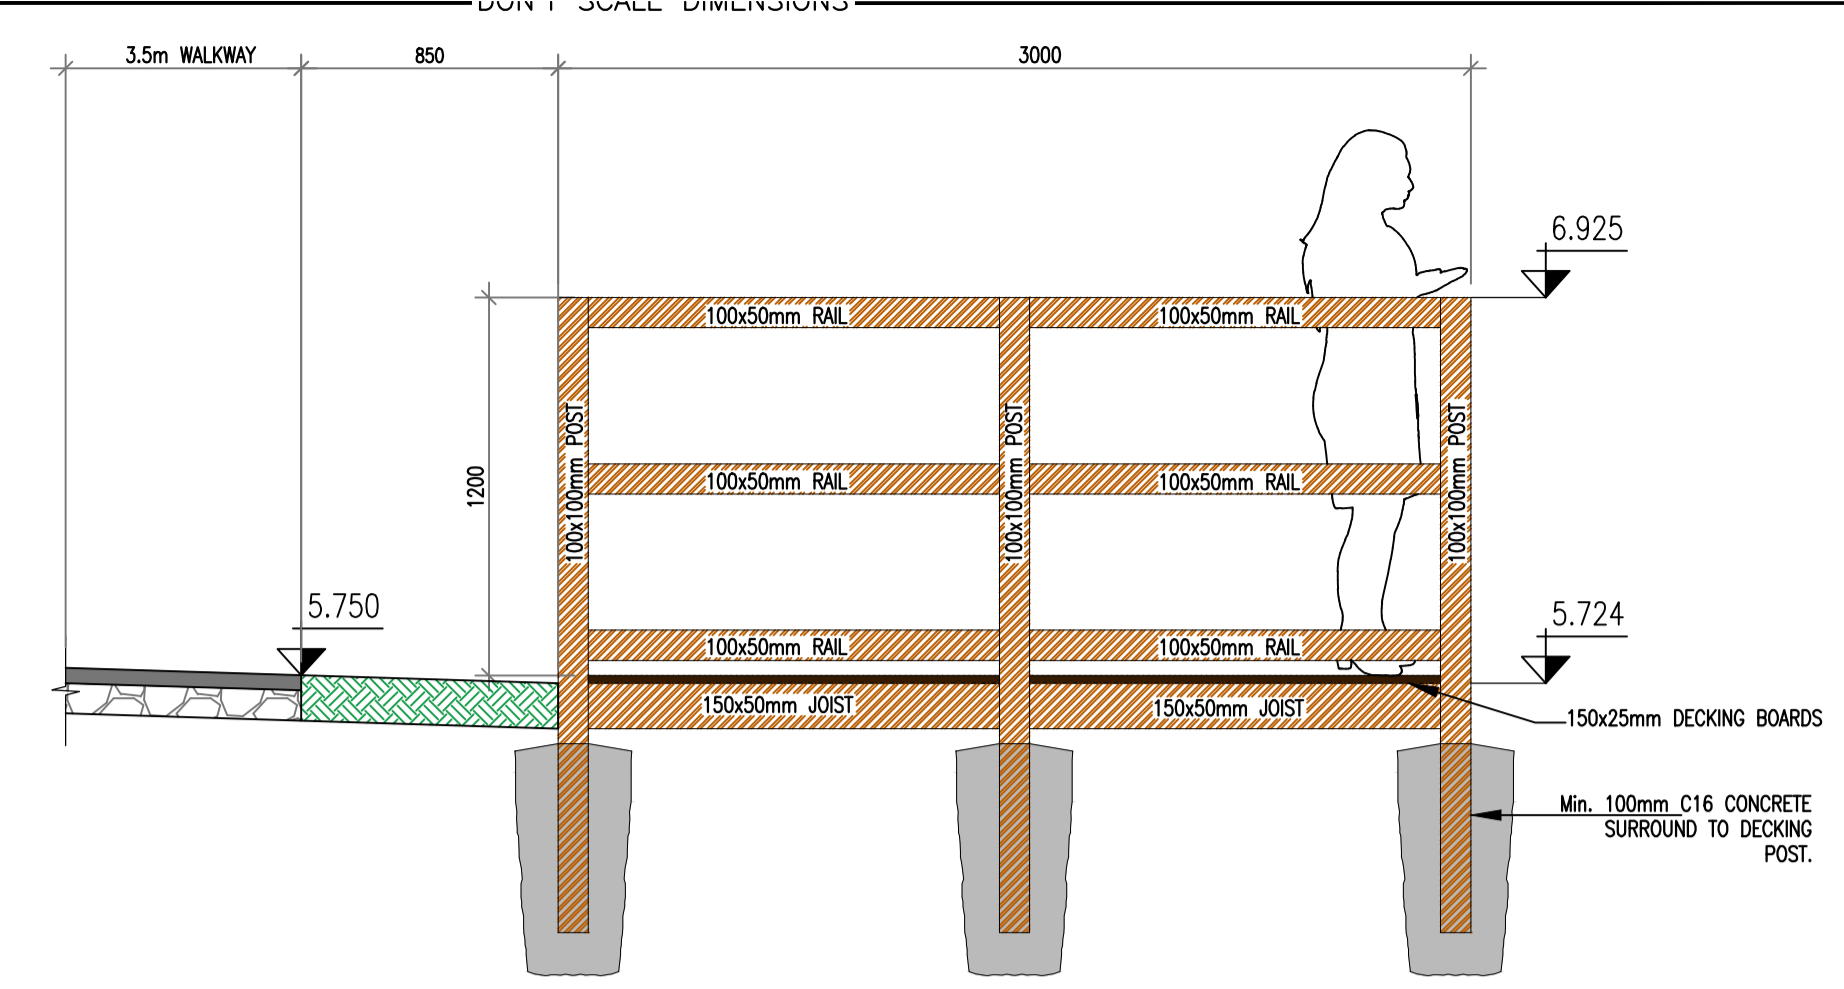


**VIEWING PLATFORM - EAST ELEVATION**  
Scale A1 1:25  
Scale A3 1:50

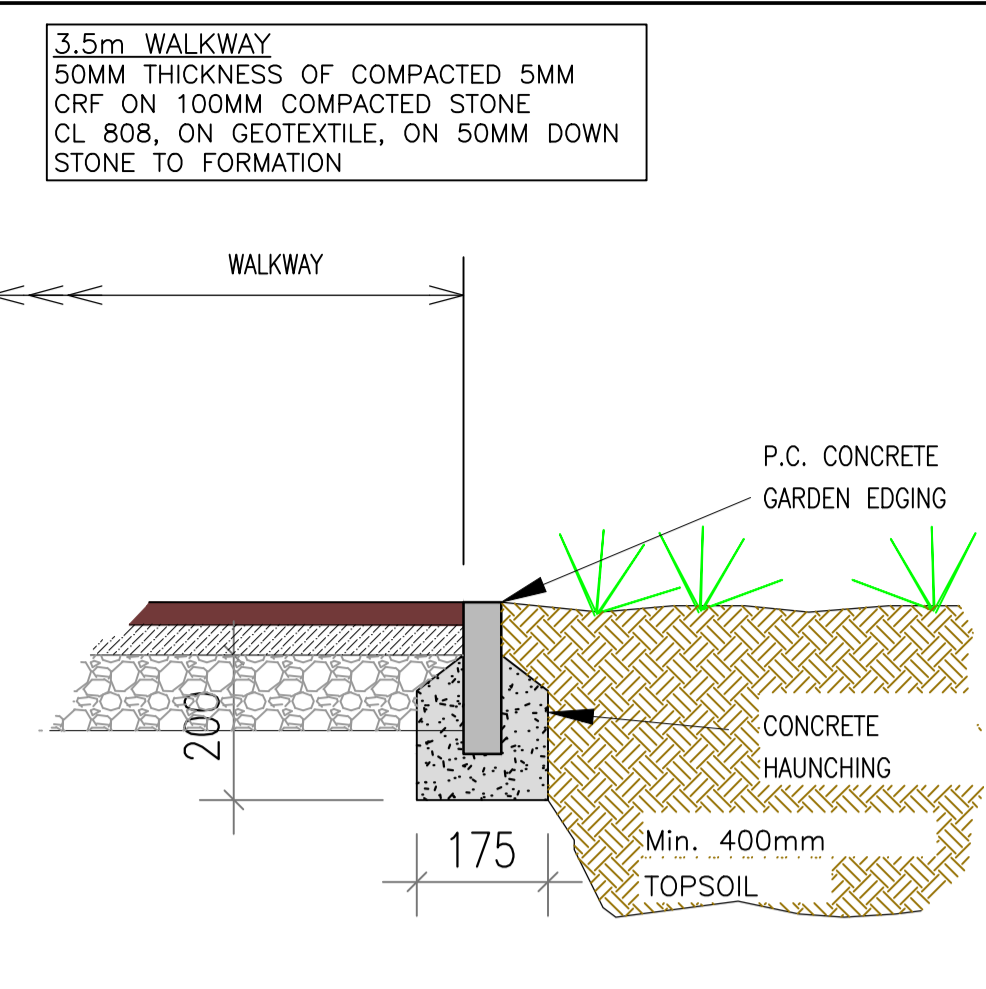


**WALKWAY EDGE DETAIL**  
Scale A1 1:10  
Scale A3 1:20

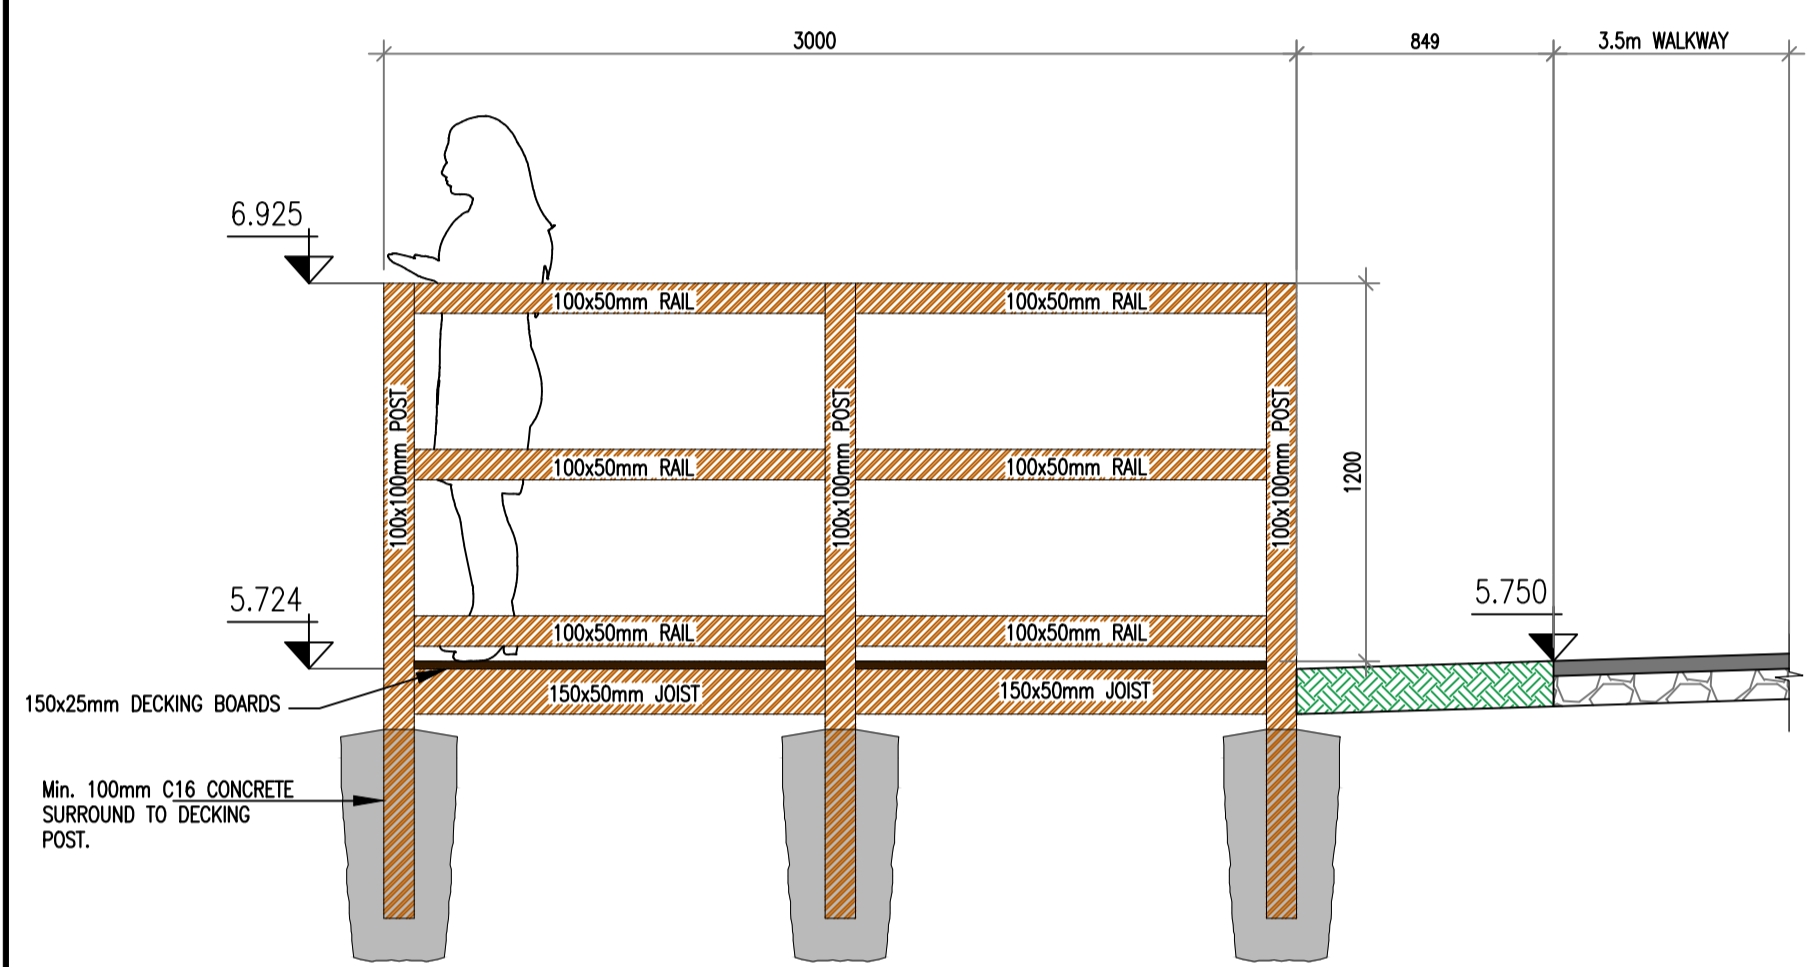


**VIEWING PLATFORM - WEST ELEVATION**  
Scale A1 1:25  
Scale A3 1:50

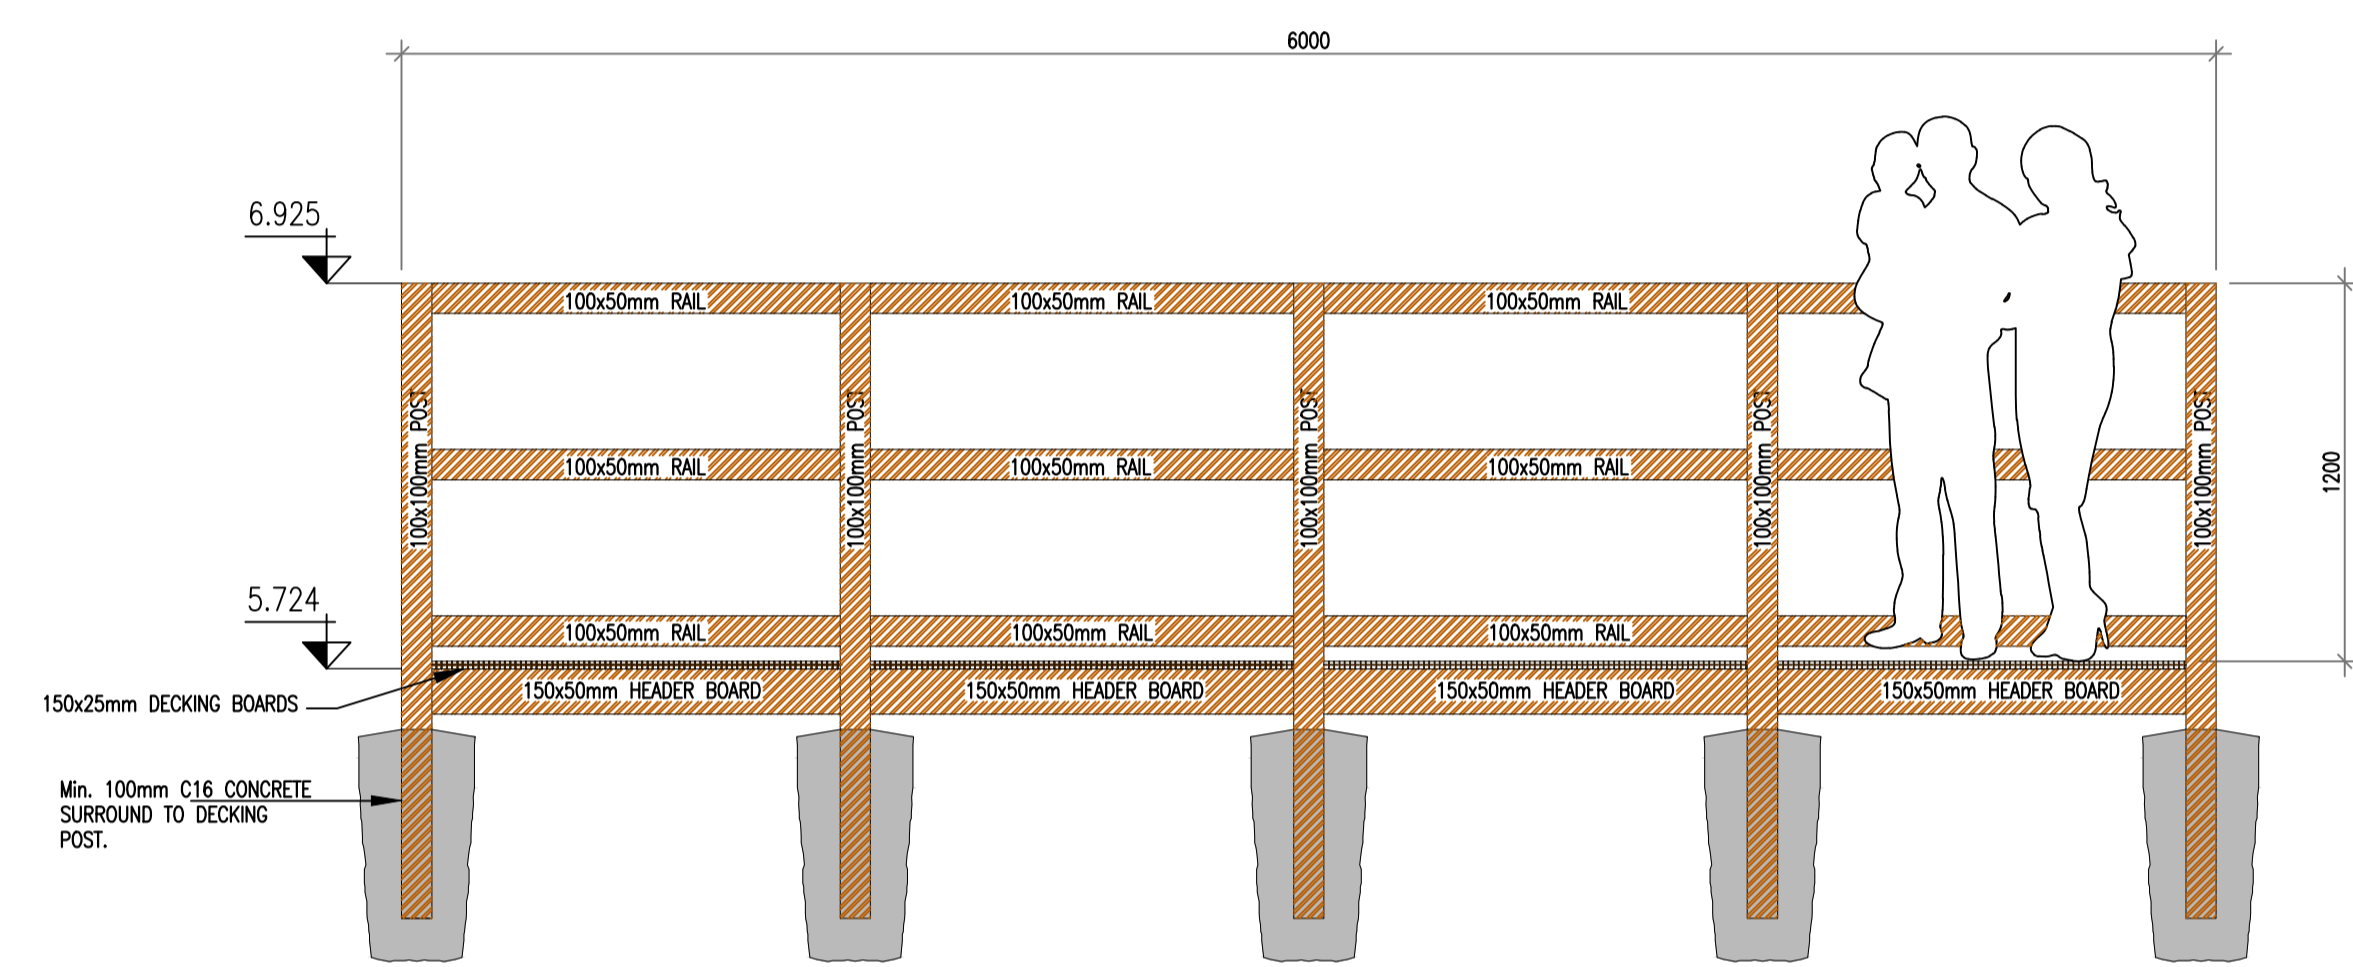


**VIEWING PLATFORM - SOUTH ELEVATION**  
Scale A1 1:25  
Scale A3 1:50

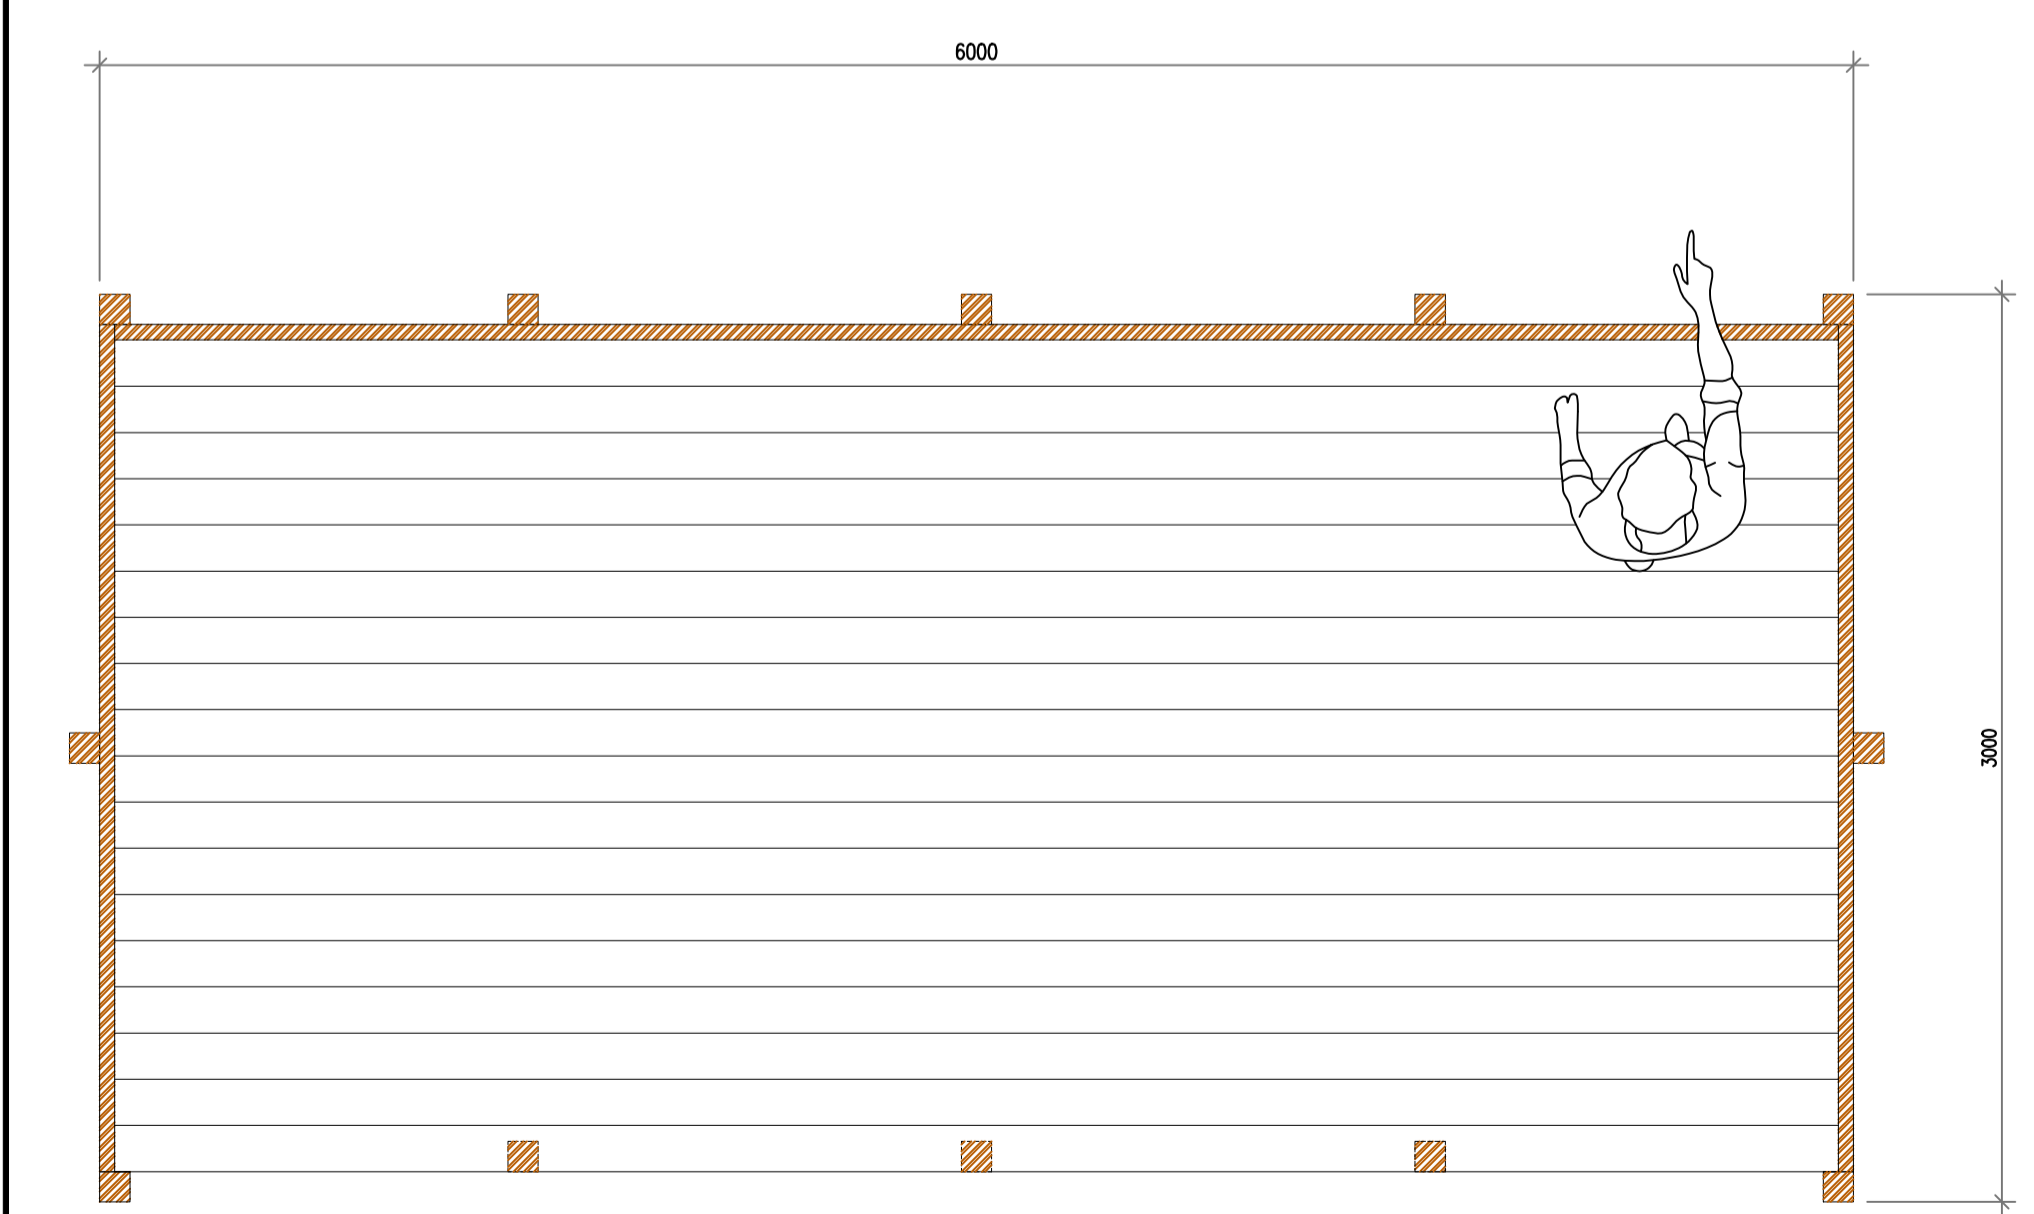


**VIEWING PLATFORM - PLAN**  
Scale A1 1:25  
Scale A3 1:50

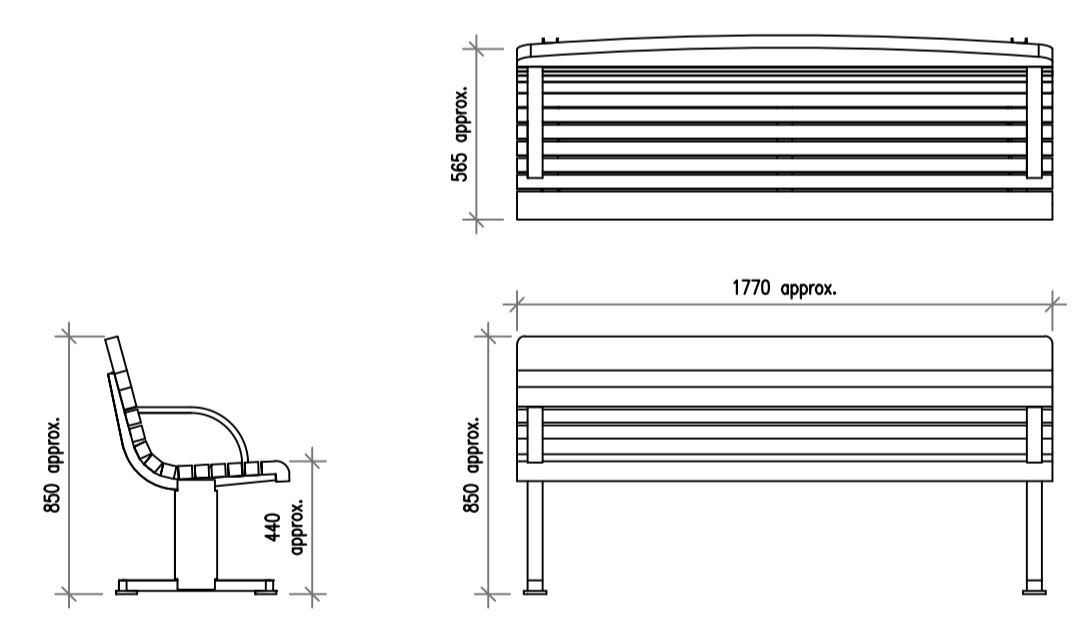

**TYPICAL BENCH DETAIL**  
A1 SCALE: 1:25  
A3 SCALE: 1:50

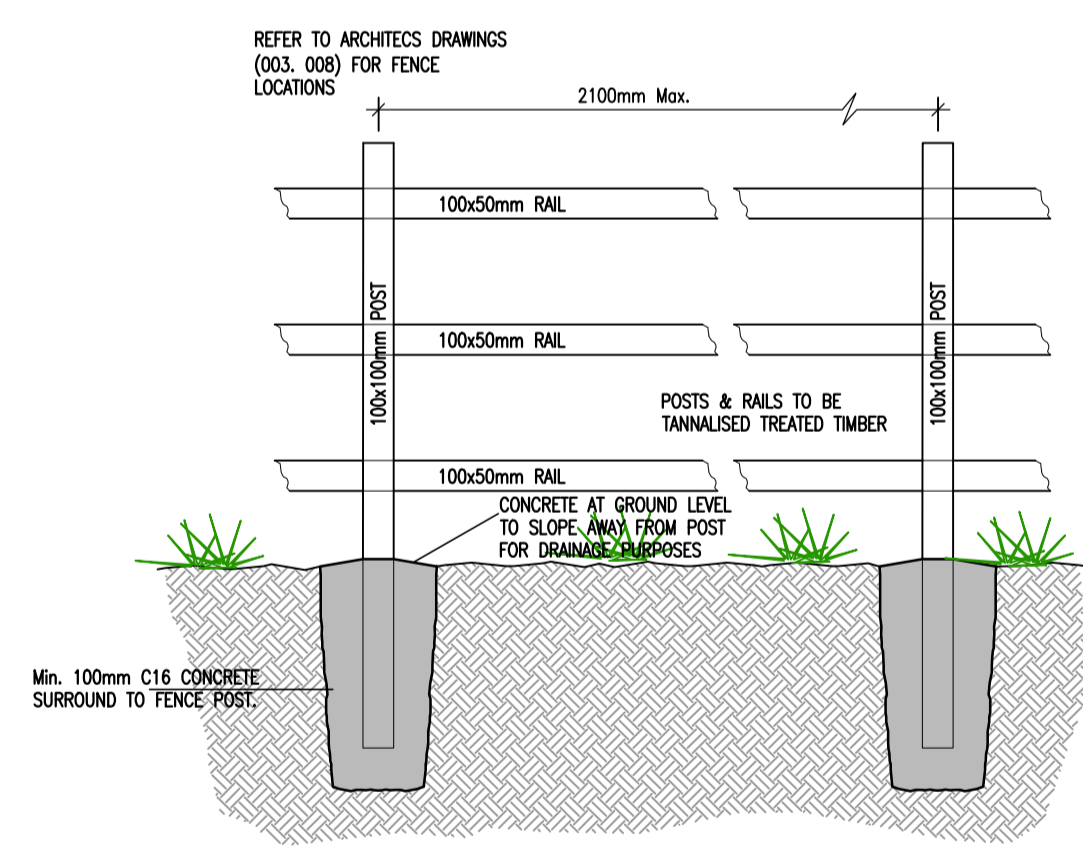

**POST AND RAIL FENCING DETAIL**  
Scale A1 1:25  
Scale A3 1:50

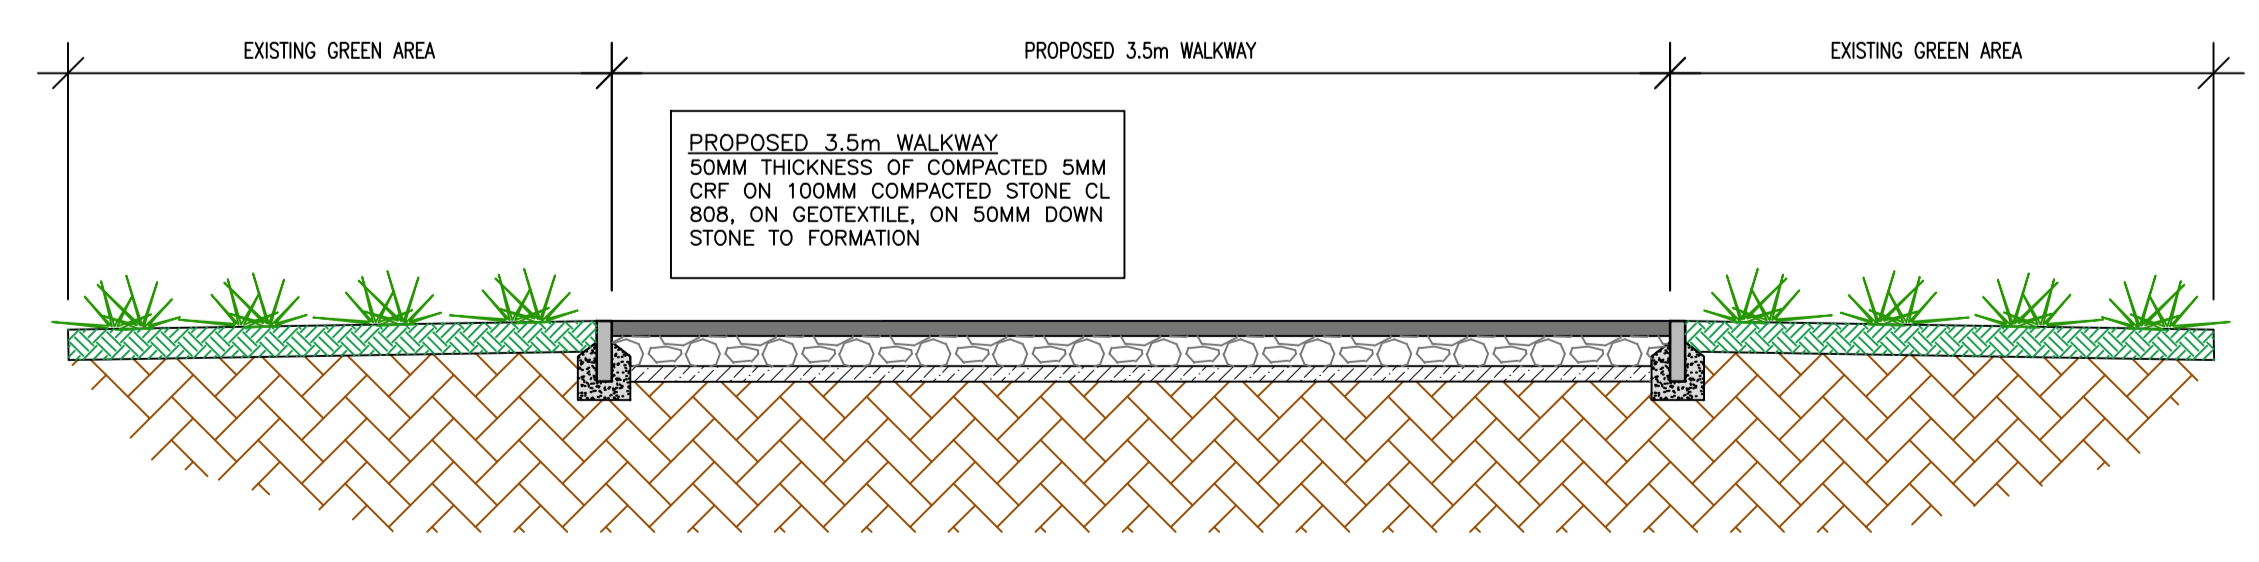

**TYPICAL 3.5m WALKWAY SECTION**  
Scale A1 1:25  
Scale A3 1:50

**Health and Safety:**  
THIS DRAWING TO BE READ IN CONJUNCTION WITH ALL OTHER RELEVANT DRAWINGS, THE SPECIFICATION AND THE SAFETY AND HEALTH PLAN.  
THE APPOINTMENT OF THE PROJECT SUPERVISOR DESIGN PROCESS IS THE CLIENT'S RESPONSIBILITY.  
TEMPORARY WORKS PROPOSALS AND/OR METHOD STATEMENTS TO BE SUBMITTED TO THE PSDP AND THE PSCS FOR WORKS WHICH INVOLVE PARTICULAR RISKS.

**Notes:**

- NO PART OF THIS DRAWING MAY BE REPRODUCED OR TRANSMITTED IN ANY FORM OR STORED IN ANY RETRIEVAL SYSTEM OF ANY NATURE WITHOUT THE WRITTEN PERMISSION OF MALONE O'REGAN CONSULTING ENGINEERS AS COPYRIGHT HOLDER EXCEPT AS AGREED FOR USE ON THE PROJECT FOR WHICH THE DRAWING WAS ORIGINALLY ISSUED.
- THE APPOINTMENT OF THE PROJECT SUPERVISOR DESIGN PROCESS IS THE CLIENT'S RESPONSIBILITY.
- ALL DIMENSIONS IN mm UNLESS NOTED OTHERWISE.
- THE CONTRACTOR SHALL CHECK ALL DIMENSIONS PRIOR TO COMMENCEMENT OF CONSTRUCTION. DISCREPANCIES SHALL BE REPORTED TO THIS OFFICE IN WRITING.
- THIS DRAWING TO BE READ IN ACCORDANCE WITH ALL RELEVANT ENGINEERS' DRAWINGS AND SPECIFICATIONS.

P	PLANNING ISSUE	01.11.2021	SF	CO'B	EM
Rev.	Description	Date	Drawn	Chkd	Appr

THIS DRAWING TO BE USED FOR PLANNING PURPOSES ONLY

**ADR**  
MALONE O'REGAN  
CONSULTING ENGINEERS  
3-4 Canada Street  
Waterford  
Co. Waterford.  
X91 V52K  
Tel: +353 51 876 855  
Email: waterford@morce.ie  
Web: www.maloneoregan.com

Offices also in:  
DUBLIN : Tel: +353 1 260 2655 Email: dublin@morce.ie  
GALWAY: Tel: +353 91 531 069 Email: galway@morce.ie  
LONDON: Tel: +44 208 5281685 Email: london@morce.ie

Client **SLIGO COUNTY COUNCIL**

Job **FINISKILN PUBLIC PARK,  
FAR FINISKILN ROAD, Co. SLIGO.**

Drawing  
**SITE DEVELOPMENT DETAILS  
(SHEET 2 OF 3)**

Job No	Drw No	Stage	Revision	Scale
W21005	P816	PL	P	A1 As Shown A3 As Shown

P:\2021\W21005\07\_Design and Drawings\1\_MOR\PL - Planning\P816-P817\_P\_Site Development Details.dwg

DON'T SCALE DIMENSIONS