



Site Plan: 1:10,000

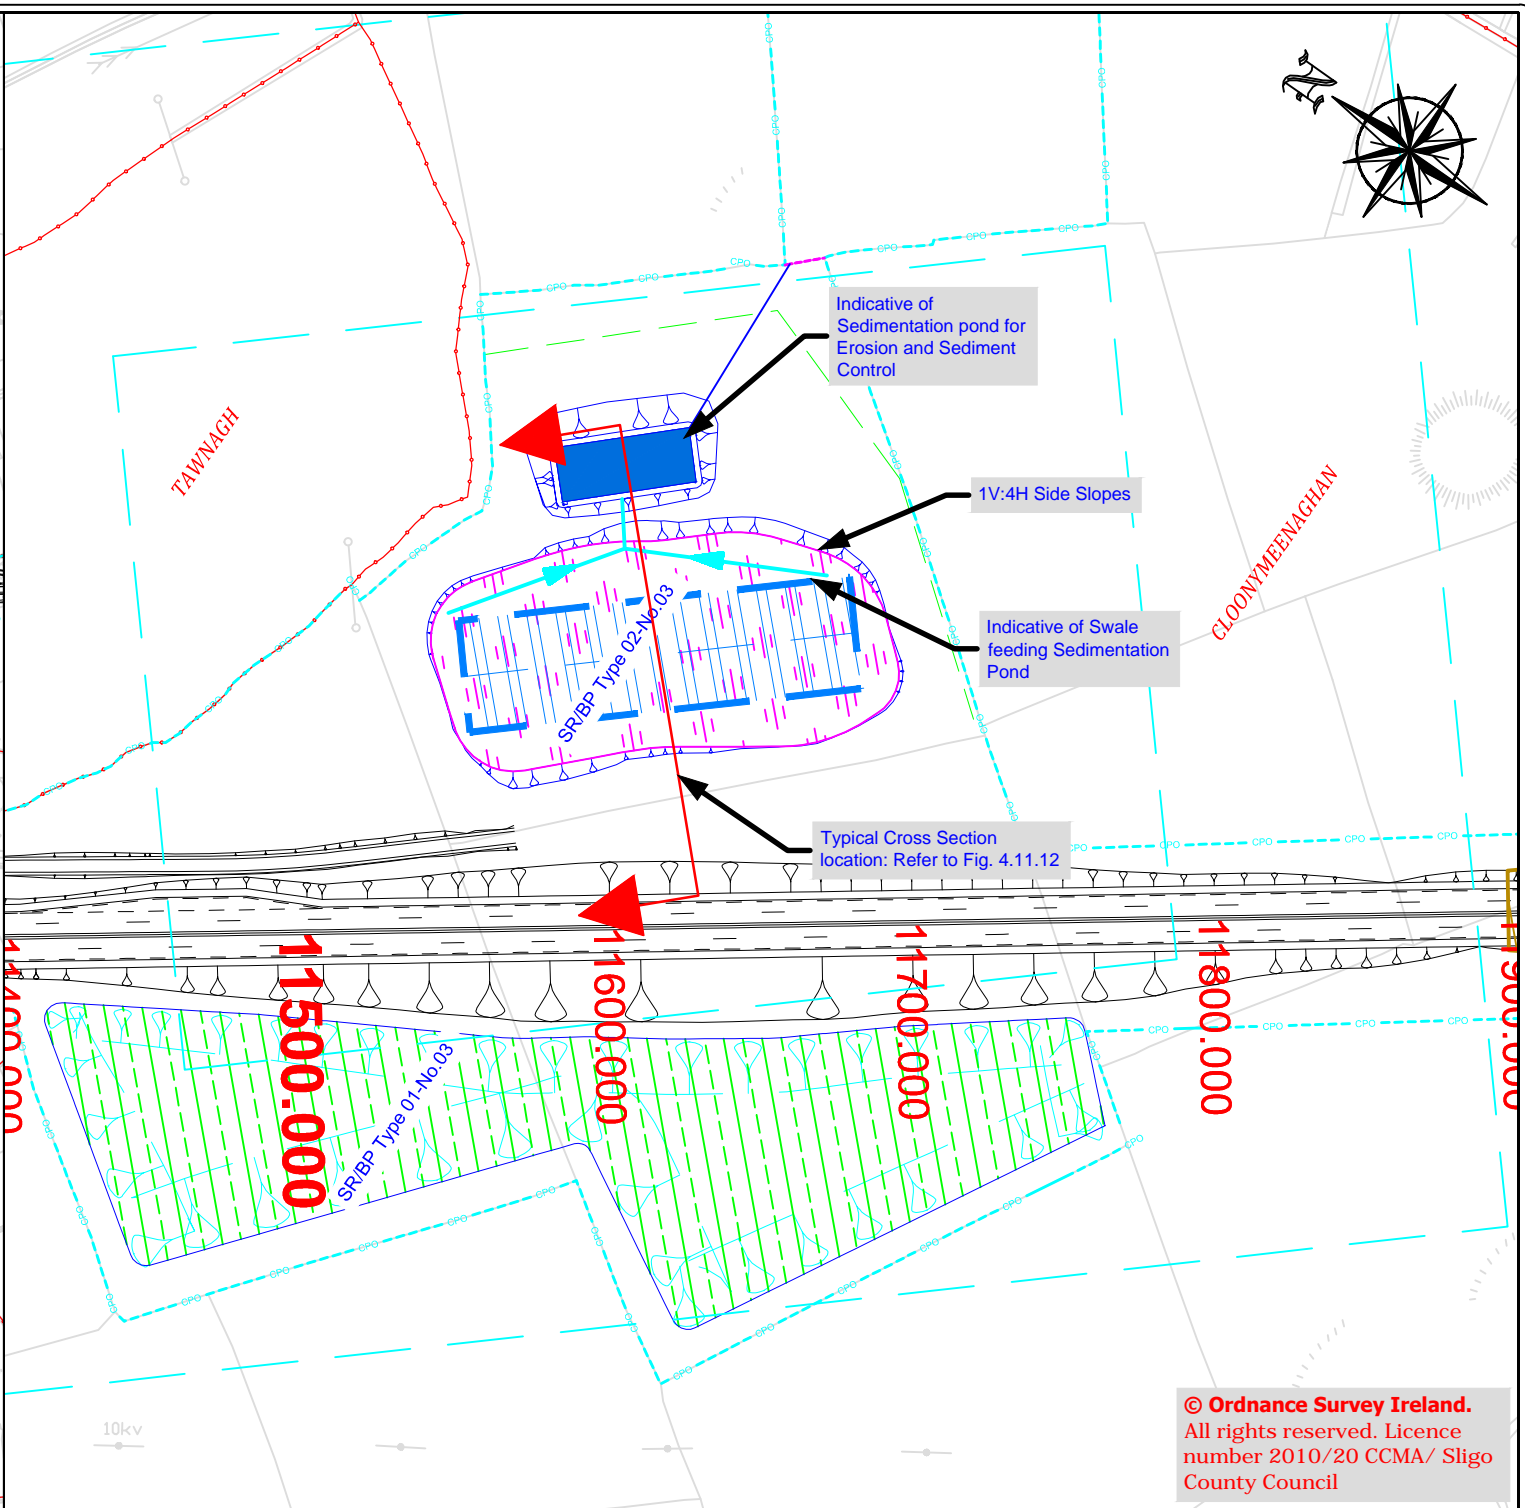

Site Plan: 1:2,500

© Ordnance Survey Ireland.  
All rights reserved. Licence number 2010/20 CCMA/ Sligo County Council

Legend	
	Townland Boundary
	CPO Boundary
	Land Made Available (LMA)
	Retaining Wall
	Townland Names
	Design Chainage
	Constructed Wetland
	Existing Attenuation Pond
	Land Infill Sites
	Indicative of soft ground areas
	Type 1 Spoil Repository/Borrow Pit
	Type 2 Spoil Repository/Borrow Pit
	Borrow Pit
	Indicative outline of sedimentation pond and swale Erosion and Sediment Control
	500m band for pre-condition surveys

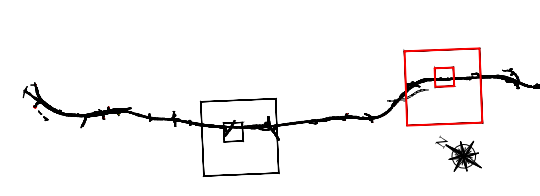

**NOTE:**  
All proposed road levels indicated are based on a Design prepared for Phase 3 and 4 of the NRA PMG and may be revised at the Detailed Design Stage.  
Modifications may be made to avail of opportunities to improve the design in the light of experience on the ground or other innovations provided this has no significant adverse environmental effects.  
  
No other use of this material may be made without the licence of the copyright holder in accordance with Section 74(3) of the Copyright and related Rights Act, 2000.

National Road Design Department  
Sligo County Council  
Business Centre, Market Yard, Sligo, Ireland  
Tel: 071 91-11975;  
e-mail: fmeehan@sligococo.ie

Date	By	Revision

Project N4 Collooney to Castlebaldwin Proposed Road Development			
Title Spoil Management: Plan Layout SR/BP Type 02, No. 03			
Scales (@A3) As Shown	Date December 2013	Job No. SO/01/150	
Design FM	Drawn BR	Checked FM	Approved AS

Figure No.:  
Fig.: 4.11.10  
Sheet 1 of 1