


Trading Spaces - Location Plan - Market Place, Sligo

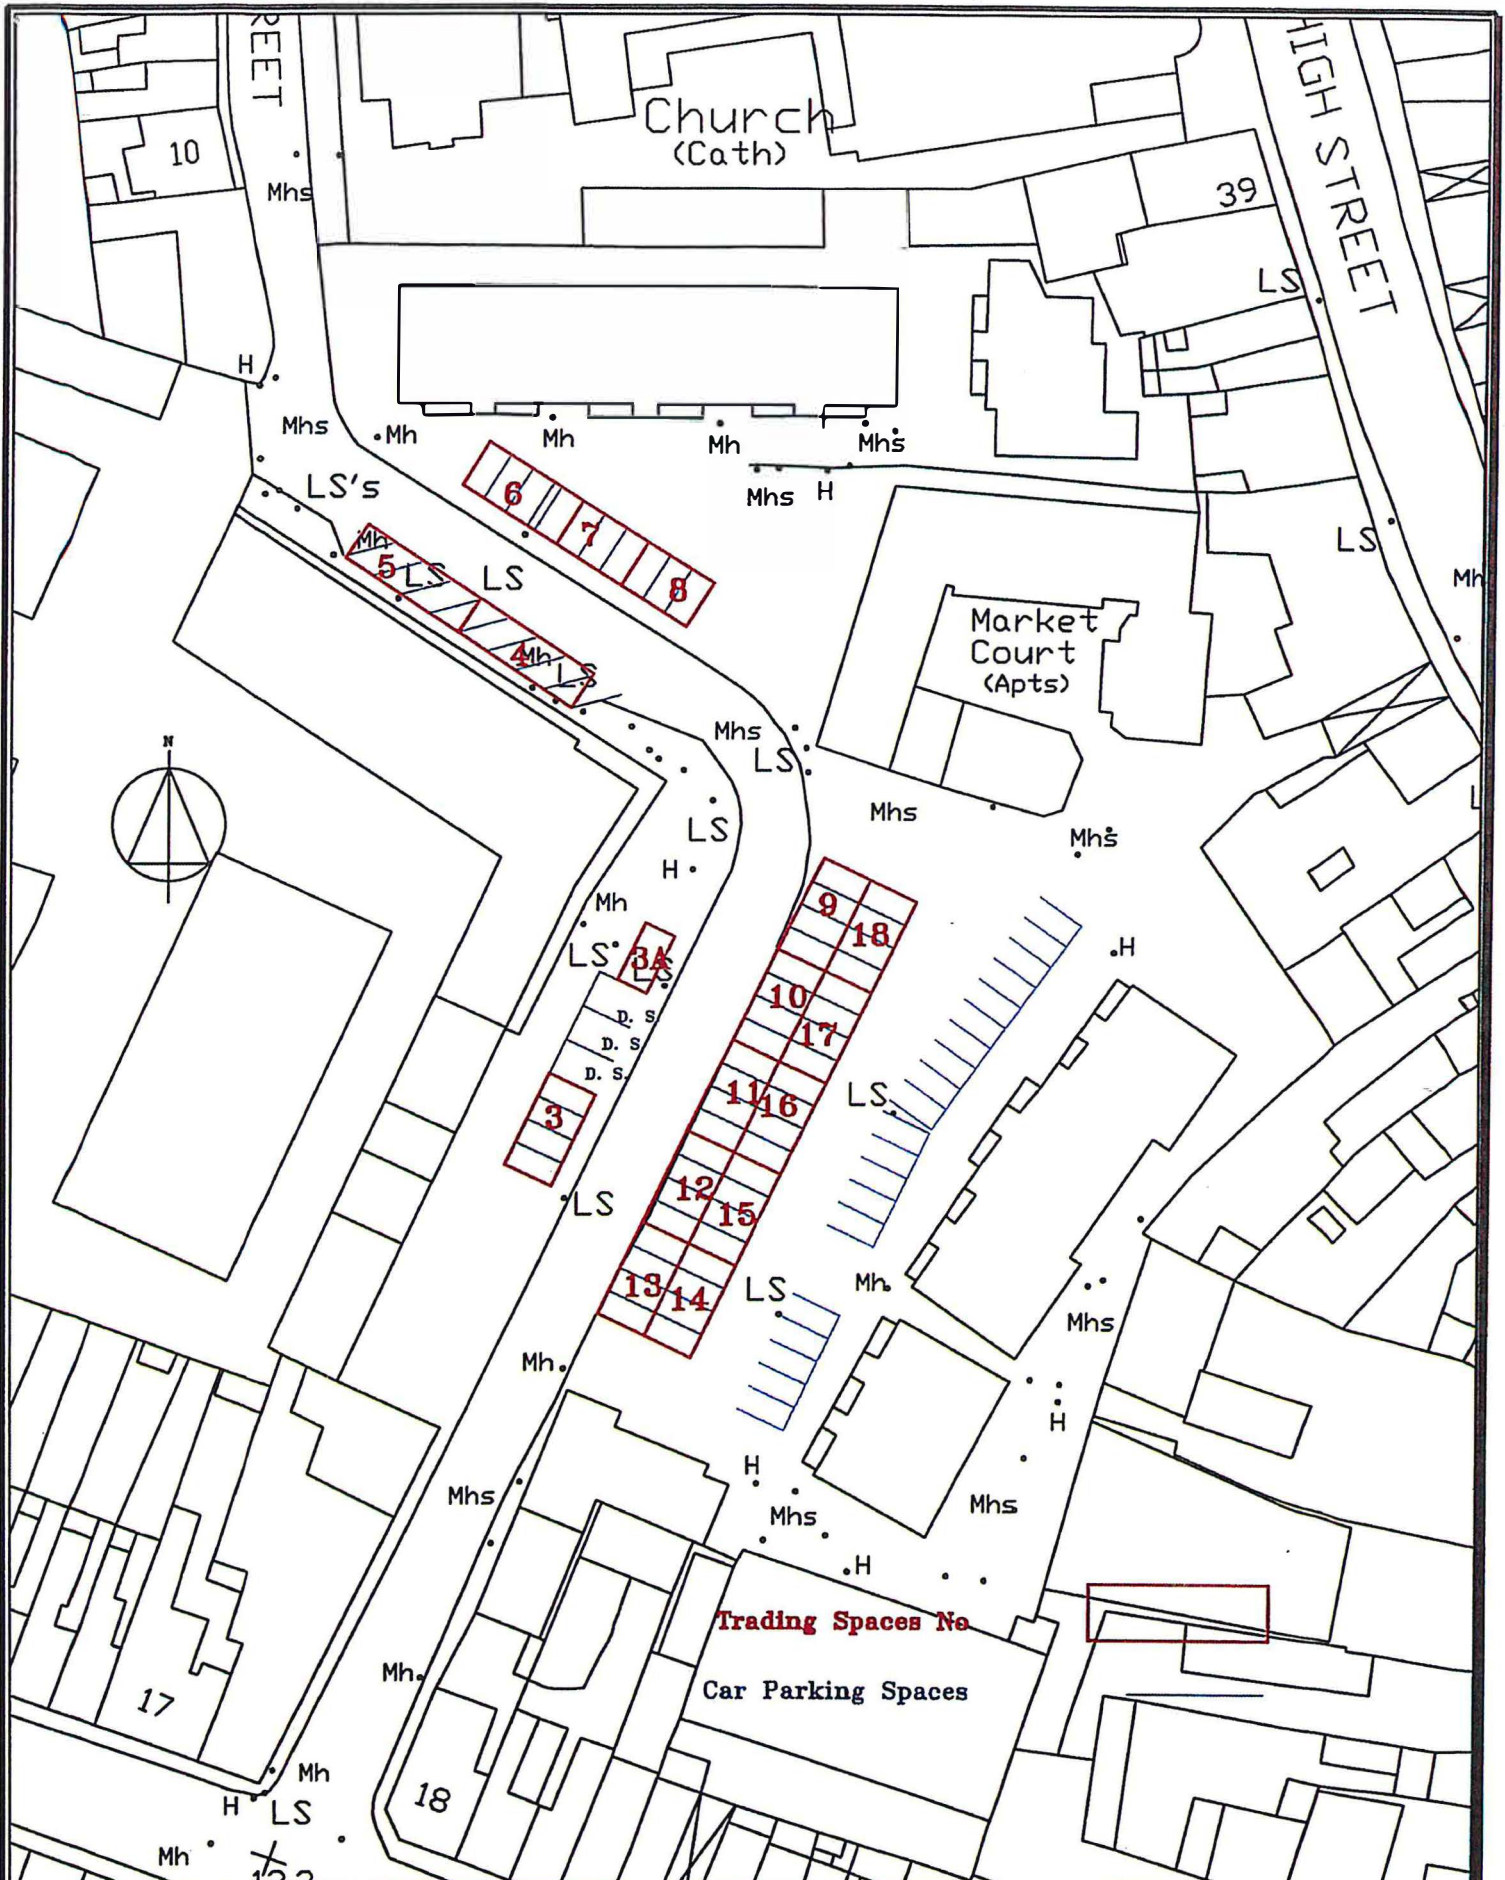

Sligo
County Council




Sligo County Council
County Hall, Riverside, Sligo, Co. Sligo, Ireland
Tel: 071 9111111, Fax: 071 9141119
e-mail: info@sligooco.ie

T. KILFEATHER
DIRECTOR OF SERVICES

T. BRENNAN
SENIOR ENGINEER

Project				Sligo County Council Casual Trading Bye Laws 2018	
Title				Trading Space Location Plan - Market Place, Sligo	
Status	Date	Revision	File Name	Drawing No.	
Design	Drawn	Checked	SCC-CT-2018	SCC/CT/2018/01	

Trading Spaces - Location Plan - Doorly Park, Sligo

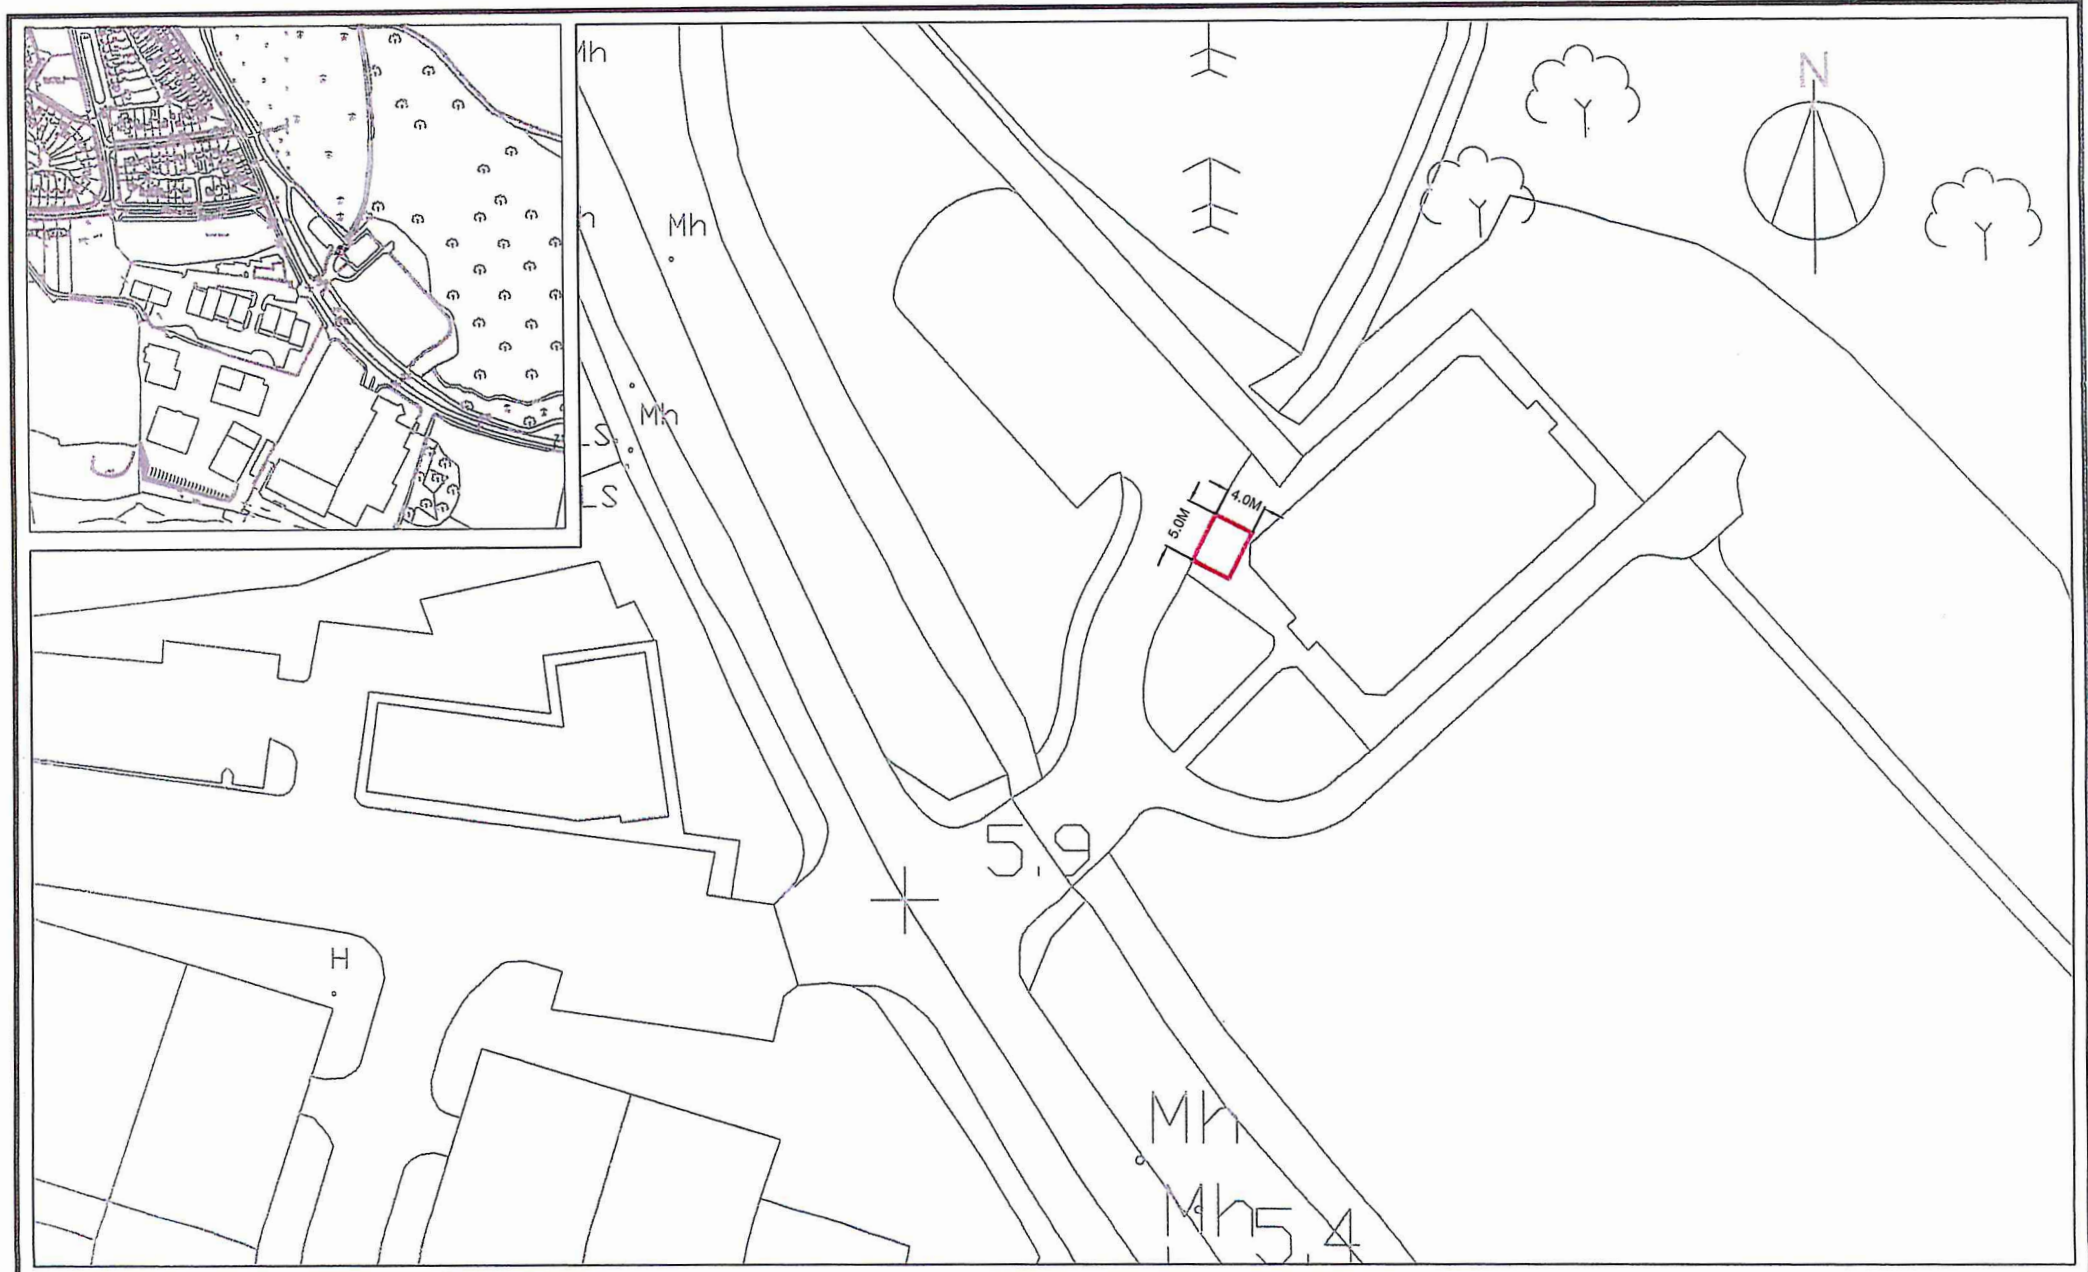

Legend:

Trading Spaces

4	5
---	---

Sligo
County Council




Sligo County Council
County Hall, Riverside, Sligo Co. Sligo, Ireland
Tel: 071 9111111, Fax: 071 9141119
e-mail: info@sligococo.ie

T. KILFEATHER
DIRECTOR of SERVICES

T. BRENNAN
SENIOR ENGINEER

Project	Sligo County Council Casual Trading Bye Laws 2018		
Title	Trading Space Location Plan - Doorly Park, Sligo		
Scale	1: 500 @ A3	Date	March 2018
Design	Drawn	Checked	File Name
	E B	TB	SCC-CT-2018
			Drawing No.:
			SCC/CT/2018/02

Trading Spaces - Location Plan - Cleveragh Regional Park, Sligo

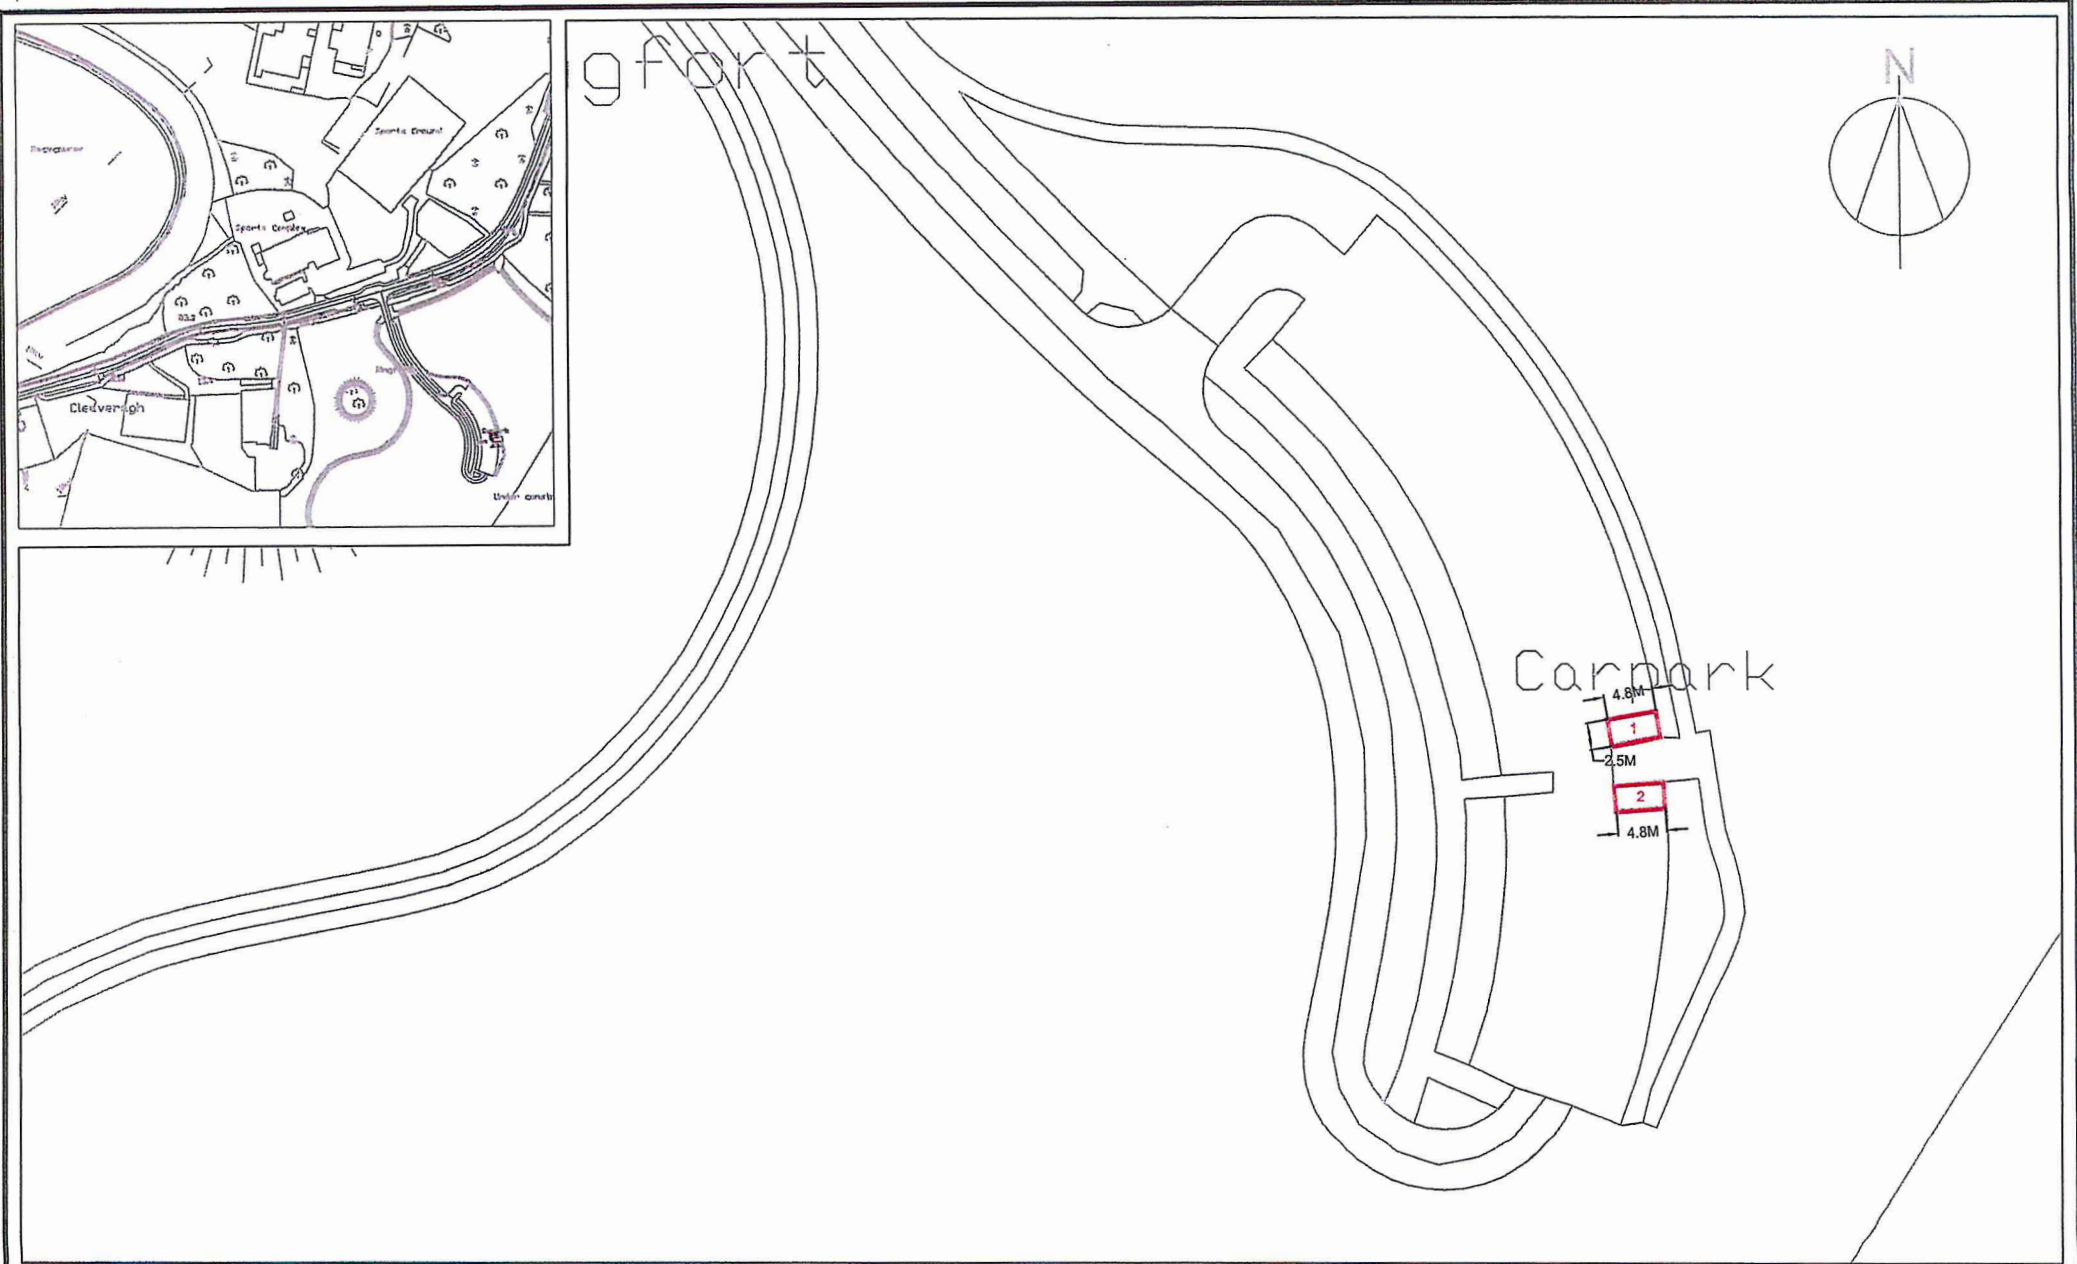

Legend:

Trading Spaces

4	5
---	---

Sligo
County Council




Sligo County Council
County Hall, Riverside, Sligo, Co. Sligo, Ireland
Tel: 071 9111111, Fax: 071 9141119
e-mail: info@sligoeco.ie

T. KILFEATHER
DIRECTOR of SERVICES

T. BRENNAN
SENIOR ENGINEER

Project	Sligo County Council Casual Trading Bye Laws 2018		
Title	Trading Space Location Plan - Cleveragh Regional Park, Sligo.		
Scale	1: 500 @ A3	Date	March 2018
Design	Drawn	Checked	File Name
	E B	TB	SCC-CT-2018
			Drawing No.:
			SCC/CT/2018/03

Trading Spaces - Location Plan - Ballymote

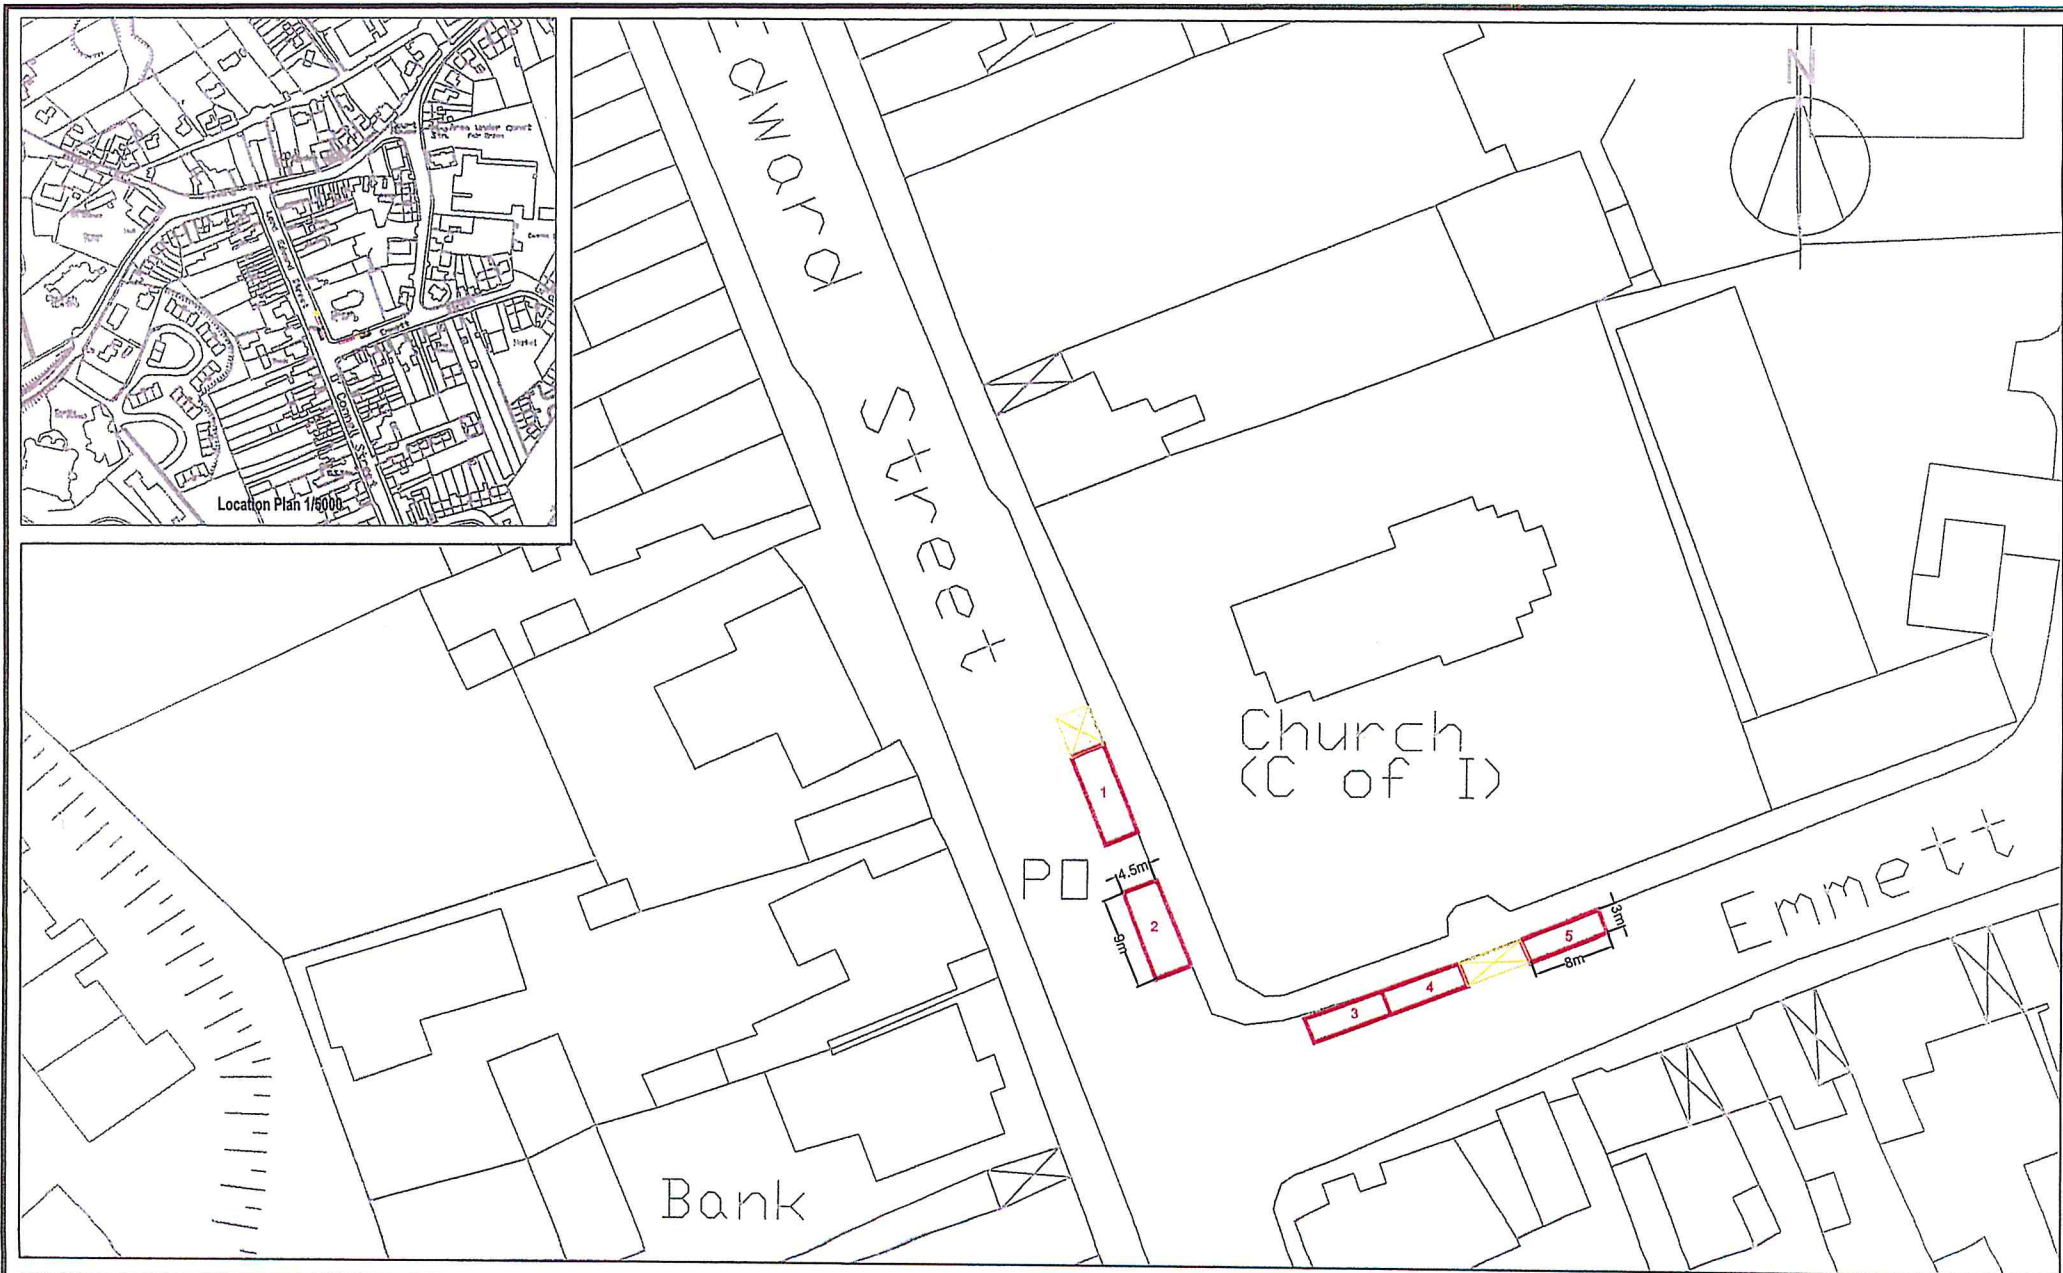

Legend:

Trading Spaces

4	5
---	---

Sligo County Council



Sligo County Council
 County Hall, Riverside, Sligo, Co. Sligo, Ireland
 Tel: 071 911111, Fax: 071 914119
 e-mail: info@sligococo.ie

T. KILFEATHER
 DIRECTOR of SERVICES

T. BRENNAN
 SENIOR ENGINEER

Project	Sligo County Council Casual Trading Bye Laws 2018		
Title	Trading Space Location Plan - Ballymote		
Scale	1: 500 @ A3	Date	Feb 2018
Design	EB	Filename	SCC-CT-2018
		Checked	TB
		Drawing No.:	SCC/CT/2018/04

Trading Spaces - Location Plan - Tubbercurry



Legend:

Trading Spaces 4 5

Sligo
County Council




Sligo County Council
County Hall, Riverside, Sligo, Co. Sligo, Ireland
Tel: 071 911111, Fax: 071 914119
e-mail: info@sligococo.ie

T. KILFEATHER
DIRECTOR of SERVICES


T. BRENNAN
SENIOR ENGINEER

Project Sligo County Council Casual Trading Bye Laws 2018			
Title Trading Space Location Plan - Tubbercurry			
Scale	1: 500 @ A3	Date	Feb 2018
Design	EB	Checked	TB
Filename	SCC-CT-2018	Drawing No.: SCC/CT/2018/05	

Trading Spaces - Location Plan - Enniscrone

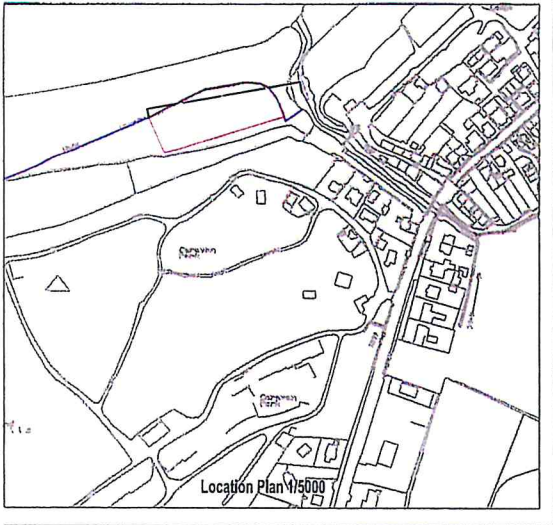

Legend:

Trading Area 

Sligo
County Council




Sligo County Council
County Hall, Riverside, Sligo, Co. Sligo, Ireland
Tel: 071 911111, Fax: 071 9141119
e-mail: info@sligococo.ie

T. KILFEATHER
DIRECTOR of SERVICES

T. BRENNAN
SENIOR ENGINEER

Project Sligo County Council Casual Trading Bye Laws 2018			
Title Trading Space Location Plan - Enniscrone			
Status 1:500 @ A3	Date Feb 2018	Filename SCC-CT-2018	Drawing No.:
Design	Drawn E B	Checked TB	SCC/CT/2018/06

Trading Spaces - Location Plan - Rosses Point

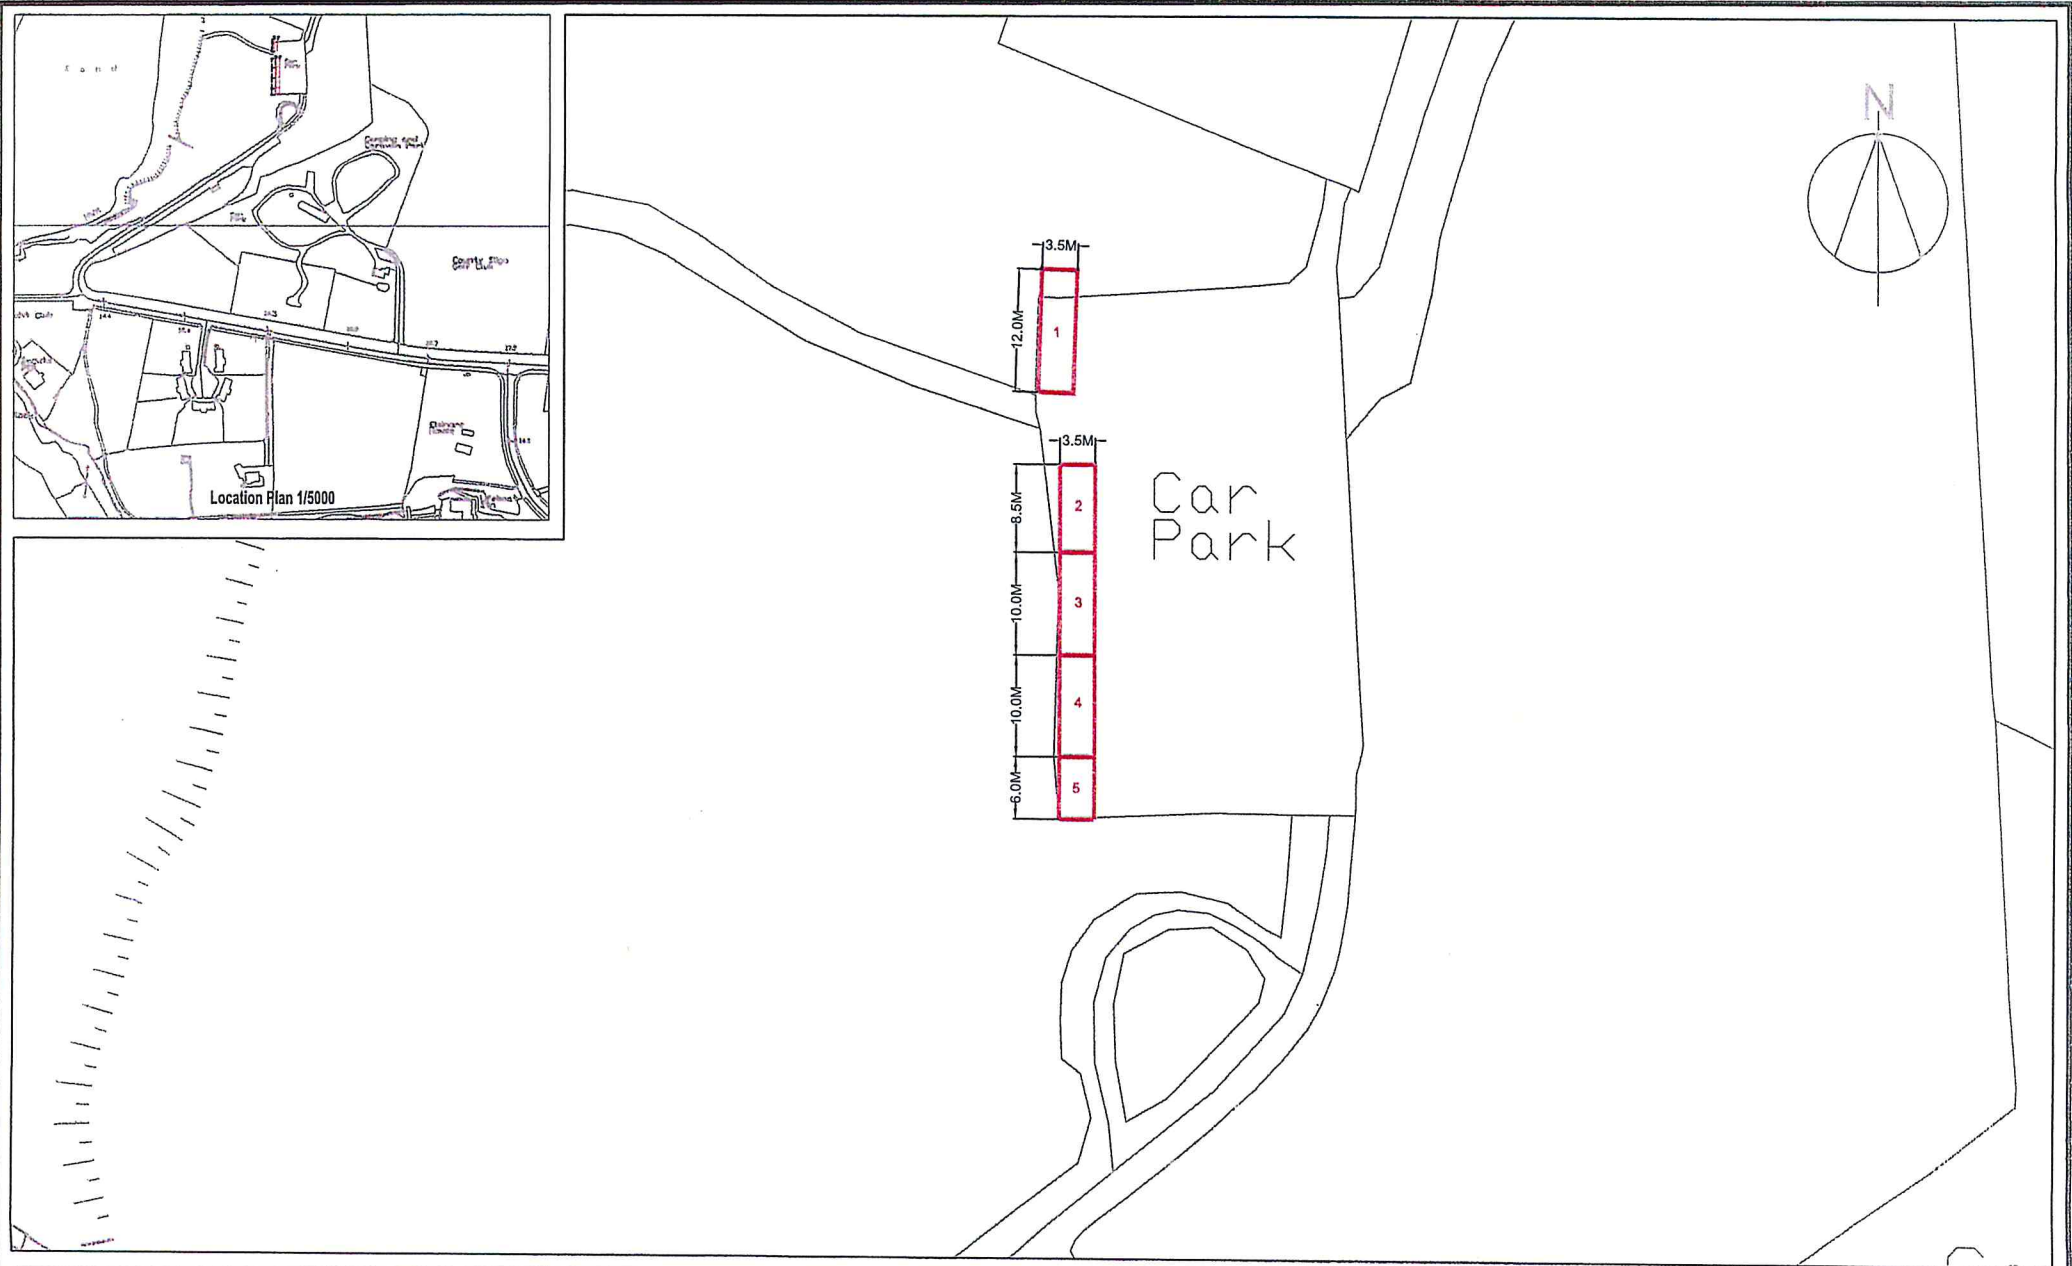

Legend:

Trading Spaces



Sligo
County Council



Sligo County Council
County Hall, Riverside, Sligo, Co. Sligo, Ireland
Tel: 071 911 1111, Fax: 071 914 1119
e-mail: info@sligo.ie

T. KILFEATHER
DIRECTOR of SERVICES

T. BRENNAN
SENIOR ENGINEER

Project Sligo County Council Casual Trading Bye Laws 2018				
Title Trading Space Location Plan - Rosses Point				
Scale	Date	Revision	Project No.	Drawing No.
1: 500 @ A3	Feb 2018	SCC-CT-2018		SCC/CT/2018/07
Design	Drawn	Checked		
DH	EB	TB		