
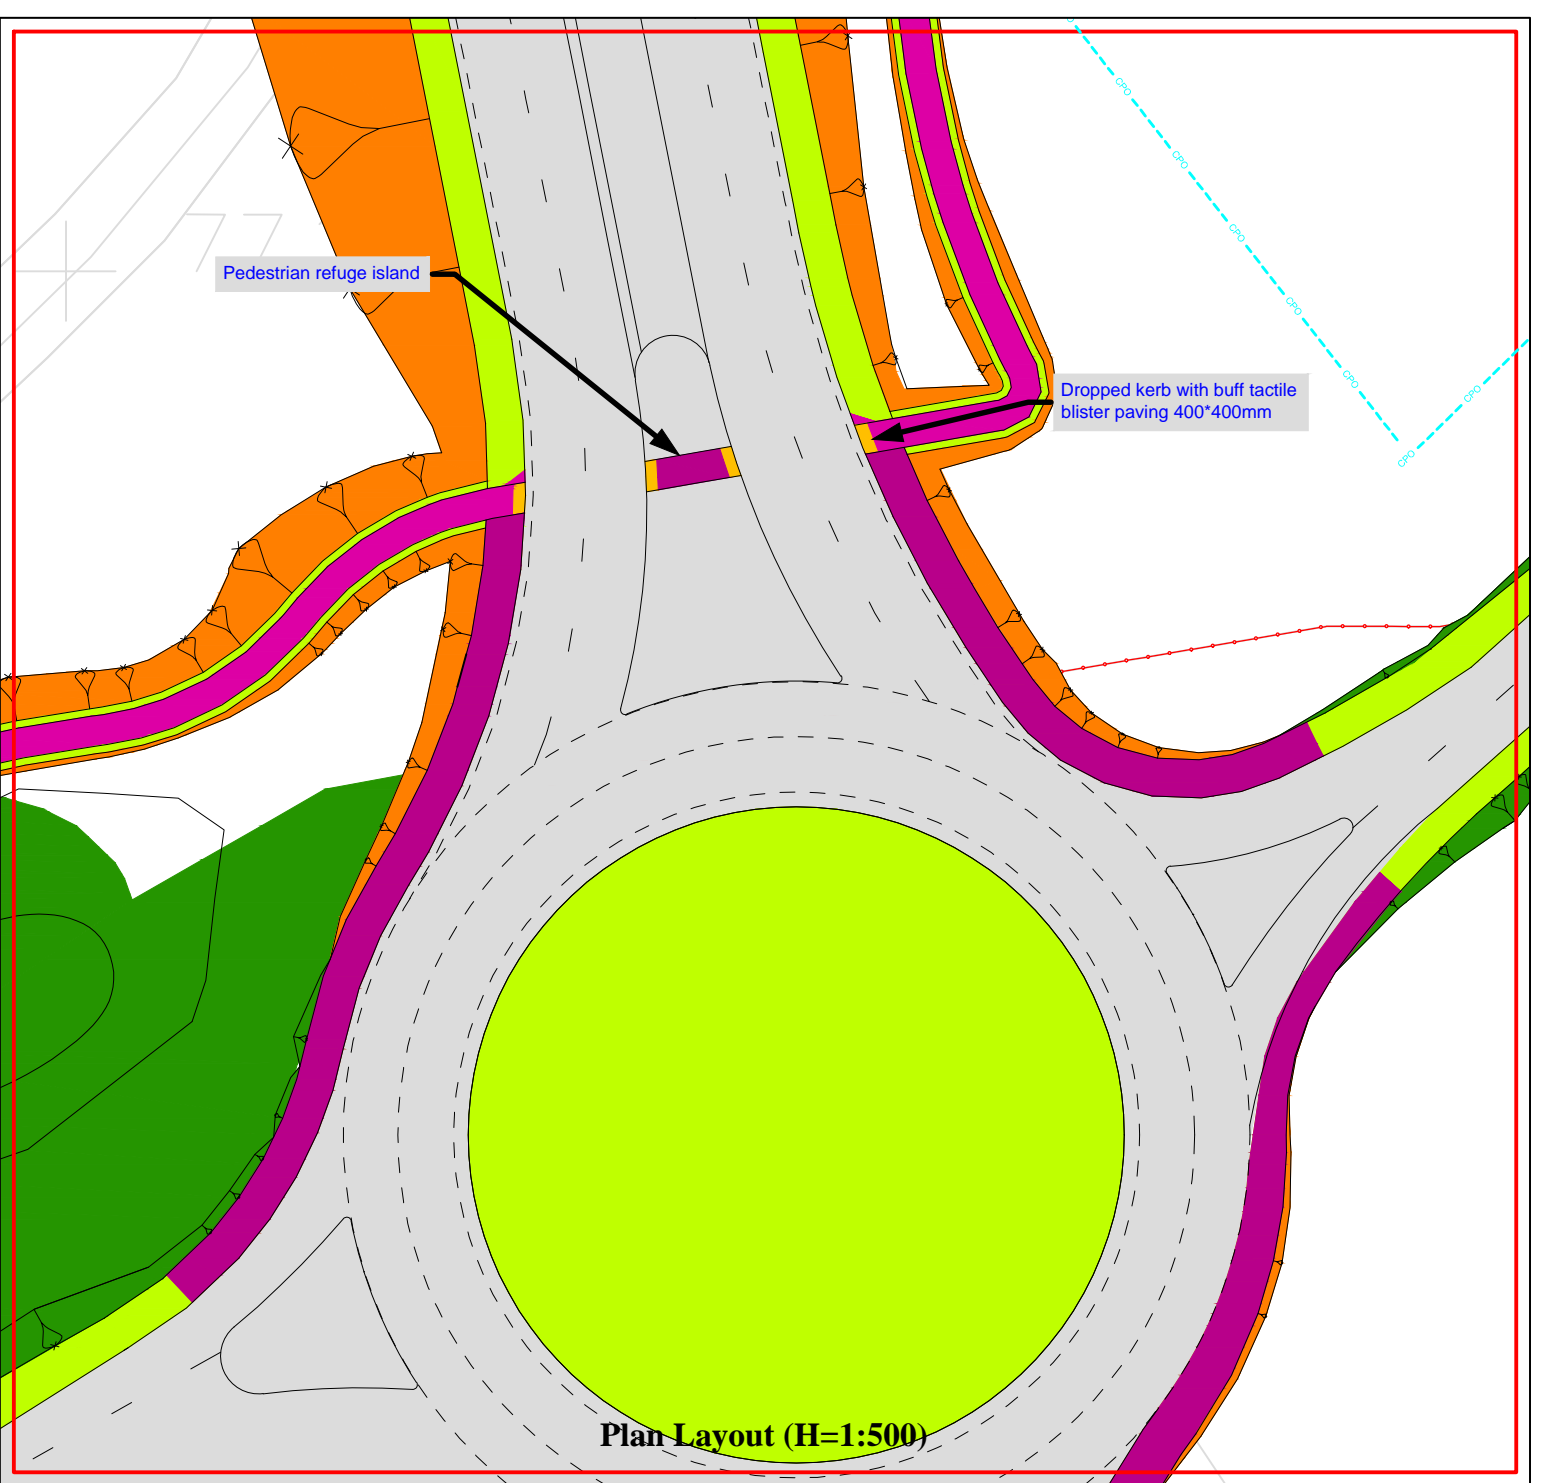


© Ordnance Survey Ireland. All Rights Reserved. Licence number 2010/20 CCMA/ Sligo Local Authorities

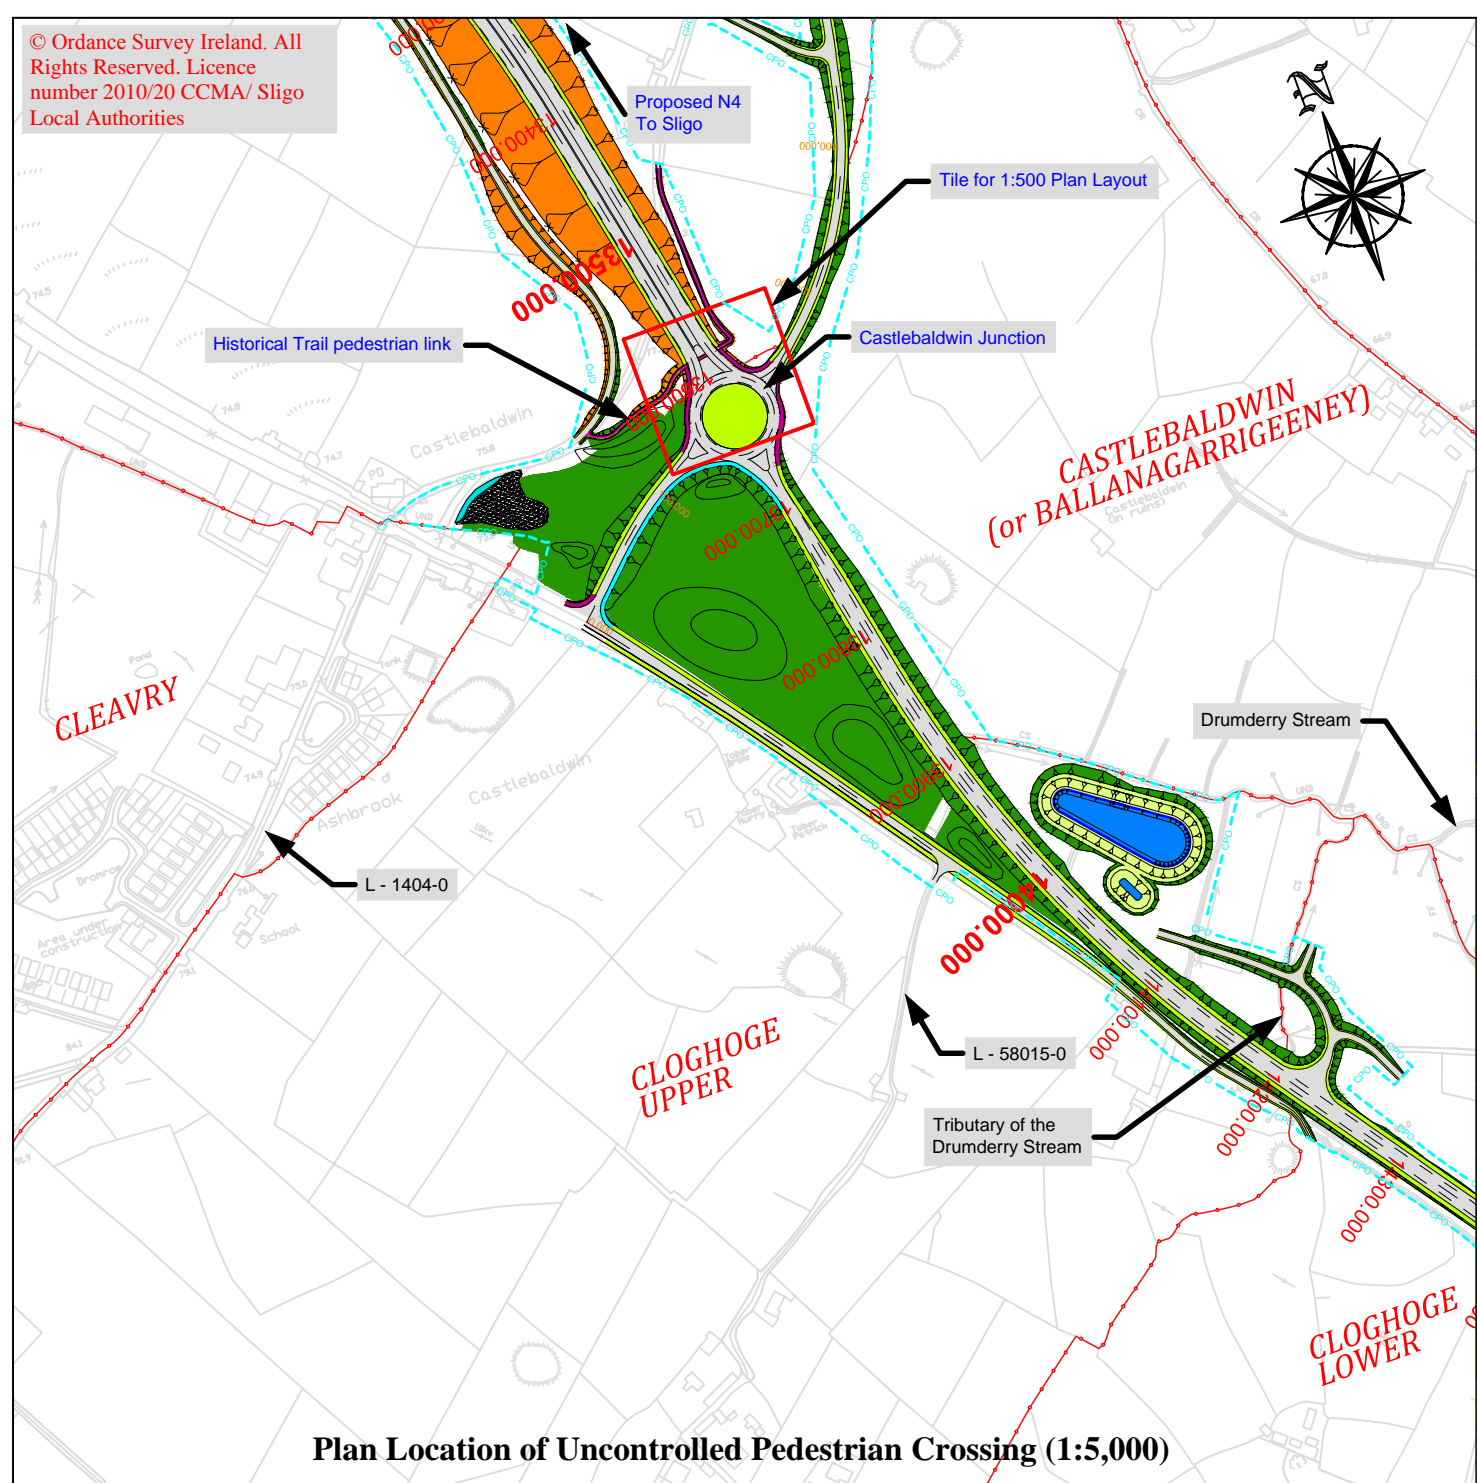

Plan Location of Uncontrolled Pedestrian Crossing (1:5,000)

Plan Layout (H=1:500)

Legend/Notes:

- Proposed Design: Indicating Cut Section
- Proposed Design: Indicating Fill Section
- Pavement
- Verge
- Footway
- Combined Cycle/Footway
- Attenuation Pond
- Townland Boundary
- CPO Boundary
- Land Made Available (LMA)
- Townland Names
- Design Chainage
- Constructed Wetland

NOTE:

All proposed road levels indicated are based on a Design prepared for Phase 3 and 4 of the NRA PMG and may be revised at the Detailed Design Stage. Modifications may be made to avail of opportunities to improve the design in the light of experience on the ground or other innovations provided this has no significant adverse environmental effects.

No other use of this material may be made without the licence of the copyright holder in accordance with Section 74(3) of the Copyright and related Rights Act, 2000.



National Road Design Department
Sligo County Council
Business Centre, Market Yard, Sligo, Ireland
Tel: 071 91-11975;
e-mail: fmeehan@sligococo.ie

Date	By	Revision

Project N4 Collooney to Castlebaldwin Proposed Road Development			
Title Uncontrolled Pedestrian Crossing			
Scales (@A3) As Shown	Date December 2013	Job No. SO/01/150	
Design FM	Drawn JF	Checked FM	Approved AS

Figure No.:
Fig.: 4.10