


© Ordnance Survey Ireland. All rights reserved. Licence number 2010/20 CCMA/ Sligo County Council

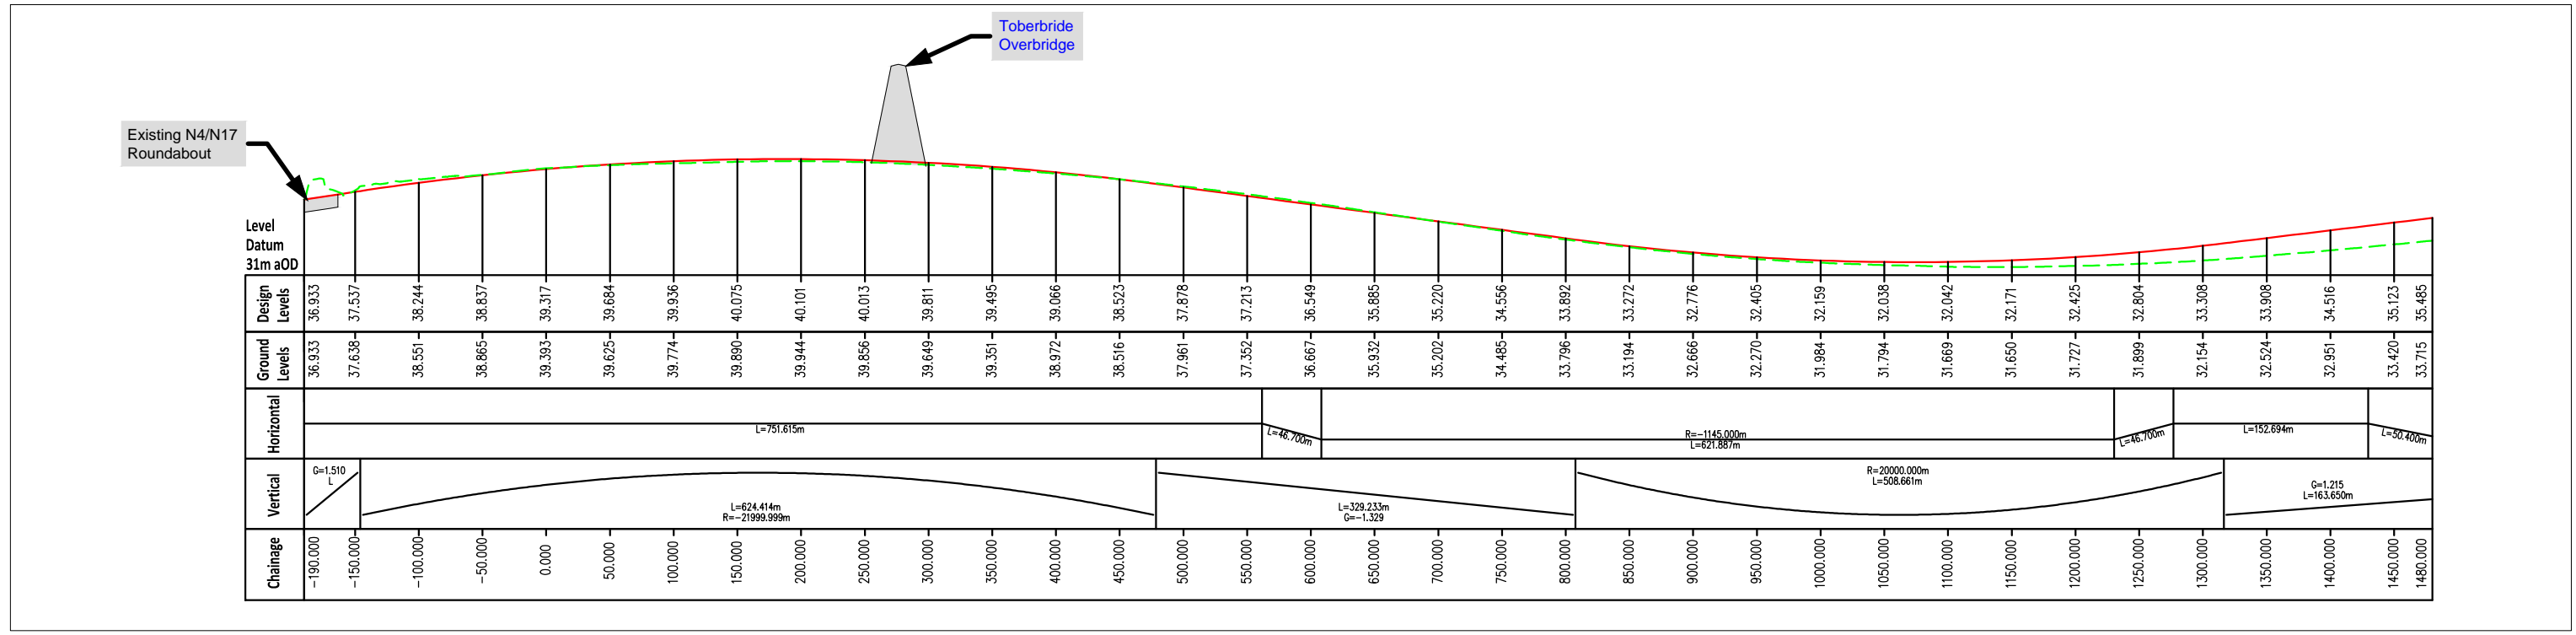

**Legend**

- Geometrics Details:** Proposed Design Level (solid red line), Existing Ground Level (dashed green line).
- Boundaries:** Townland Boundary (red dashed line), CPO Boundary (blue dashed line), Land Made Available (LMA) (purple dashed line), Retaining Wall (grey hatched area).
- Environmental Features:** Constructed Wetland (blue hatched area), Existing Attenuation Pond (blue outline), Spoil Repository (green outline), Landscape Mitigation Site (green outline).
- Other:** LACKAGH 8,300,000 (Townland Name), Design Chainage (black line).

**NOTE:** No other use of this material may be made without the licence of the copyright holder in accordance with Section 74(3) of the Copyright and related Rights Act, 2000.

**NOTE:** All proposed road levels indicated are based on a Design prepared for Phase 3 and 4 of the NRA PMG and may be revised at the Detailed Design Stage. Modifications may be made to avail of opportunities to improve the design in the light of experience on the ground or other innovations provided this has no significant adverse environmental effects.

National Road Design Department  
Sligo County Council  
Business Centre, Market Yard, Sligo, Ireland  
Tel: 071 91-11975;  
e-mail: fmeehan@sligococo.ie

Date	By	Revision

**Project:** N4 Collooney to Castlebaldwin Proposed Road Development

**Title:** Design Overview: Geometrics Mainline  
Ch. -190m to Ch. 1,480m

<b>Scales (@A3):</b> H 1:5,000 V 1:500	<b>Date:</b> December 2013	<b>Job No.:</b> SO/01/150
<b>Design:</b> FM	<b>Drawn:</b> BR	<b>Checked:</b> FM
		<b>Approved:</b> AS

**Figure No.:** Fig. 4.2.1  
**Sheet 1 of 8**