
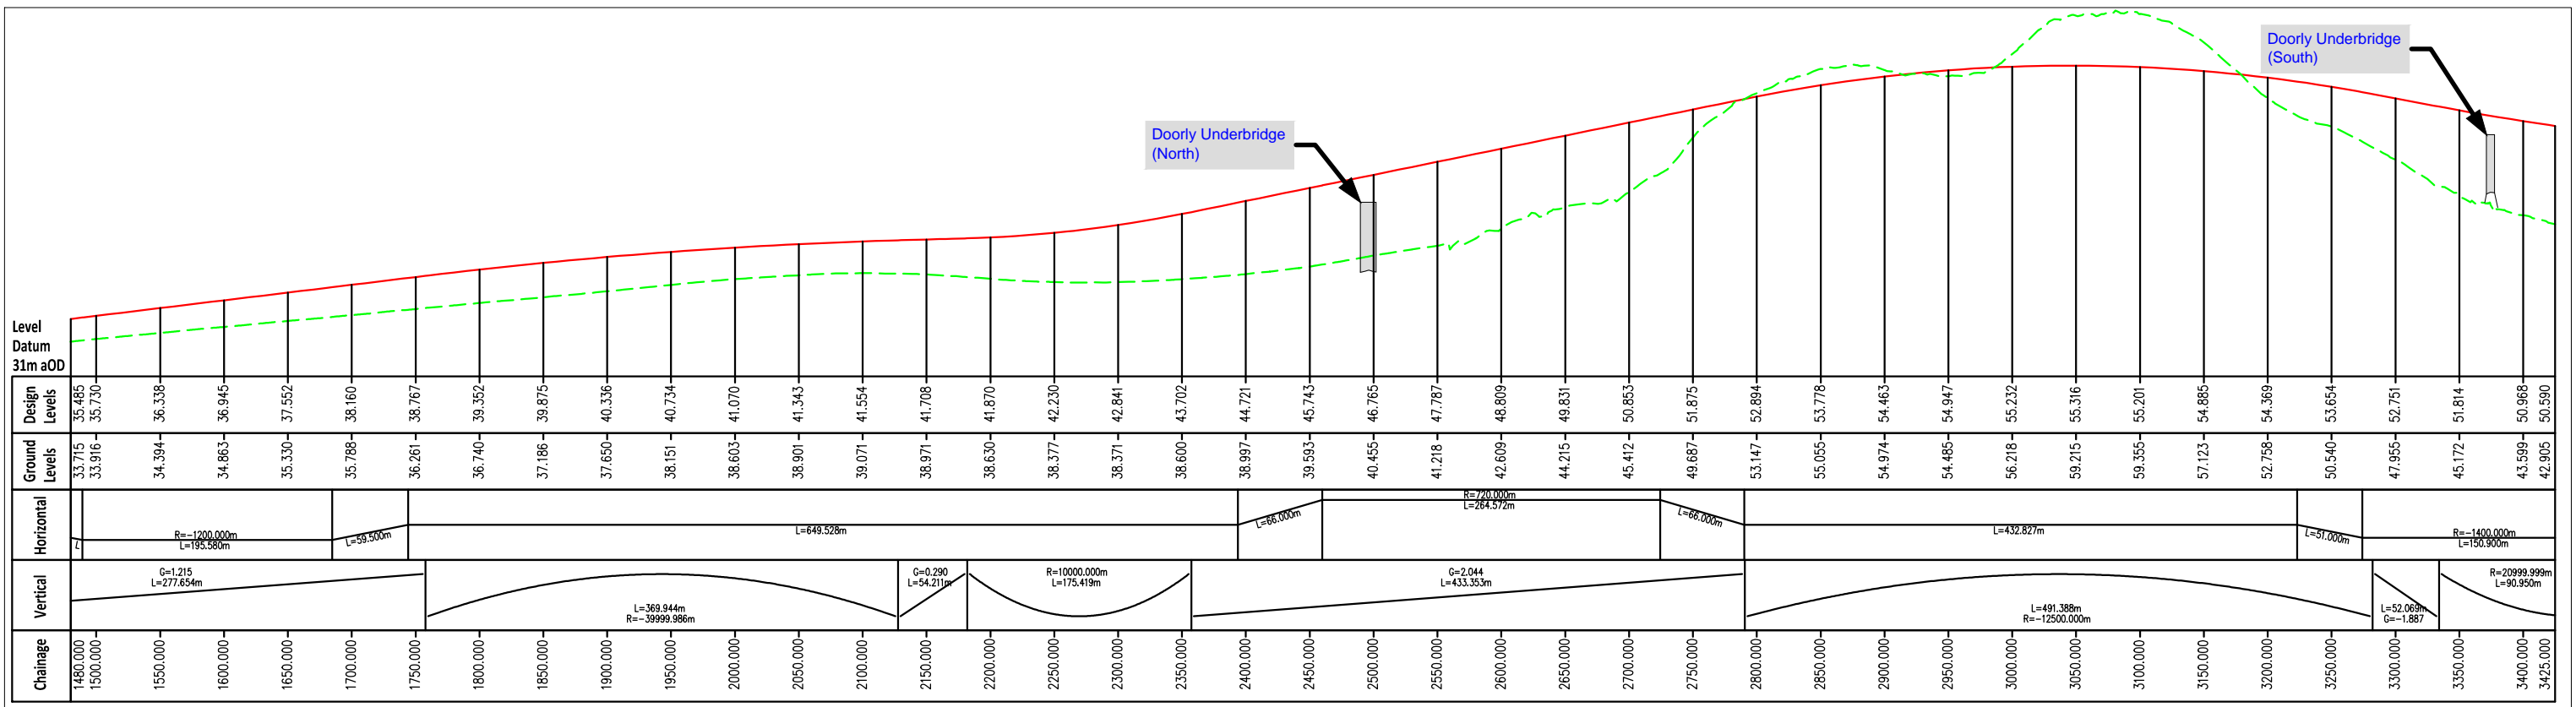


© Ordnance Survey Ireland.  
All rights reserved. Licence  
number 2010/20 CCMA/ Sligo  
County Council

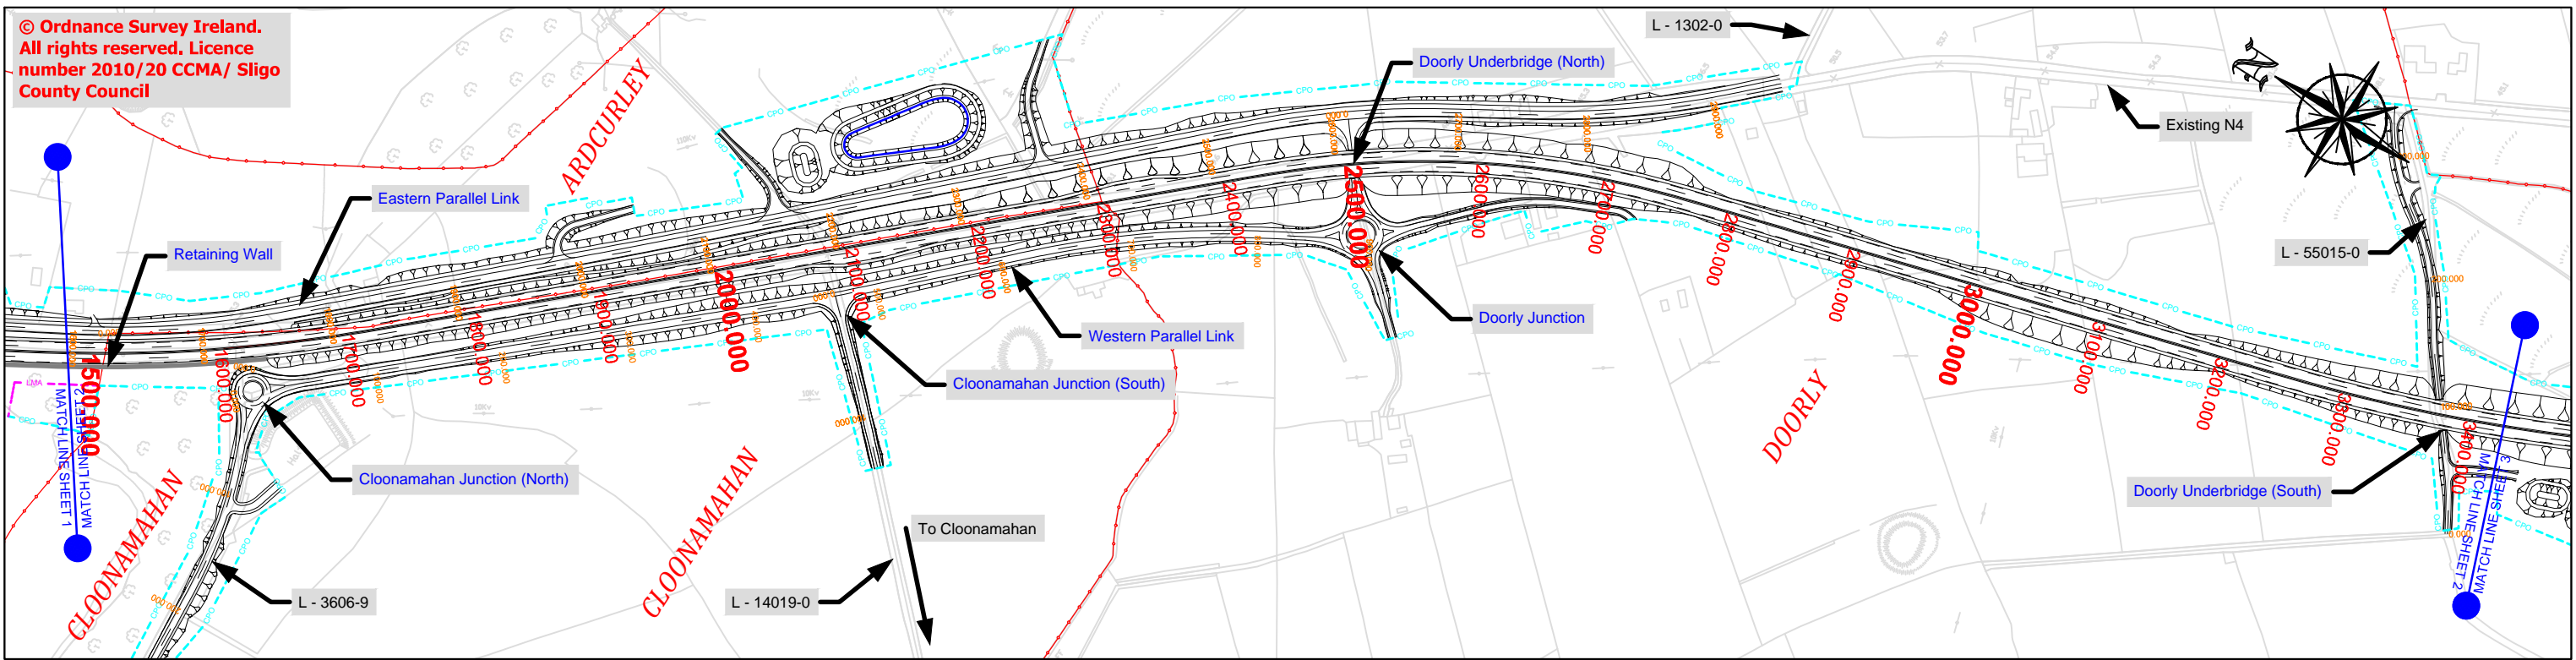

**Legend**

**Geometrics Details**

- Proposed Design Level
- Existing Ground Level
- Townland Boundary
- CPO Boundary
- Land Made Available (LMA)
- Retaining Wall
- LACKAGH
- Townland Names
- Design Chainage
- Constructed Wetland
- Existing Attenuation Pond
- Spoil Repository
- Landscape Mitigation Site

**NOTE:**  
No other use of this material may be made without the licence of the copyright holder in accordance with Section 74(3) of the Copyright and related Rights Act, 2000.

**NOTE:**  
All proposed road levels indicated are based on a Design prepared for Phase 3 and 4 of the NRA PMG and may be revised at the Detailed Design Stage. Modifications may be made to avail of opportunities to improve the design in the light of experience on the ground or other innovations provided this has no significant adverse environmental effects.

**An Roinn Iompair**  
Turasóireachta agus Spóirt  
Department of Transport,  
Tourism and Sport

**NRA**  
An tÚdarás um Boithre Náisiúnta  
National Roads Authority

**SLIGO COUNTY COUNCIL**  
**NRA**

National Road Design Department  
Sligo County Council  
Business Centre, Market Yard, Sligo, Ireland  
Tel: 071 91-11975;  
e-mail: fmeehan@sligococo.ie

Date	By	Revision

**Project** N4 Collooney to Castlebaldwin Proposed Road Development

**Title** Design Overview: Geometrics Mainline  
Ch. 1,480m to Ch. 3,425m

<b>Scales (@A3)</b> H 1:5,000 V 1:500	<b>Date</b> December 2013	<b>Job No.</b> SO/01/150
<b>Design</b> FM	<b>Drawn</b> BR	<b>Checked</b> FM
<b>Approved</b> AS		<b>Figure No.:</b> Fig. 4.2.2 Sheet 2 of 8