


Vertical Scale 1/500 @ A3 Horizontal Scale 1:5000 @ A3

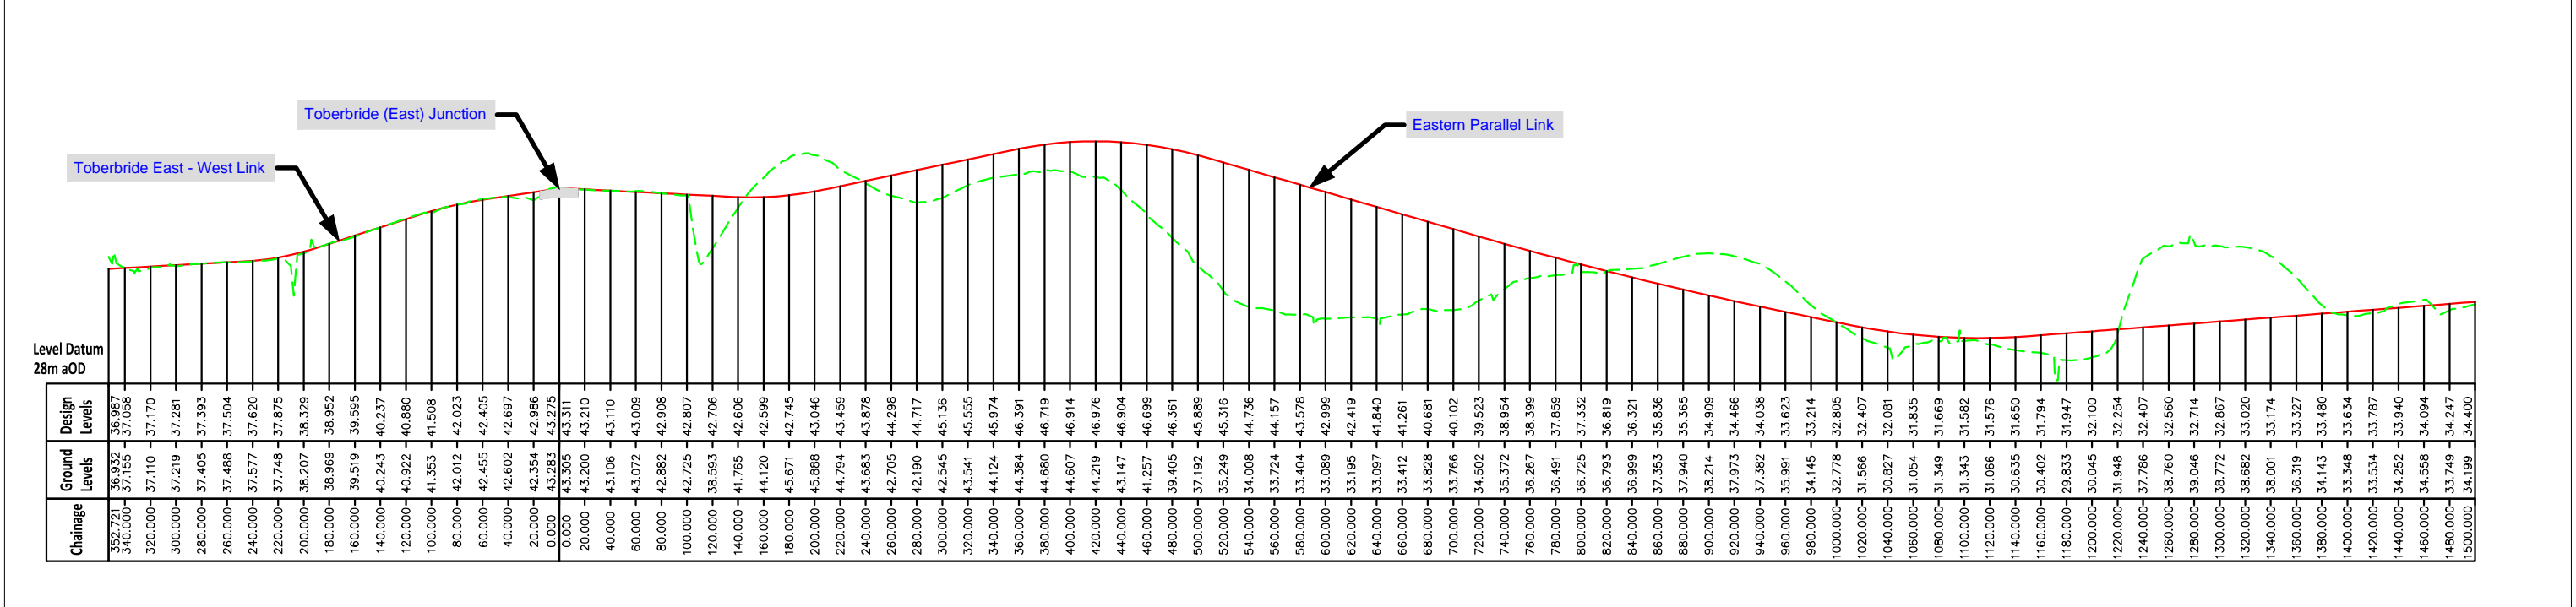

Legend

Geometrics Details

- Proposed Design Level (Red line)
- Existing Ground Level (Green dashed line)
- Townland Boundary (Red dashed line)
- CPO Boundary (Blue dashed line)
- Land Made Available (LMA) (Purple dashed line)
- Townland Names (LACKAGH)
- Retaining Wall Design Chainage (8,300,000) and Design Chainage (Side Road) (100,000)
- Constructed Wetland (Blue hatched area)
- Existing Attenuation Pond (Blue outline)
- Spoil Repository (Green outline)
- Landscape Mitigation Site (Green outline)

NOTE:
No other use of this material may be made without the licence of the copyright holder in accordance with Section 74(3) of the Copyright and related Rights Act, 2000.

NOTE:
All proposed road levels indicated are based on design developed for stage 3 and 4 of the NRA PMG and may be revised at the Detailed Design Stage. Modifications may be made to avail of opportunities to improve the design in the light of experience on the ground or other innovations provided this has no significant adverse environmental effects.



Date	By	Revision

Project N4 Collooney to Castlebaldwin Proposed Road Development

Title Design Overview: Geometrics Side Roads
Toberbride East - West Link & Eastern Parallel Link (Sheet 1)

Scales (@A3) As Shown	Date December 2013	Job No. SO/01/150
Design BS	Drawn BR	Checked BS
		Approved AS

Figure No.: Fig.: 4.3.1