


© Ordnance Survey Ireland.
All rights reserved. Licence number 2010/20 CCMA/ Sligo County Council


Scale 1/2000 @ A3

Vertical Scale 1/200 @ A3 Horizontal Scale 1:2000 @ A3

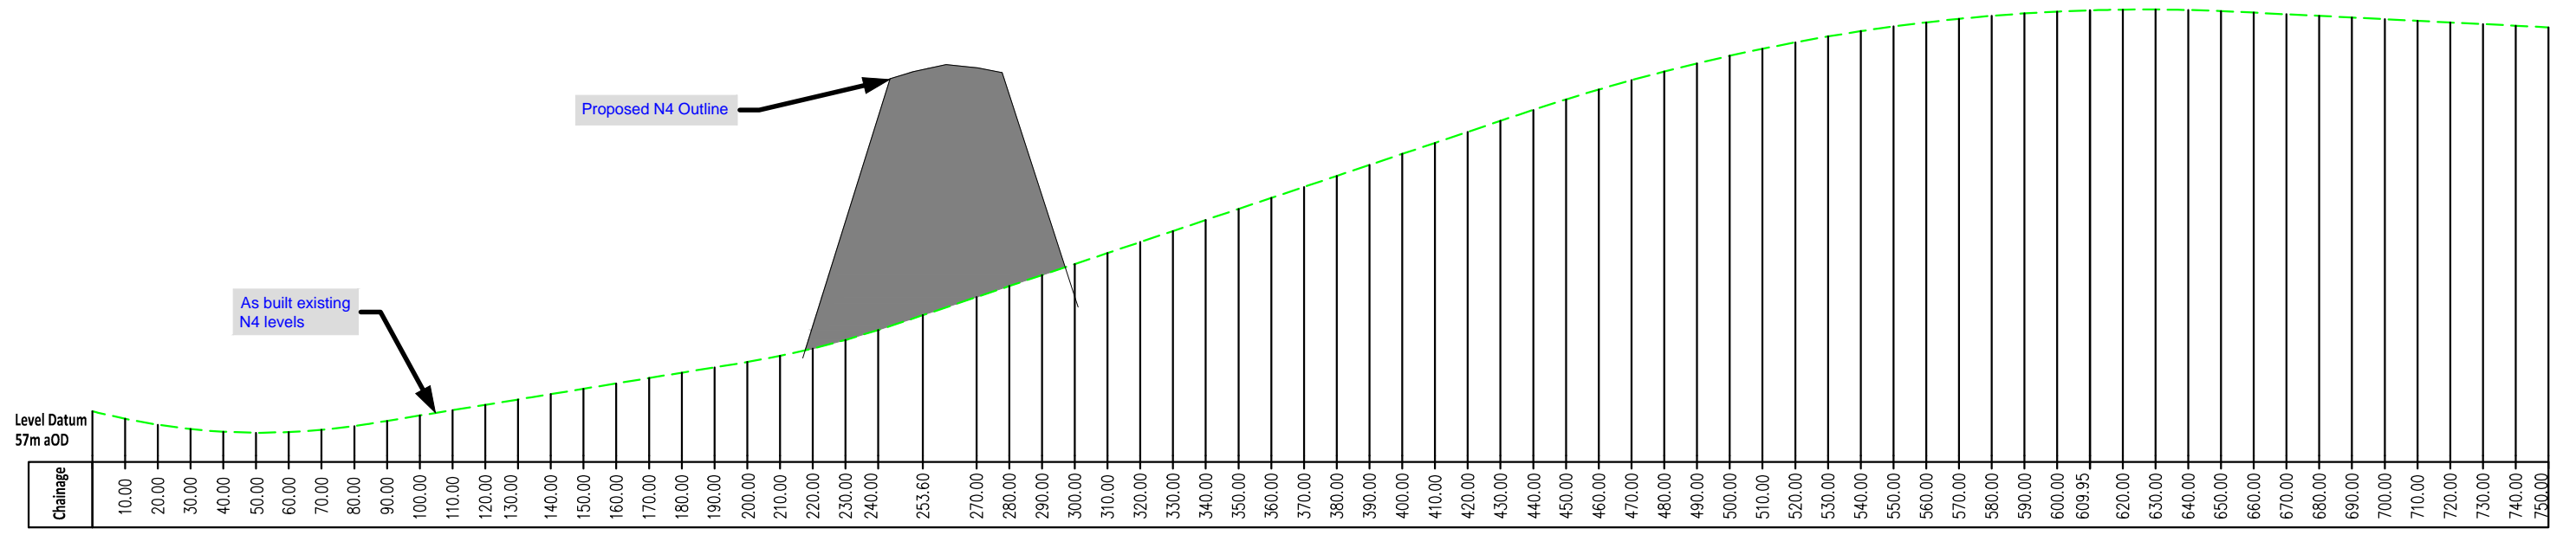

Legend		Geometrics Details		Townland Boundary		Retaining Wall		Constructed Wetland		Existing Attenuation Pond		Spoil Repository		Landscape Mitigation Site	
—	Proposed Design Level	—	CPO Boundary	—	Design Chainage	—	Design Chainage (Side Road)	—	Constructed Wetland	—	Existing Attenuation Pond	—	Spoil Repository	—	Landscape Mitigation Site
—	Existing Ground Level	—	Land Made Available (LMA)	—	8,300.000	—	100.000	—	Existing Attenuation Pond	—	Existing Attenuation Pond	—	Spoil Repository	—	Landscape Mitigation Site
		—	LACKAGH	—	Townland Names										

NOTE:
No other use of this material may be made without the licence of the copyright holder in accordance with Section 74(3) of the Copyright and related Rights Act, 2000.

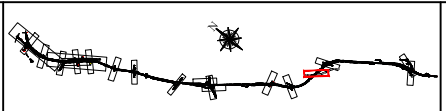

NOTE:
All proposed road levels indicated are based on design developed for stage 3 and 4 of the NRA PMG and may be revised at the Detailed Design Stage. Modifications may be made to avail of opportunities to improve the design in the light of experience on the ground or other innovations provided this has no significant adverse environmental effects.



National Road Design Department
Sligo County Council
Business Centre, Market Yard, Sligo, Ireland
Tel: 071 91-11975;
e-mail: fmeehan@sligococo.ie

Date	By	Revision

Project N4 Collooney to Castlebaldwin Proposed Road Development			
Title Design Overview: Geometrics Side Roads Existing N4			
Scales (@A3) As Shown	Date December 2013	Job No. SO/01/150	
Design FM	Drawn BR	Checked FM	Approved AS

Figure No.:
Fig.: 4.3.17