


Indicative photo of similar tower on the M9 in County Kilkenny (NTS)

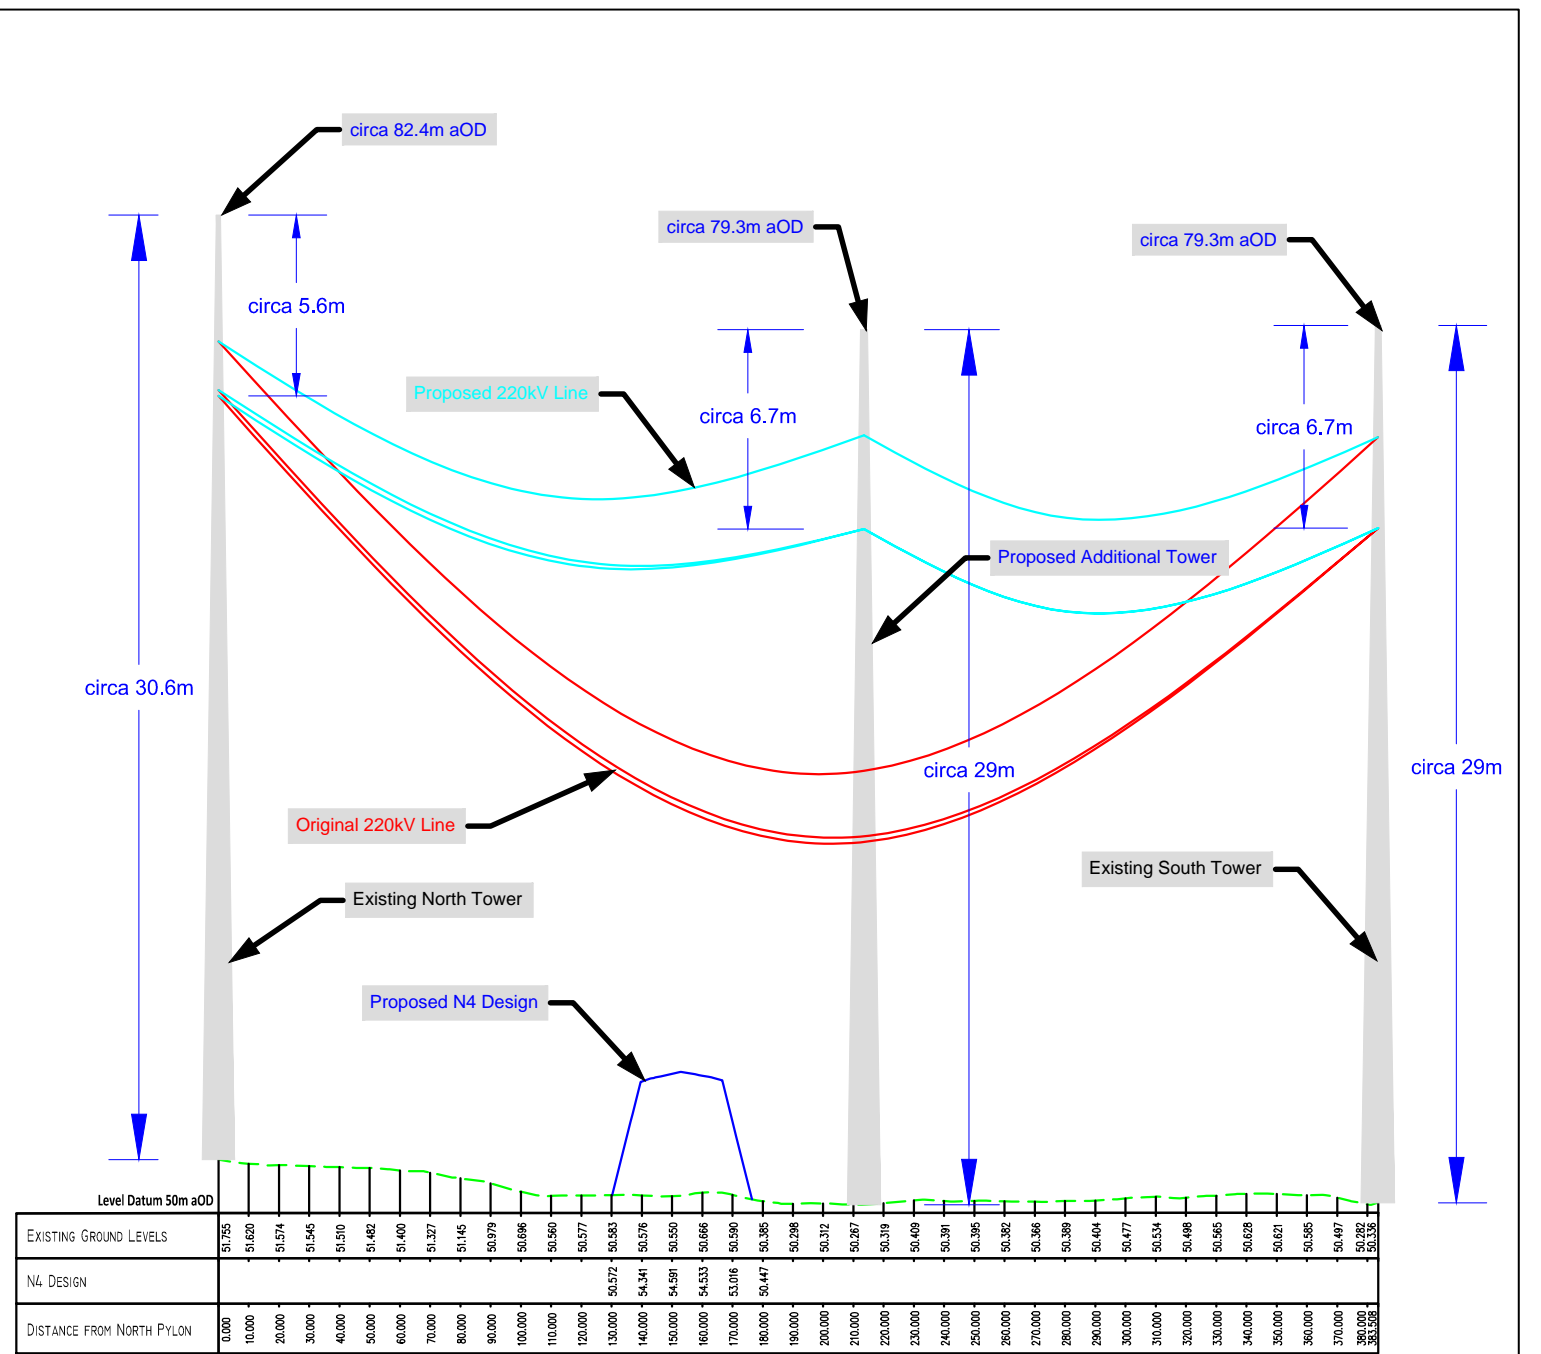

Section A-A (H=1:2500, V=1:250)

Legend/Notes:

- Geometrics Details**
- Proposed N4 Design Level
 - Existing Ground Level
 - Original 220kV Line
 - Proposed 220kV Line
 - Townland Boundary
 - CPO Boundary
 - Land Made Available (LMA)
 - LACKAGH 8,300,000
 - LMA
 - Design Chainage

- The proposal as outlined in this drawing is based on consultations with ESB networks. The design will be confirmed during the detailed design stage.

NOTE:

All proposed road levels indicated are based on a Design prepared for Phase 3 and 4 of the NRA PMG and may be revised at the Detailed Design Stage. Modifications may be made to avail of opportunities to improve the design in the light of experience on the ground or other innovations provided this has no significant adverse environmental effects.

No other use of this material may be made without the licence of the copyright holder in accordance with Section 74(3) of the Copyright and related Rights Act, 2000.



National Road Design Department
Sligo County Council
Business Centre, Market Yard, Sligo, Ireland
Tel: 071 91-11975;
e-mail: fmeehan@sligococo.ie



Date	By	Revision

Project N4 Collooney to Castlebaldwin Proposed Road Development			
Title Design Overview: 220kV Line Diversion			
Scales (@A3) As Shown	Date December 2013	Job No. SO/01/150	
Design FM	Drawn BR	Checked FM	Approved AS
			Figure No.: Fig.: 4.6