


Typical Indicative Section Outline of Pre Excavation Geology

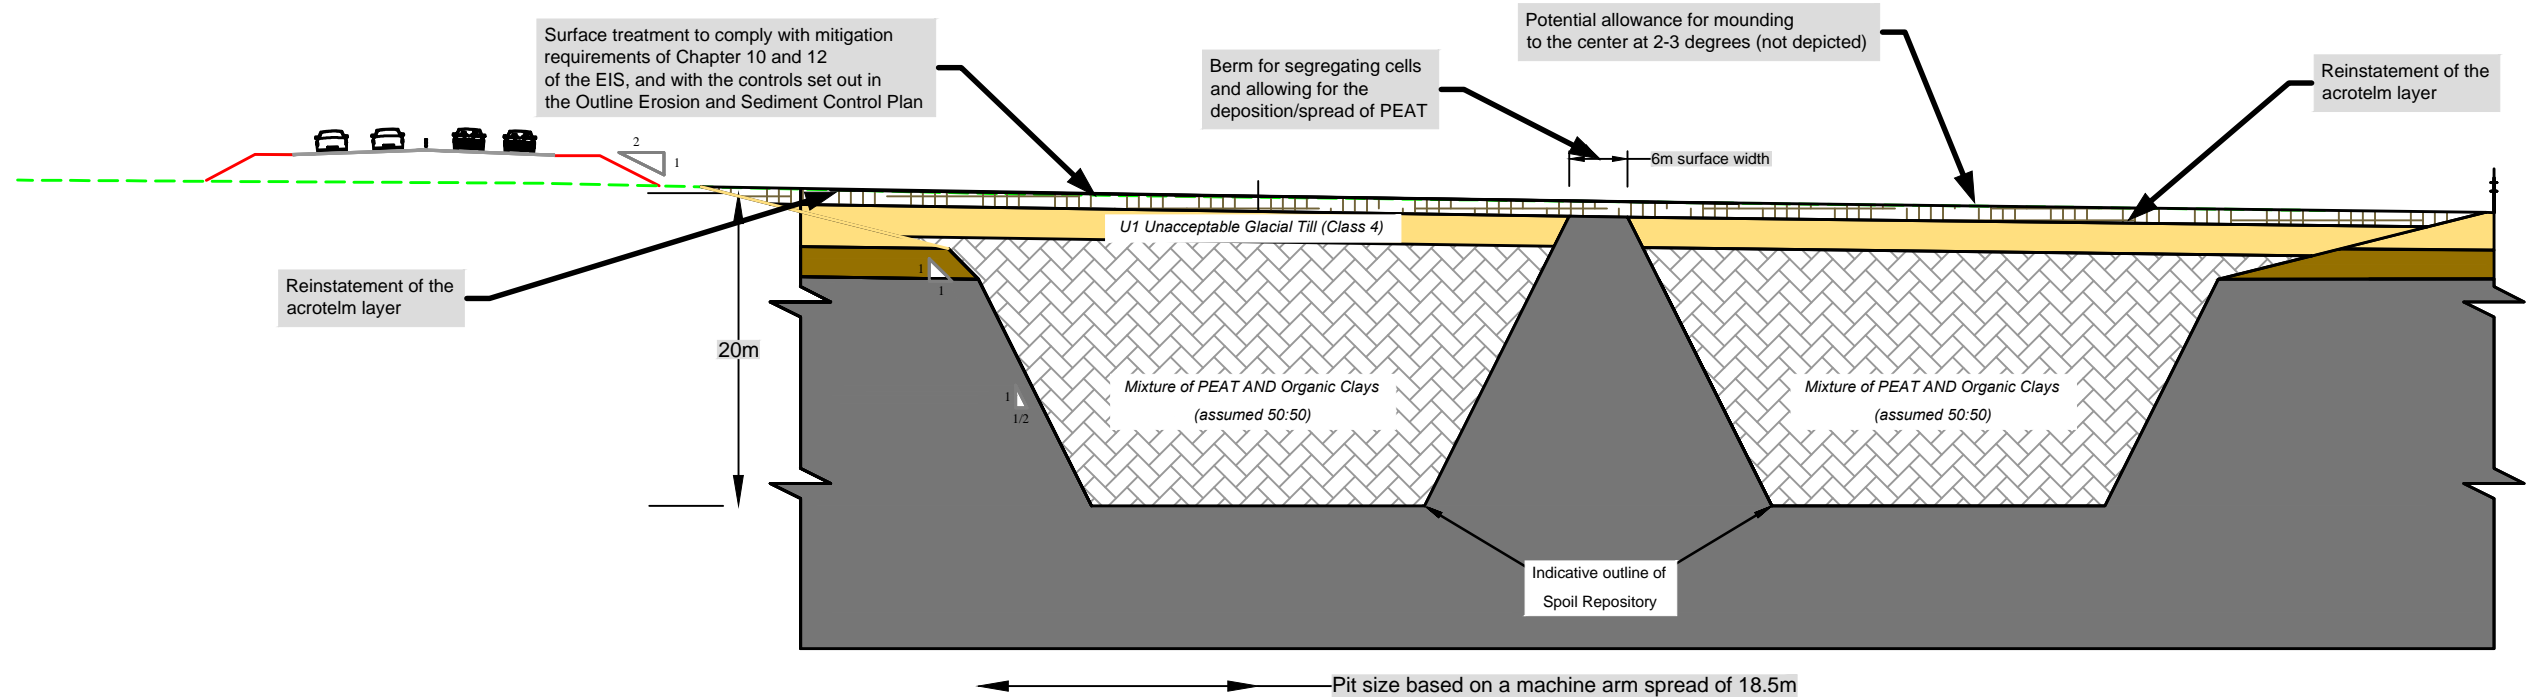

Typical Indicative Section Outline of Spoil Repository

Legend

NOTE:
 All proposed road levels indicated are based on a Design prepared for Phase 3 and 4 of the NRA PMG and may be revised at the Detailed Design Stage.
 Modifications may be made to avail of opportunities to improve the design in the light of experience on the ground or other innovations provided this has no significant adverse environmental effects.
 No other use of this material may be made without the licence of the copyright holder in accordance with Section 74(3) of the Copyright and related Rights Act, 2000.



National Road Design Department
 Sligo County Council
 Business Centre, Market Yard, Sligo, Ireland
 Tel: 071 91-11975;
 e-mail: fmechan@sligococo.ie

Date	By	Revision

Project N4 Collooney to Castlebaldwin Proposed Road Development			
Title Spoil Management: Typical Cross Sections Type 02 SR/BP			
Scales (@A3) 1:500	Date December 2013	Job No. SO/01/150	
Design FM	Drawn FM	Checked FM	Approved AS

Figure No.:
 Fig. 4.11.12