




SECTION 1  
A1 SCALE: 1:250  
A3 SCALE: 1:500

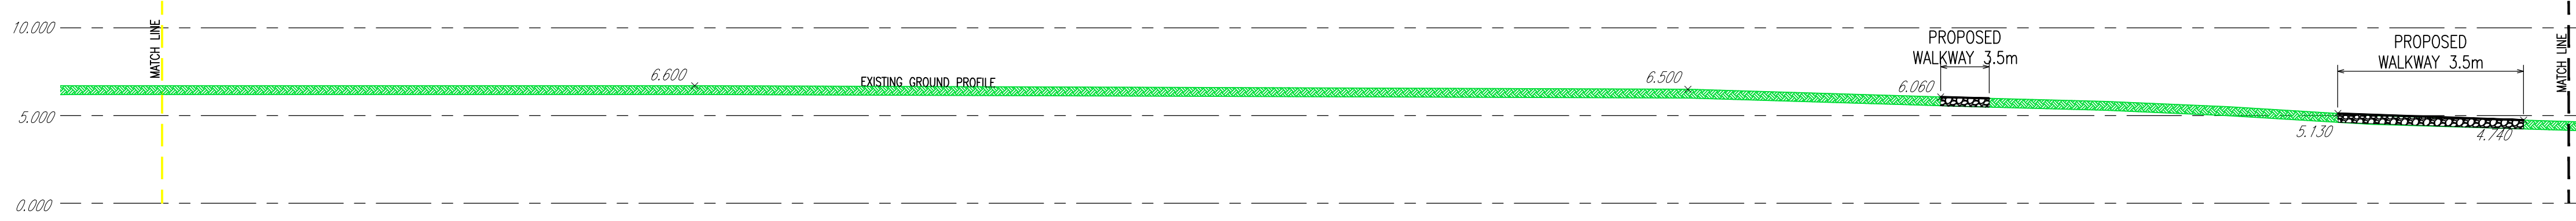


SECTION 2 (CONTINUED)  
A1 SCALE: 1:250  
A3 SCALE: 1:500

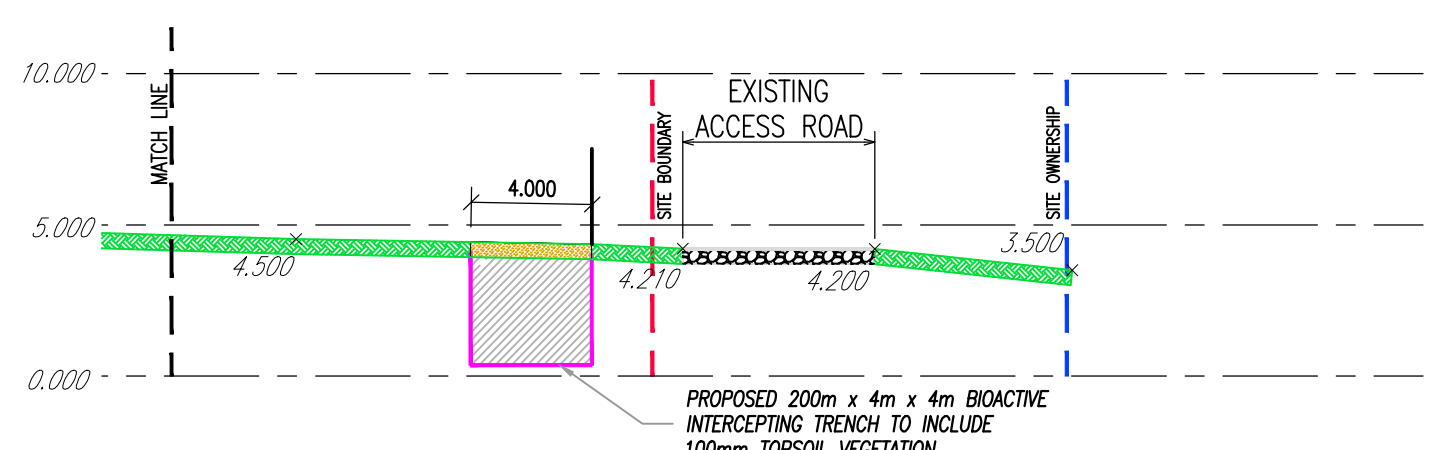


SECTION 3 (CONTINUED)  
A1 SCALE: 1:250  
A3 SCALE: 1:500

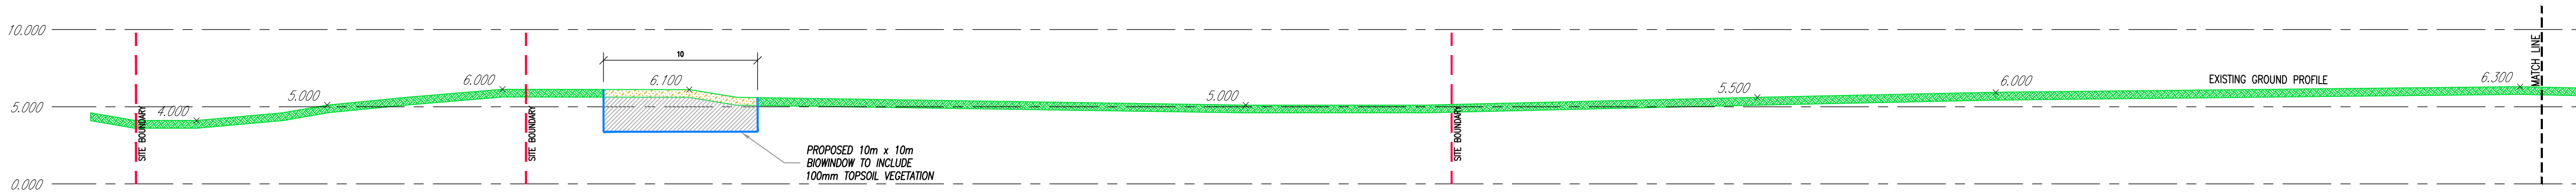

SECTION 4  
A1 SCALE: 1:250  
A3 SCALE: 1:500

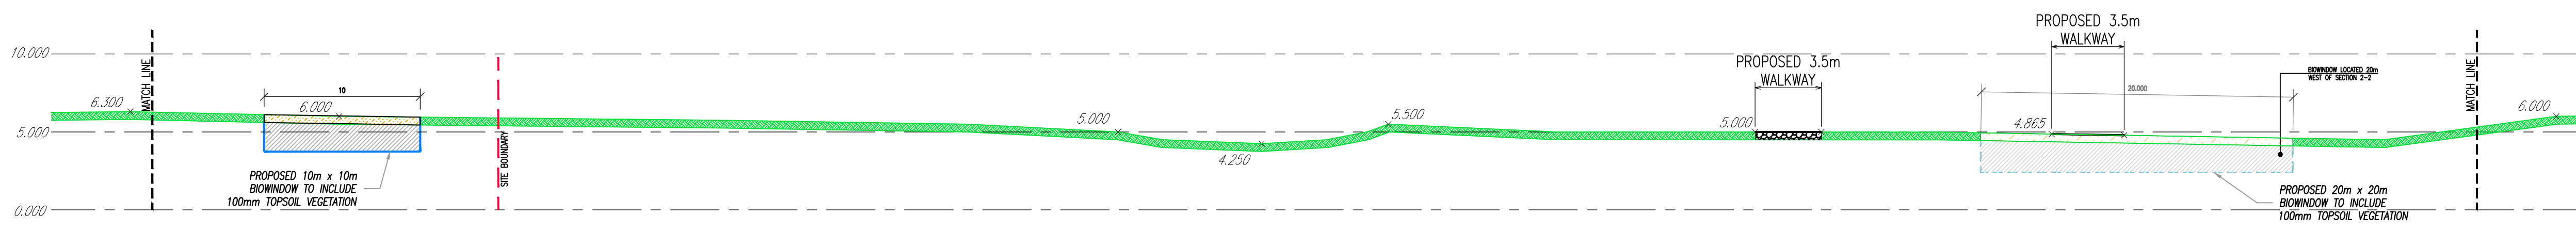

SECTION 5 (P804 CONTINUED)  
A1 SCALE: 1:250  
A3 SCALE: 1:500

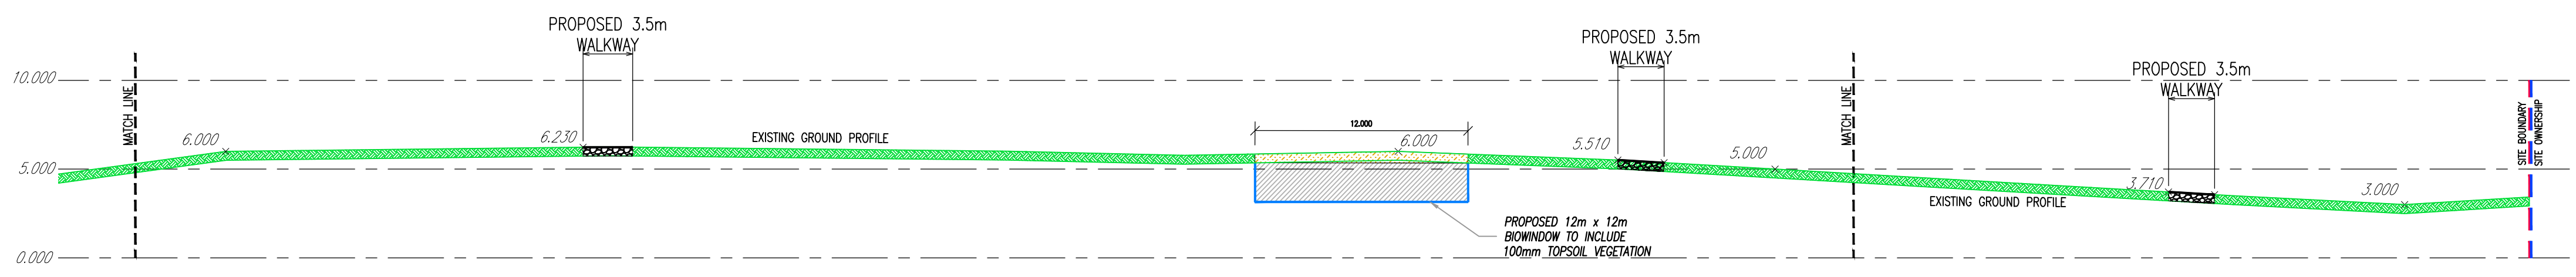

SECTION 6 (P804 CONTINUED)  
A1 SCALE: 1:250  
A3 SCALE: 1:500

**Health and Safety:**  
THIS DRAWING TO BE READ IN CONJUNCTION WITH ALL OTHER RELEVANT DRAWINGS, THE SPECIFICATION AND THE SAFETY AND HEALTH PLAN.  
THE APPOINTMENT OF THE PROJECT SUPERVISOR DESIGN PROCESS IS THE CLIENT'S RESPONSIBILITY.  
TEMPORARY WORKS PROPOSALS AND/OR METHOD STATEMENTS TO BE SUBMITTED TO THE PSDP AND THE PSCS FOR WORKS WHICH INVOLVE PARTICULAR RISKS.

**Notes:**

- NO PART OF THIS DRAWING MAY BE REPRODUCED OR TRANSMITTED IN ANY FORM OR STORED IN ANY RETRIEVAL SYSTEM OF ANY NATURE, WITHOUT THE WRITTEN PERMISSION OF MALONE O'REGAN CONSULTING ENGINEERS AS COPYRIGHT HOLDER EXCEPT AS AGREED FOR USE ON THE PROJECT FOR WHICH THE DRAWING WAS ORIGINALLY ISSUED.
- THE APPOINTMENT OF THE PROJECT SUPERVISOR DESIGN PROCESS IS THE CLIENT'S RESPONSIBILITY.
- ALL DIMENSIONS IN mm UNLESS NOTED OTHERWISE.
- THE CONTRACTOR SHALL CHECK ALL DIMENSIONS PRIOR TO COMMENCEMENT OF CONSTRUCTION. DISCREPANCIES SHALL BE REPORTED TO THIS OFFICE IN WRITING.
- THIS DRAWING TO BE READ IN ACCORDANCE WITH ALL RELEVANT ENGINEERS' DRAWINGS AND SPECIFICATIONS.

PLEASE REFER TO DWG P804-P805 LOCATION OF SECTIONS IN PLAN VIEW

P	PLANNING ISSUE	01.11.2021	SF	00/0	BM
Rev.	Description	Date	Drawn	Chkd	Appr

THIS DRAWING TO BE USED FOR PLANNING PURPOSES ONLY

**ADR**  
MALONE O'REGAN  
CONSULTING ENGINEERS

3-4 Canada Street  
Waterford  
Co. Waterford.  
X91 V52K  
Tel: +353 51 876 855  
Email: waterford@morce.ie  
Web: www.maloneoregan.com

Offices also in:  
DUBLIN: Tel: +353 1 260 2655 Email: dublin@morce.ie  
GALWAY: Tel: +353 91 531 069 Email: galway@morce.ie  
LONDON: Tel: +44 208 5281685 Email: london@morce.ie

Client: SLIGO COUNTY COUNCIL

Job: FINISKILN PUBLIC PARK AT FAR FINISKILN ROAD, Co. SLIGO

Drawing: PROPOSED SITE SECTIONS

Job No	Dwg No	Stage	Revision	Scale
W21005	P807	PL	P	A1 1:250 A3 1:500

R:\2021\W21005\07\_Design and Drawings\1\HORA\PL - Planning\807\_P\_P804\_P - Proposed Site Sections.dwg