


Health and Safety:
 THIS DRAWING TO BE READ IN CONJUNCTION WITH ALL OTHER RELEVANT DRAWINGS, THE SPECIFICATION AND THE SAFETY AND HEALTH PLAN.
 THE APPOINTMENT OF THE PROJECT SUPERVISOR DESIGN PROCESS IS THE CLIENT'S RESPONSIBILITY.
 TEMPORARY WORKS PROPOSALS AND/OR METHOD STATEMENTS TO BE SUBMITTED TO THE PSDP AND THE PSCS FOR WORKS WHICH INVOLVE PARTICULAR RISKS.

- Notes:**
- NO PART OF THIS DRAWING MAY BE REPRODUCED OR TRANSMITTED IN ANY FORM OR STORED IN ANY RETRIEVAL SYSTEM OF ANY NATURE, WITHOUT THE WRITTEN PERMISSION OF MALONE O'REGAN CONSULTING ENGINEERS AS COPYRIGHT HOLDER EXCEPT AS AGREED FOR USE ON THE PROJECT FOR WHICH THE DRAWING WAS ORIGINALLY ISSUED.
 - THE APPOINTMENT OF THE PROJECT SUPERVISOR DESIGN PROCESS IS THE CLIENT'S RESPONSIBILITY.
 - ALL DIMENSIONS IN mm UNLESS NOTED OTHERWISE.
 - THE CONTRACTOR SHALL CHECK ALL DIMENSIONS PRIOR TO COMMENCEMENT OF CONSTRUCTION. DISCREPANCIES SHALL BE REPORTED TO THIS OFFICE IN WRITING.
 - THIS DRAWING TO BE READ IN ACCORDANCE WITH ALL RELEVANT ENGINEERS' DRAWINGS AND SPECIFICATIONS.

PLEASE REFER TO DWG P803 LOCATION OF SECTIONS IN PLAN VIEW

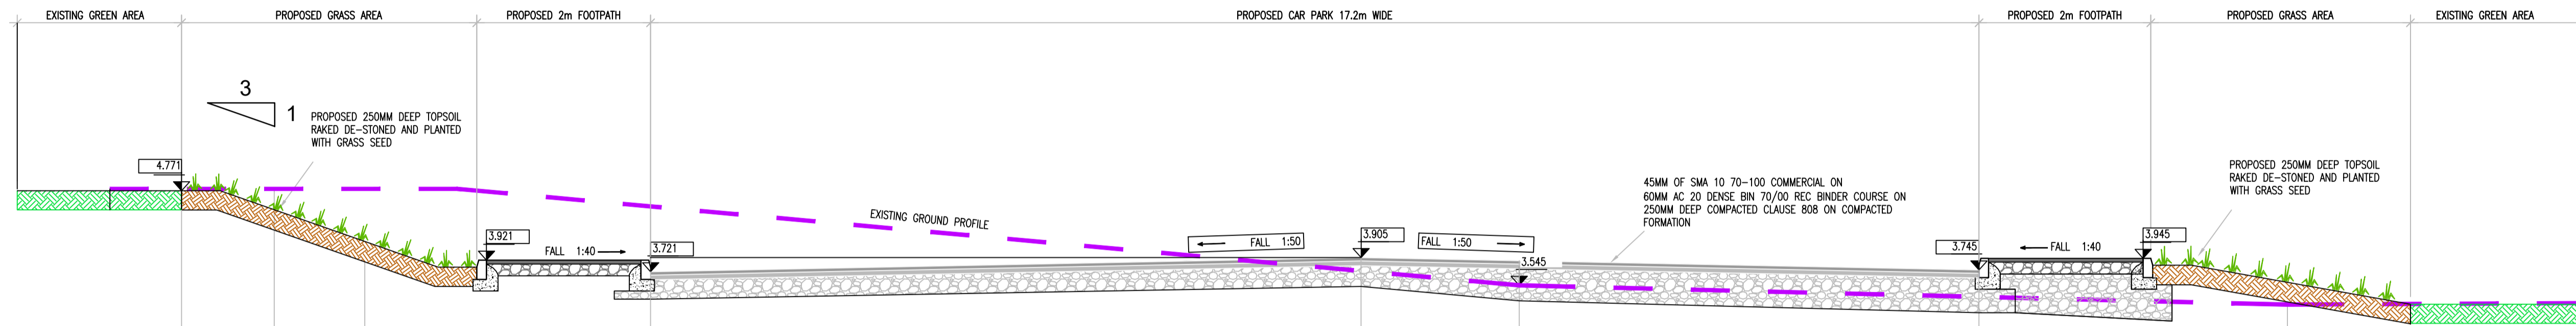

Datum 0.000m

Existing level	4.771	4.795	4.795	4.568	3.730	3.545	3.390	3.295	3.310
Proposed level	4.771	4.526	3.850	3.871	3.905	3.865	3.895	3.295	3.310
Chainage	-15.504	-14.304	-12.900	-9.200	0.00	2.047	8.000	11.993	15.974

SECTION CAR PARK
 A1 SCALE: 1:50
 A3 SCALE: 1:100

P	PLANNING ISSUE	01.11.2021	SF	CO'B	BM
---	----------------	------------	----	------	----

THIS DRAWING TO BE USED FOR PLANNING PURPOSES ONLY

ADR
 MALONE O'REGAN
 CONSULTING ENGINEERS
 3-4 Canada Street
 Waterford
 Co. Waterford.
 X91 V52K
 Tel: +353 51 876 855
 Email: waterford@morce.ie
 Web: www.maloneoregan.com

Offices also in:
 DUBLIN: Tel: +353 1 260 2655 Email: dublin@morce.ie
 GALWAY: Tel: +353 91 531 069 Email: galway@morce.ie
 LONDON: Tel: +44 208 5281685 Email: london@morce.ie

Client SLIGO COUNTY COUNCIL

Job FINISKILN PUBLIC PARK AT FAR FINISKILN ROAD, Co. SLIGO

Drawing PROPOSED CAR PARK SECTIONS

Job No	Drg No	Stage	Revision	Scale
W21005	P808	PL	P	A1 1:50 A3 1:100

R:\2021\W21005\07_Design and Drawings\11_HDR\PL- Planning\807_P_P808_P-Proposed Site Sections.dwg