


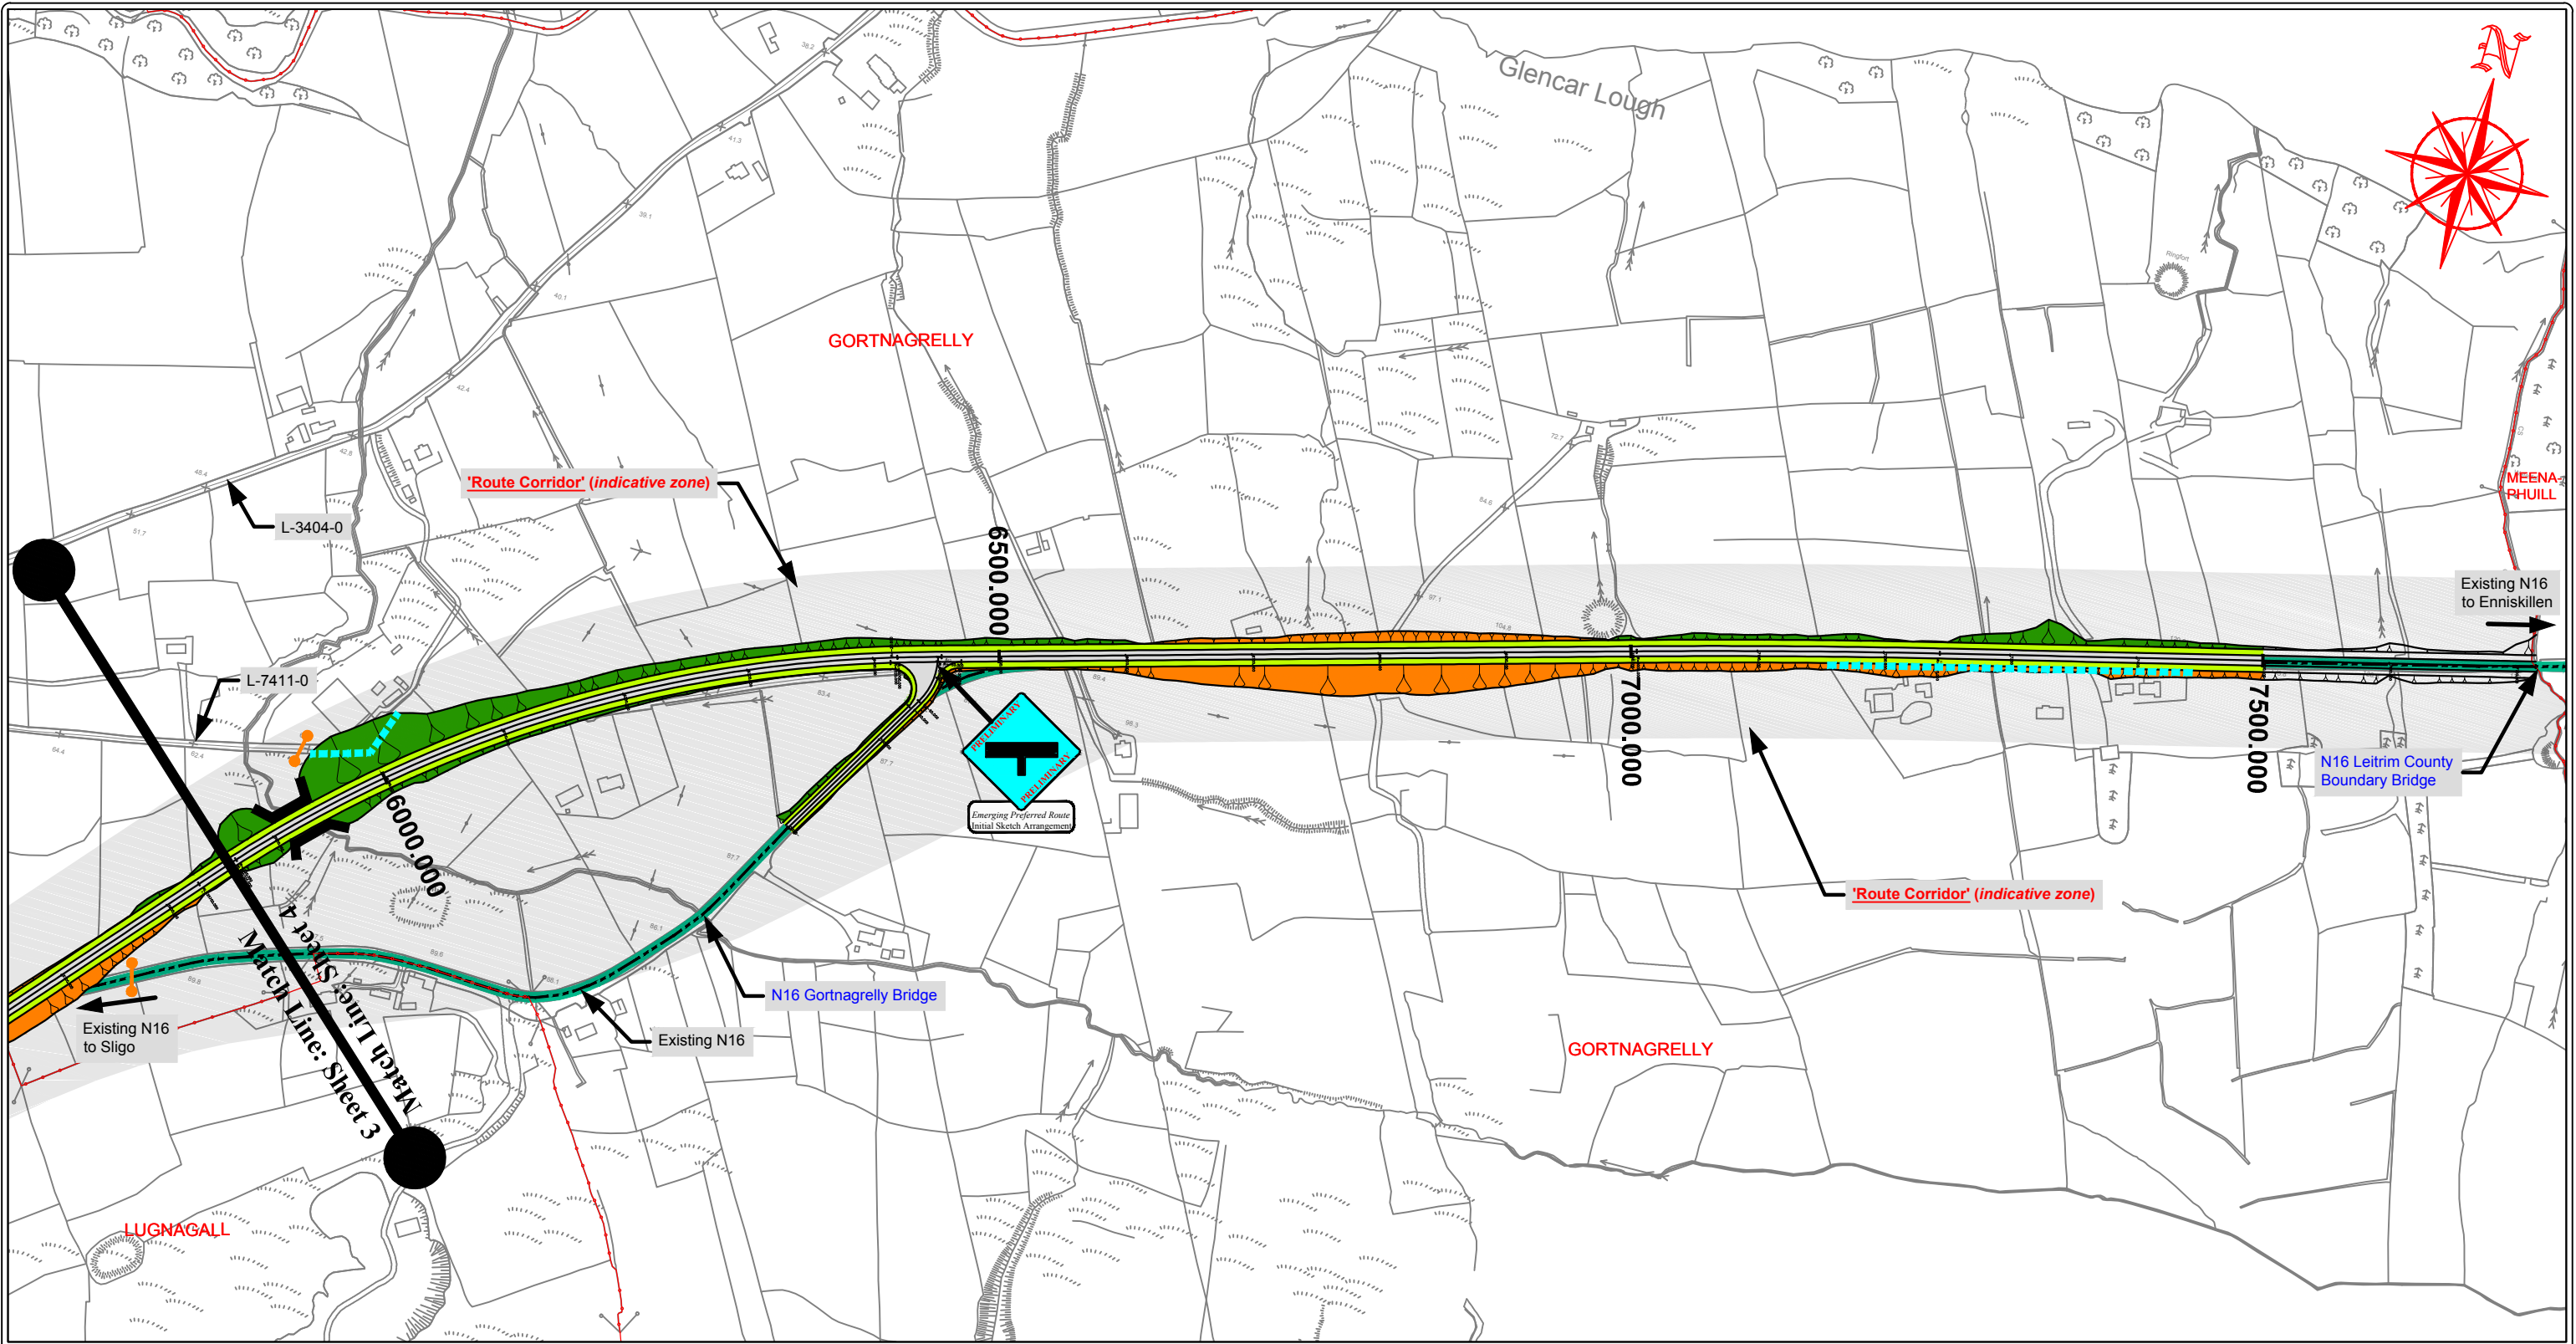

Legend

'Route Corridor'
(This is an indicative zone to permit future design changes and for the purpose of planning application referrals)

Emerging Preferred Route Option
(design indicating cut)

Emerging Preferred Route Option
(design indicating fill)

500.000
Chainage (m)

LUGATOBBER
Townland Names

L-7416-0
Road Number

N16 Willowbrook Bridge
Bridge Name

Proposed Road Closure

Possible Bridge Location

Potential retaining wall will be considered during the design development process (Phase 3 TII PMG)

Proposed T-Junction; Ghost islands incorporated where necessary

Proposed Staggered Right/Left Simple T-Junction

Proposed T-Junction (Sideroad)

Proposed Staggered Right/Left Simple T-Junction (Sideroad)

Note:-
Design is a **WORK IN PROGRESS**.
All proposed road levels indicated are based on a design developed for Phase 2 of the TII PMG and may be revised during the design development process;
No other use of this material may be made without the licence of the copyright holder in accordance with Section 74(3) of the Copyright and related Rights Act, 2000.
© Ordnance Survey Ireland. All rights reserved.
Licence number 2010/20 CCMA/ Sligo County Council

An Roinn Iompair
Turasóireachta agus Spóirt
Department of Transport,
Tourism and Sport

TII
Bonneagar Iompair Éireann
Transport Infrastructure Ireland

SLIGO COUNTY COUNCIL
TII National Roads Project Office
Sligo County Council
Business Centre, Market Yard, Sligo, Ireland F91 WV7R
Tel: 071 91-11111; e-mail: fmechan@sligococo.ie

Date	By	Revision

Project N16 Sligo to County Boundary

Title Emerging Preferred Route Design Overview

Scales 1:5,000 @ A3	Date June 2017	Job No.
Design FM	Drawn BR	Checked FM
		Approved EC

Figure No.:
N16-RS-056
Sheet 4 of 4