


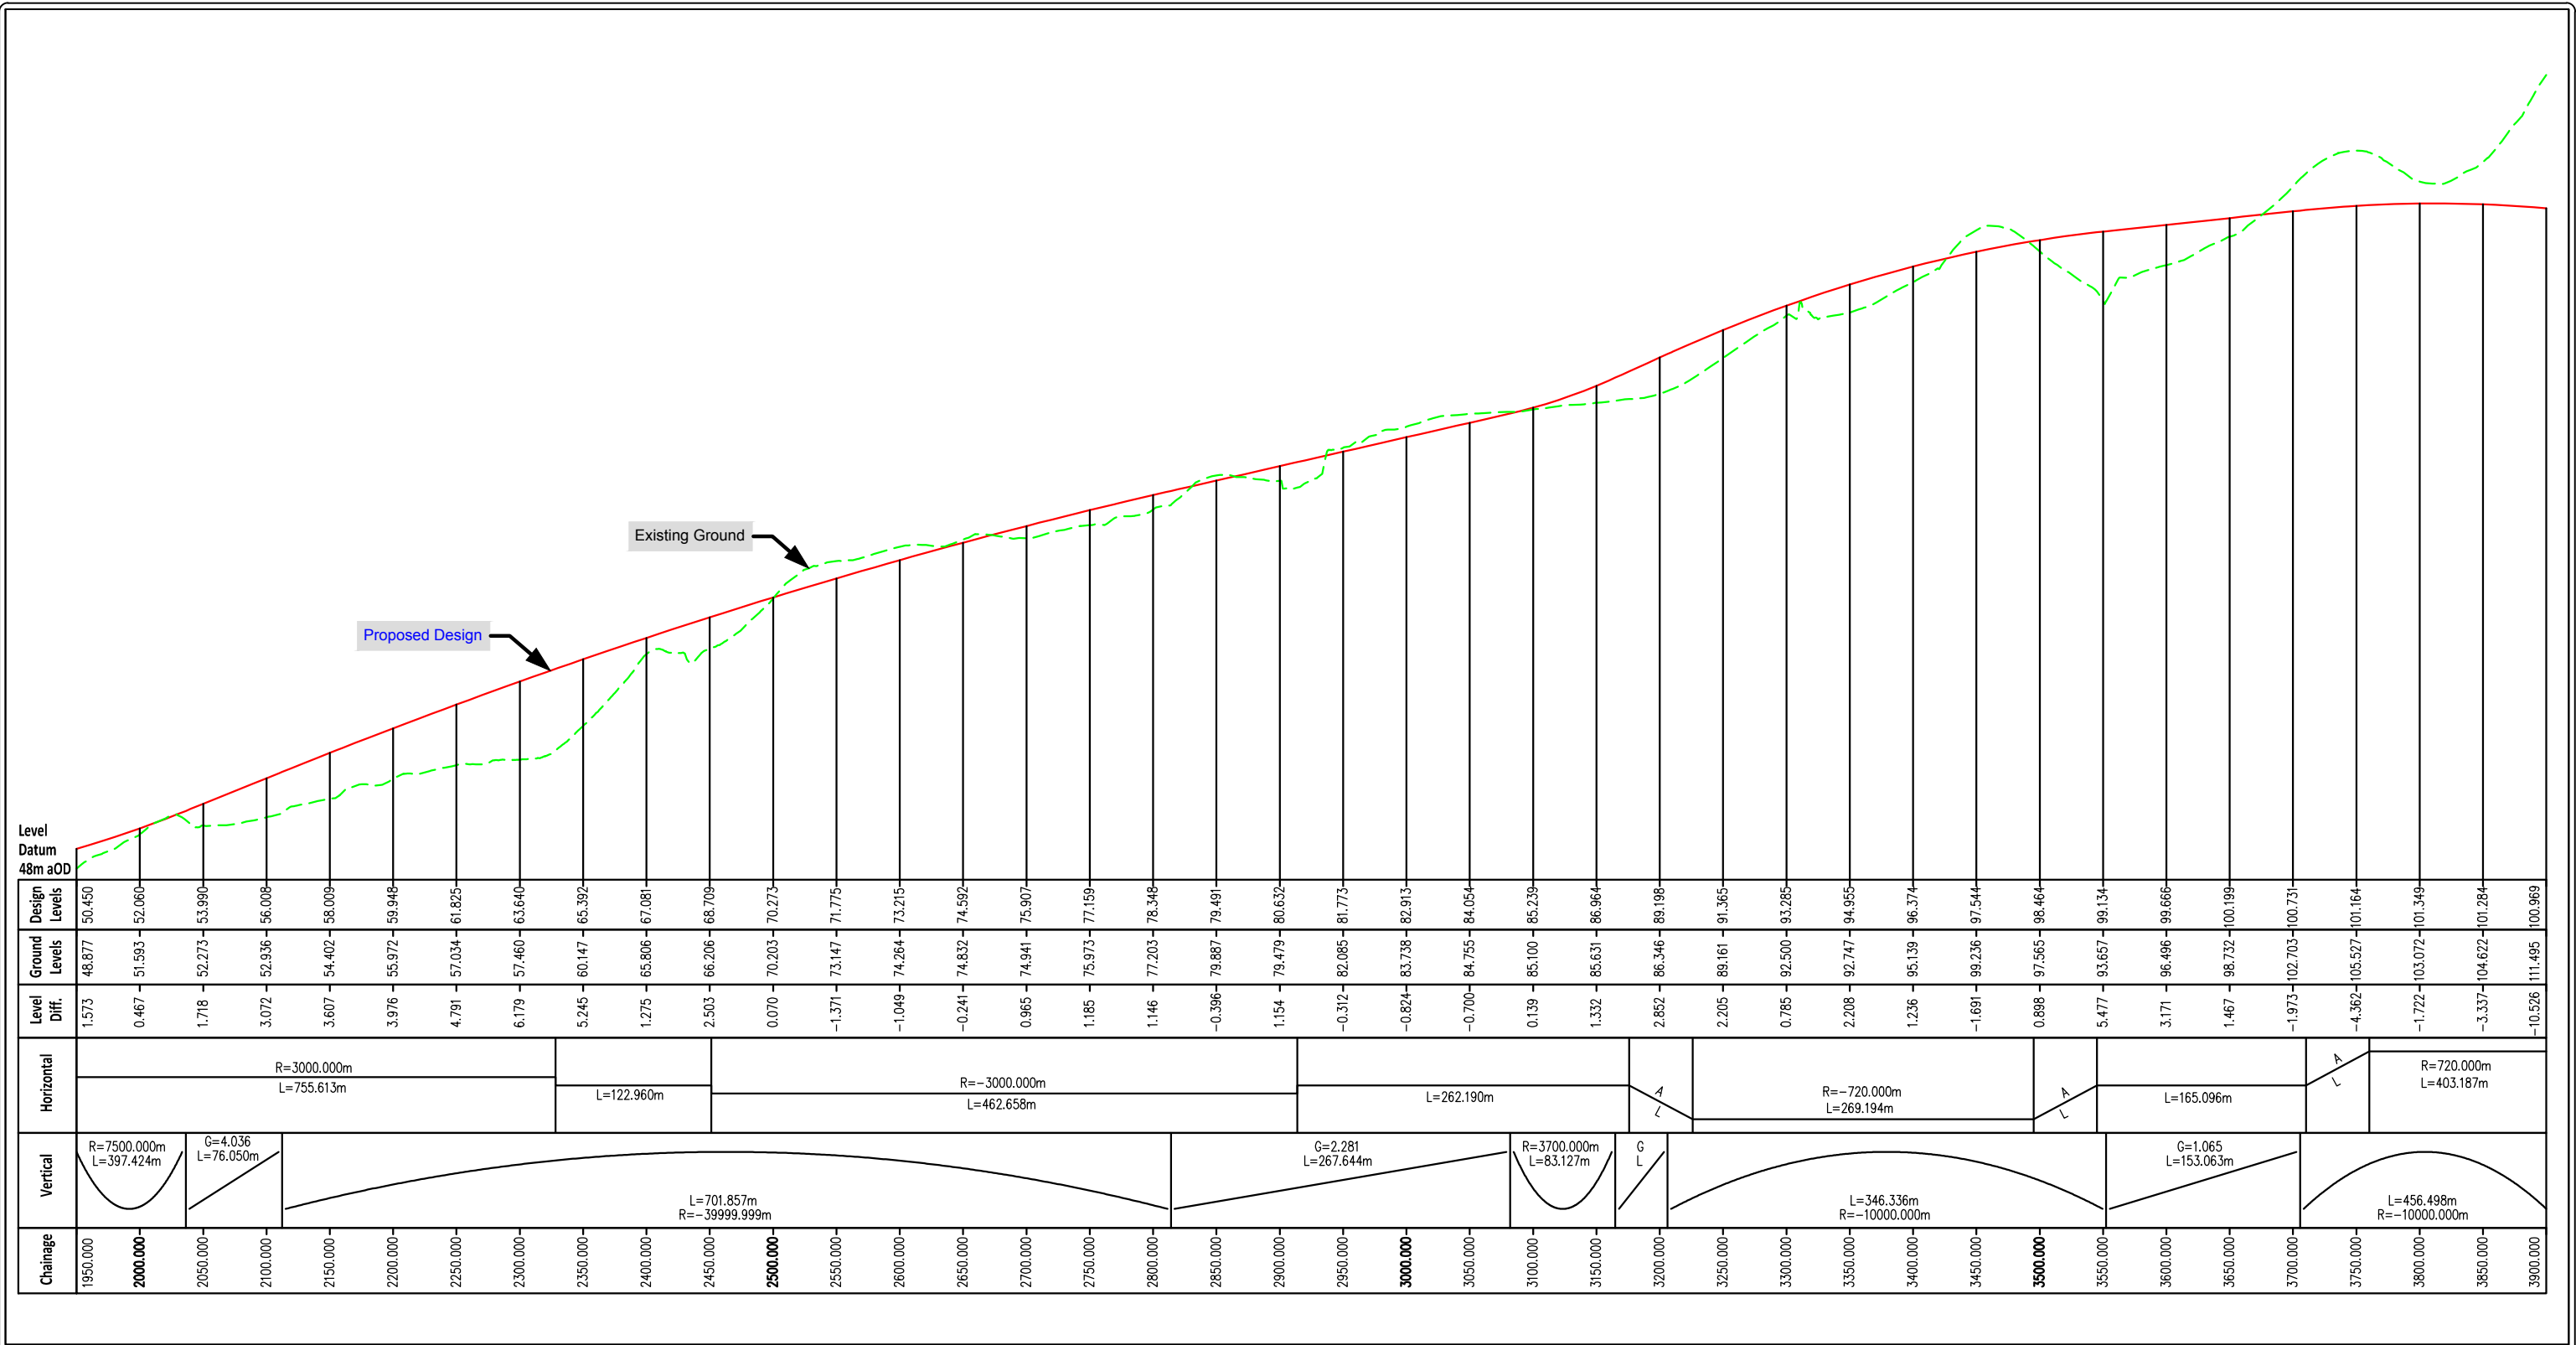

Legend

Proposed Design Level

Existing Ground Level

Note:-
Design is a **WORK IN PROGRESS**.
All proposed road levels indicated are based on a design developed for Phase 2 of the TII PMG and may be revised during the design development process.
No other use of this material may be made without the licence of the copyright holder in accordance with Section 74(3) of the Copyright and related Rights Act, 2000.
© Ordnance Survey Ireland. All rights reserved.
Licence number 2010/20 CCMA/ Sligo County Council



SLIGO COUNTY COUNCIL

TII National Roads Project Office

Sligo County Council

Business Centre, Market Yard, Sligo, Ireland F91 WV7R
Tel: 071 91-11111; e-mail: fmeehan@sligococo.ie

Date	By	Revision

Project N16 Sligo to County Boundary

Title Emerging Preferred Route Geometrics Overview:
Chainage 1,950m - 3,900m

Scales @ A3
Horizontal = 1:5,000
Vertical = 1:500

Date June 2017

Job No.

Design FM

Drawn BR

Checked FM

Approved EC

Figure No.:
N16-RS-058
Sheet 2 of 4