


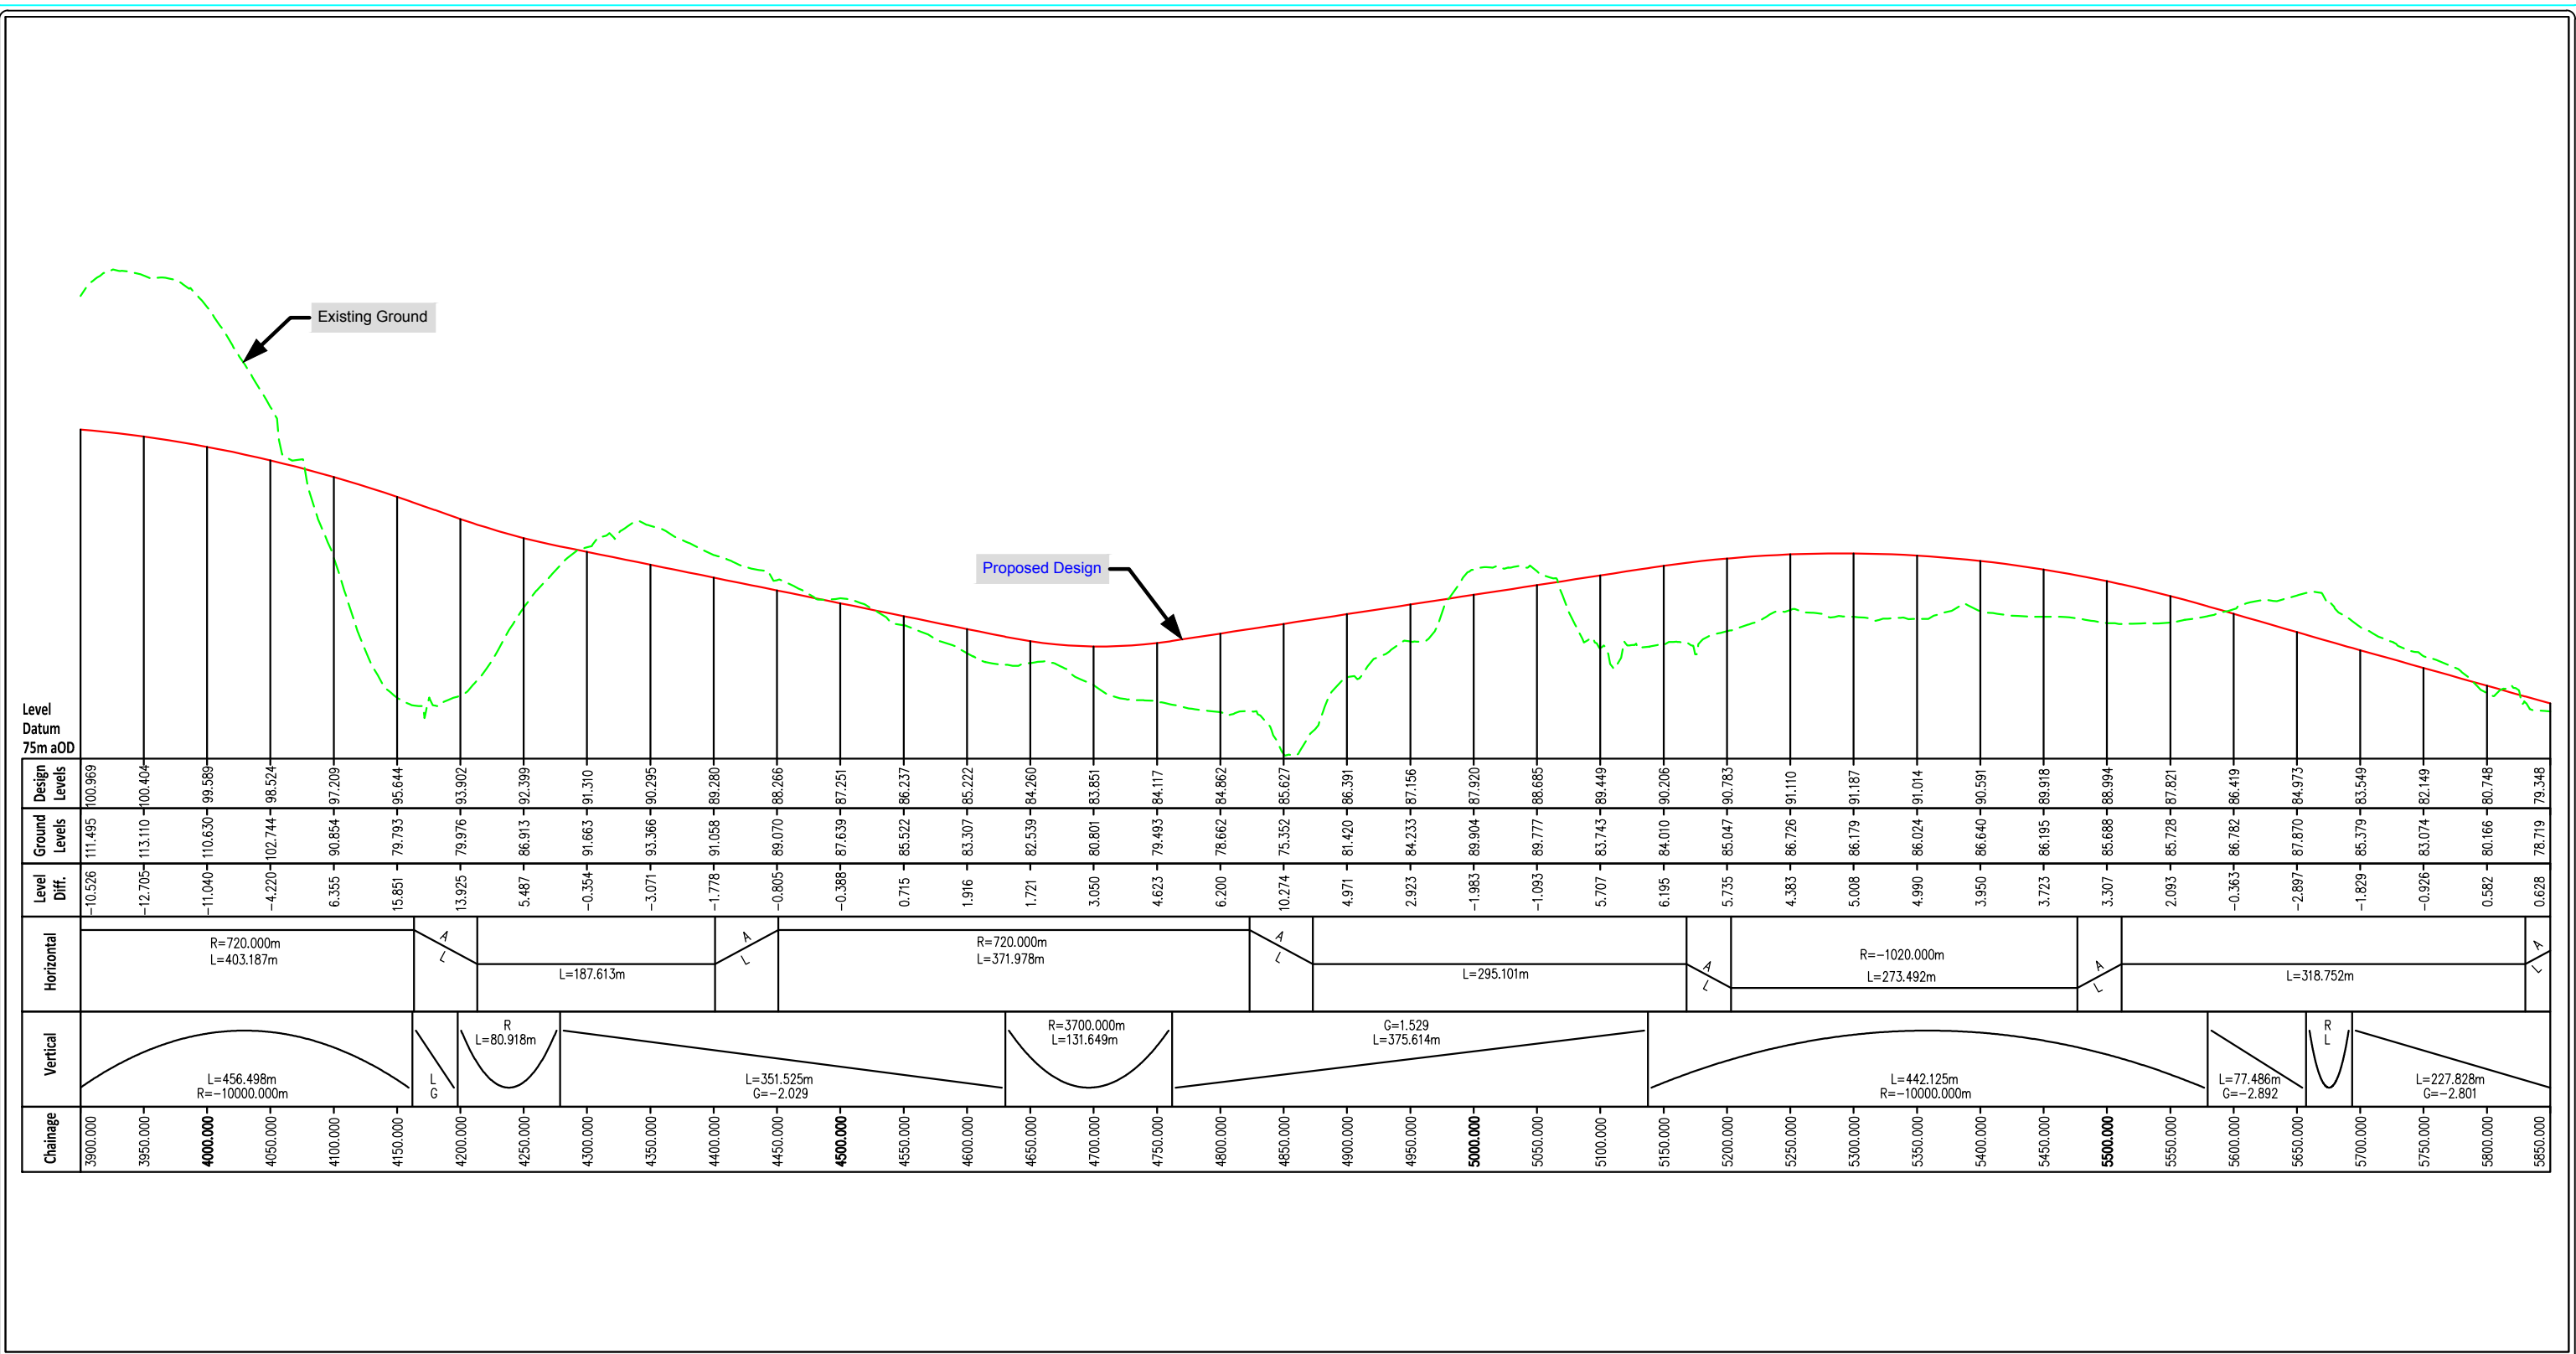

Legend

— Proposed Design Level

- - - Existing Ground Level

Note:-
Design is a **WORK IN PROGRESS**.
All proposed road levels indicated are based on a design developed for Phase 2 of the TII PMG and may be revised during the design development process;
No other use of this material may be made without the licence of the copyright holder in accordance with Section 74(3) of the Copyright and related Rights Act, 2000.
© Ordnance Survey Ireland. All rights reserved.
Licence number 2010/20 CCMA/ Sligo County Council



SLIGO COUNTY COUNCIL

TII National Roads Project Office
Sligo County Council

Business Centre, Market Yard, Sligo, Ireland F91 WV7R
Tel: 071 91-11111; e-mail: fmeehan@sligococo.ie

Date	By	Revision

Project N16 Sligo to County Boundary

Title Emerging Preferred Route Geometrics Overview:
Chainage 3,900m - 5,850m

Scales @ A3
Horizontal = 1:5,000
Vertical = 1:500

Design
FM

Drawn
BR

Checked
FM

Job No.

Approved
EC

Figure No.:
N16-RS-059
Sheet 3 of 4