



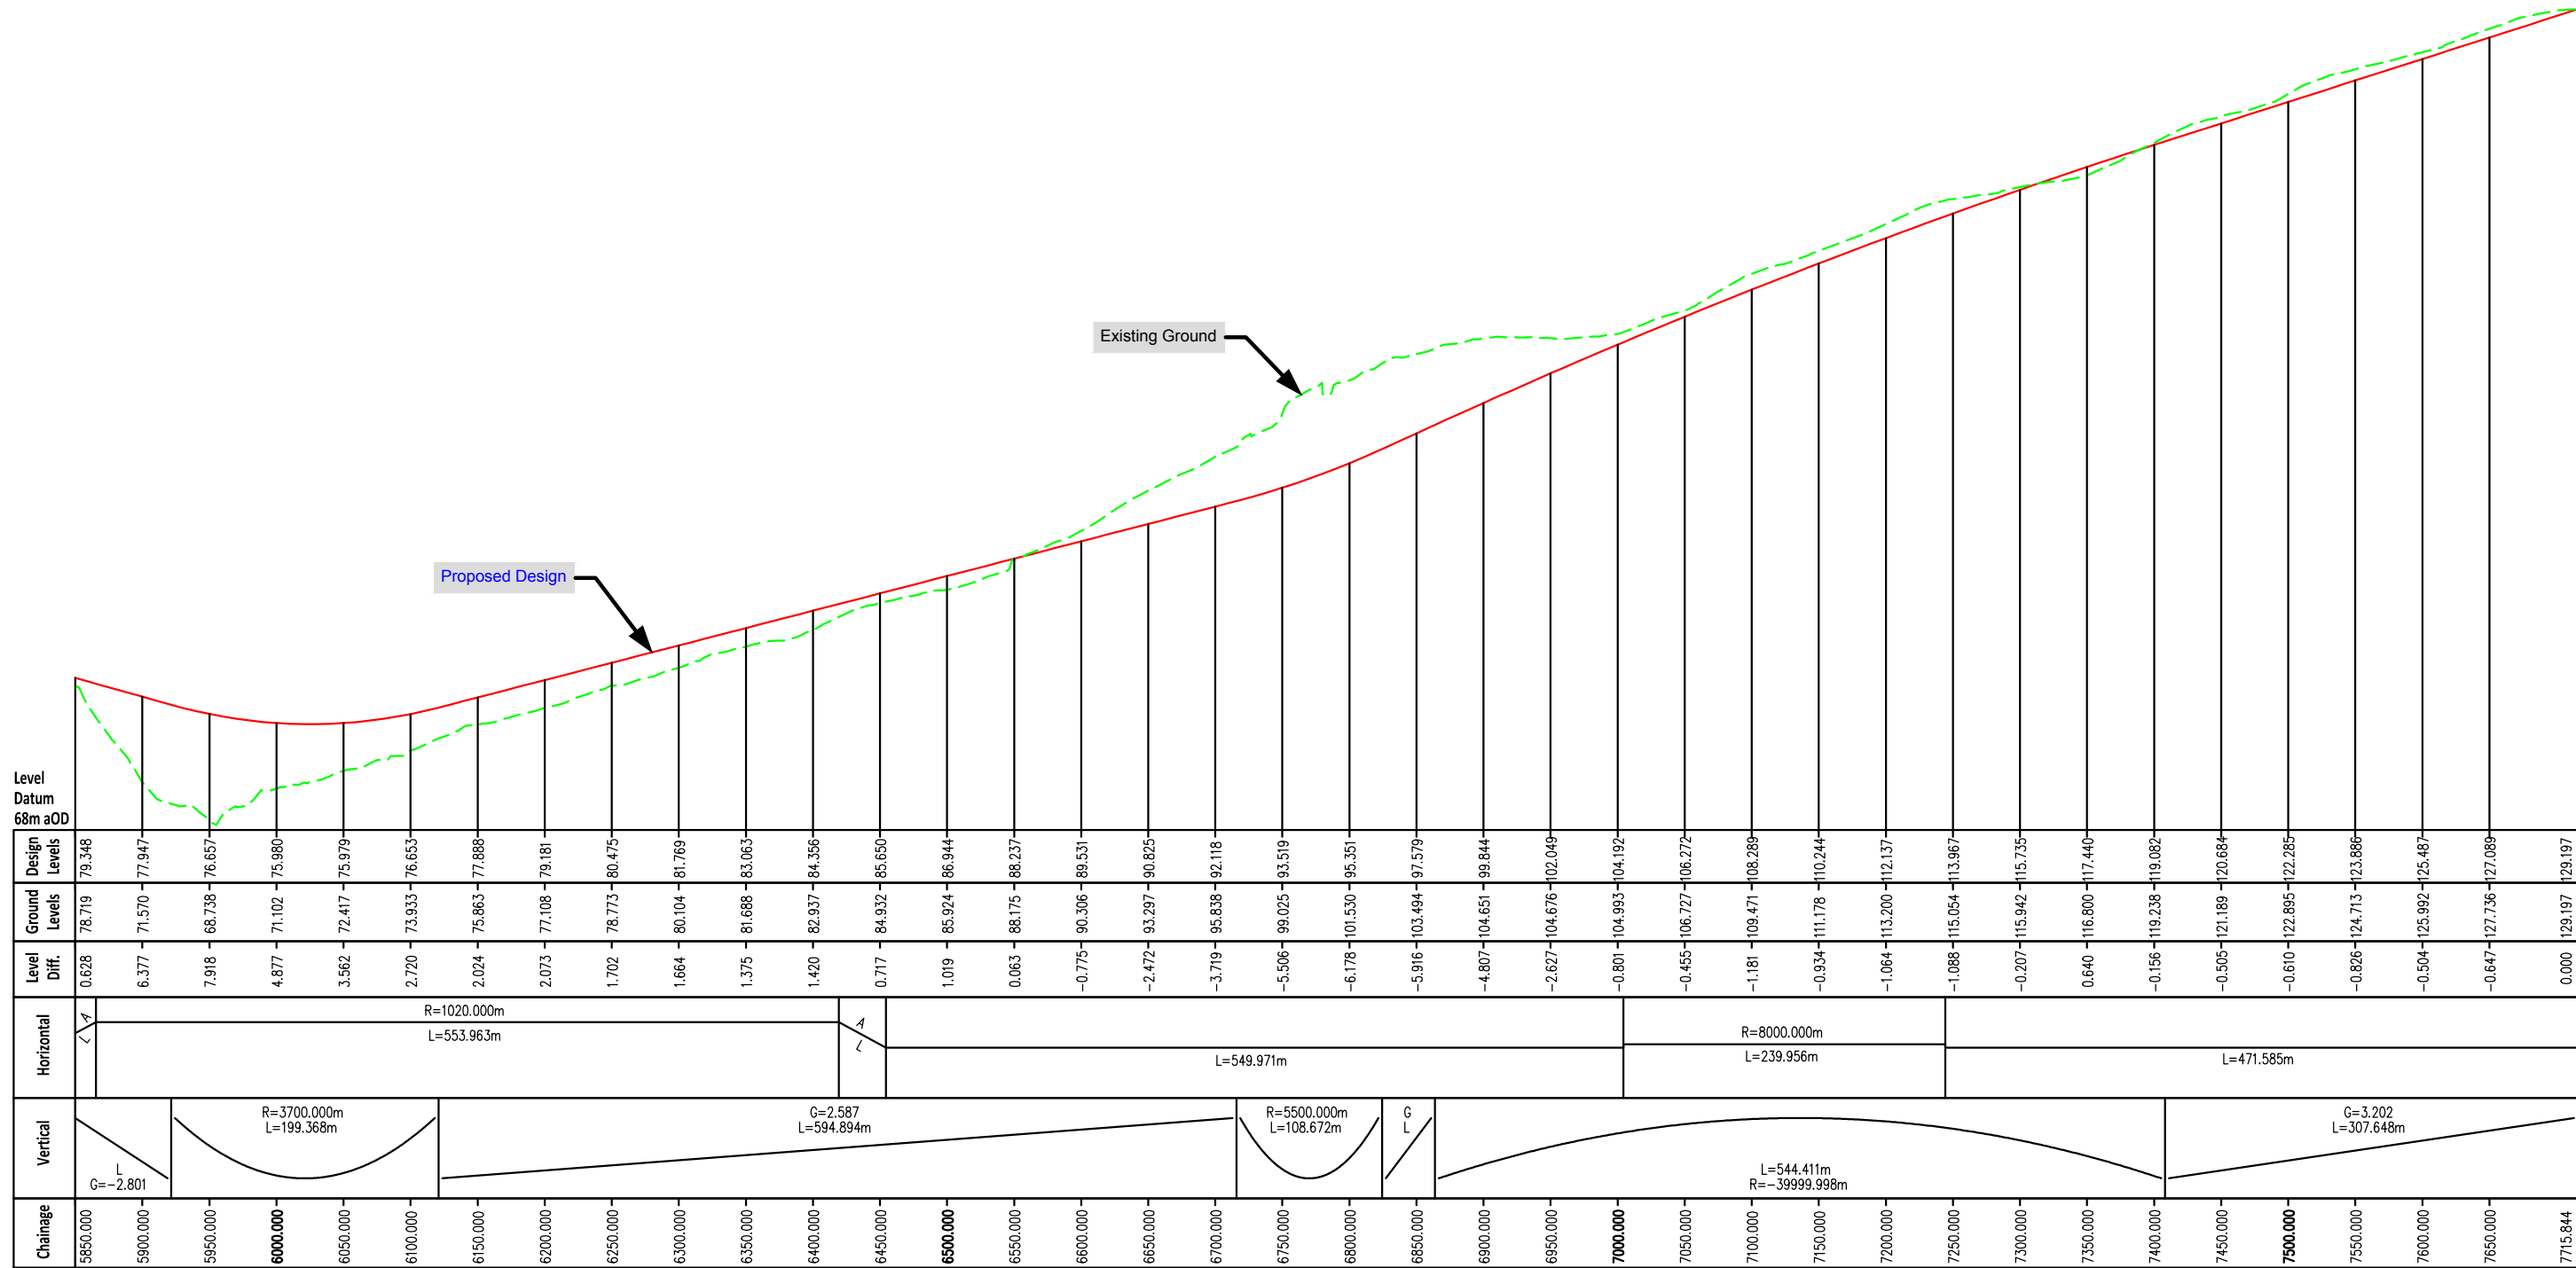

Legend

- Proposed Design Level
- Existing Ground Level

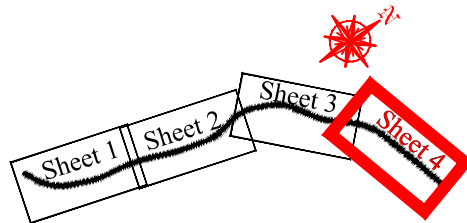

Note:-
Design is a **WORK IN PROGRESS**.
All proposed road levels indicated are based on a design developed for Phase 2 of the TII PMG and may be revised during the design development process;
No other use of this material may be made without the licence of the copyright holder in accordance with Section 74(3) of the Copyright and related Rights Act, 2000.
© Ordnance Survey Ireland. All rights reserved.
Licence number 2010/20 CCMA/ Sligo County Council



TII National Roads Project Office
Sligo County Council

Business Centre, Market Yard, Sligo, Ireland F91 WV7R
Tel: 071 91-11111; e-mail: fmeehan@sligococo.ie

Date	By	Revision

Project N16 Sligo to County Boundary			
Title Emerging Preferred Route Geometrics Overview: Chainage 5,850m - 7,716m			
Scales @ A3 Horizontal = 1:5,000 Vertical = 1:500		Date June 2017	Job No.
Design FM	Drawn BR	Checked FM	Approved EC
Figure No.: N16-RS-060 Sheet 4 of 4			