


Title : Surfacing Works - R284 Carnamaddoo Lane Sligo Co. Sligo

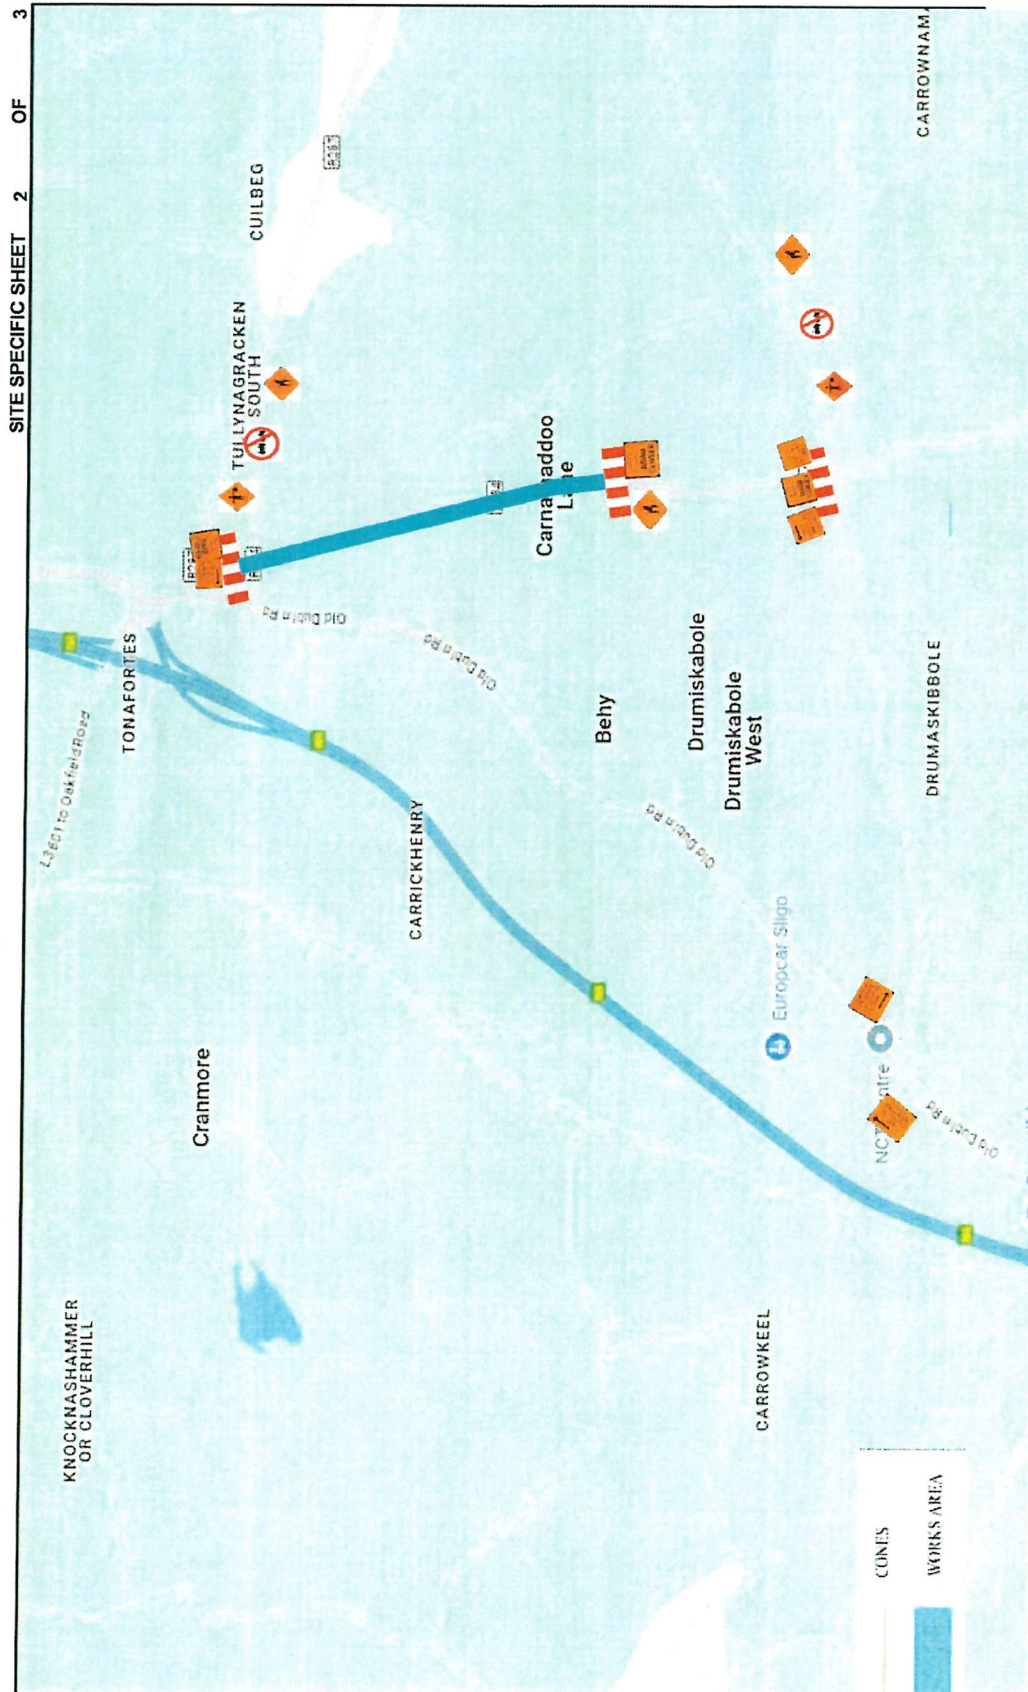

Title : Surfacing Works - R284 Carnamaddoo Lane Sligo Co. Sligo