



DIVERSION ROUTE

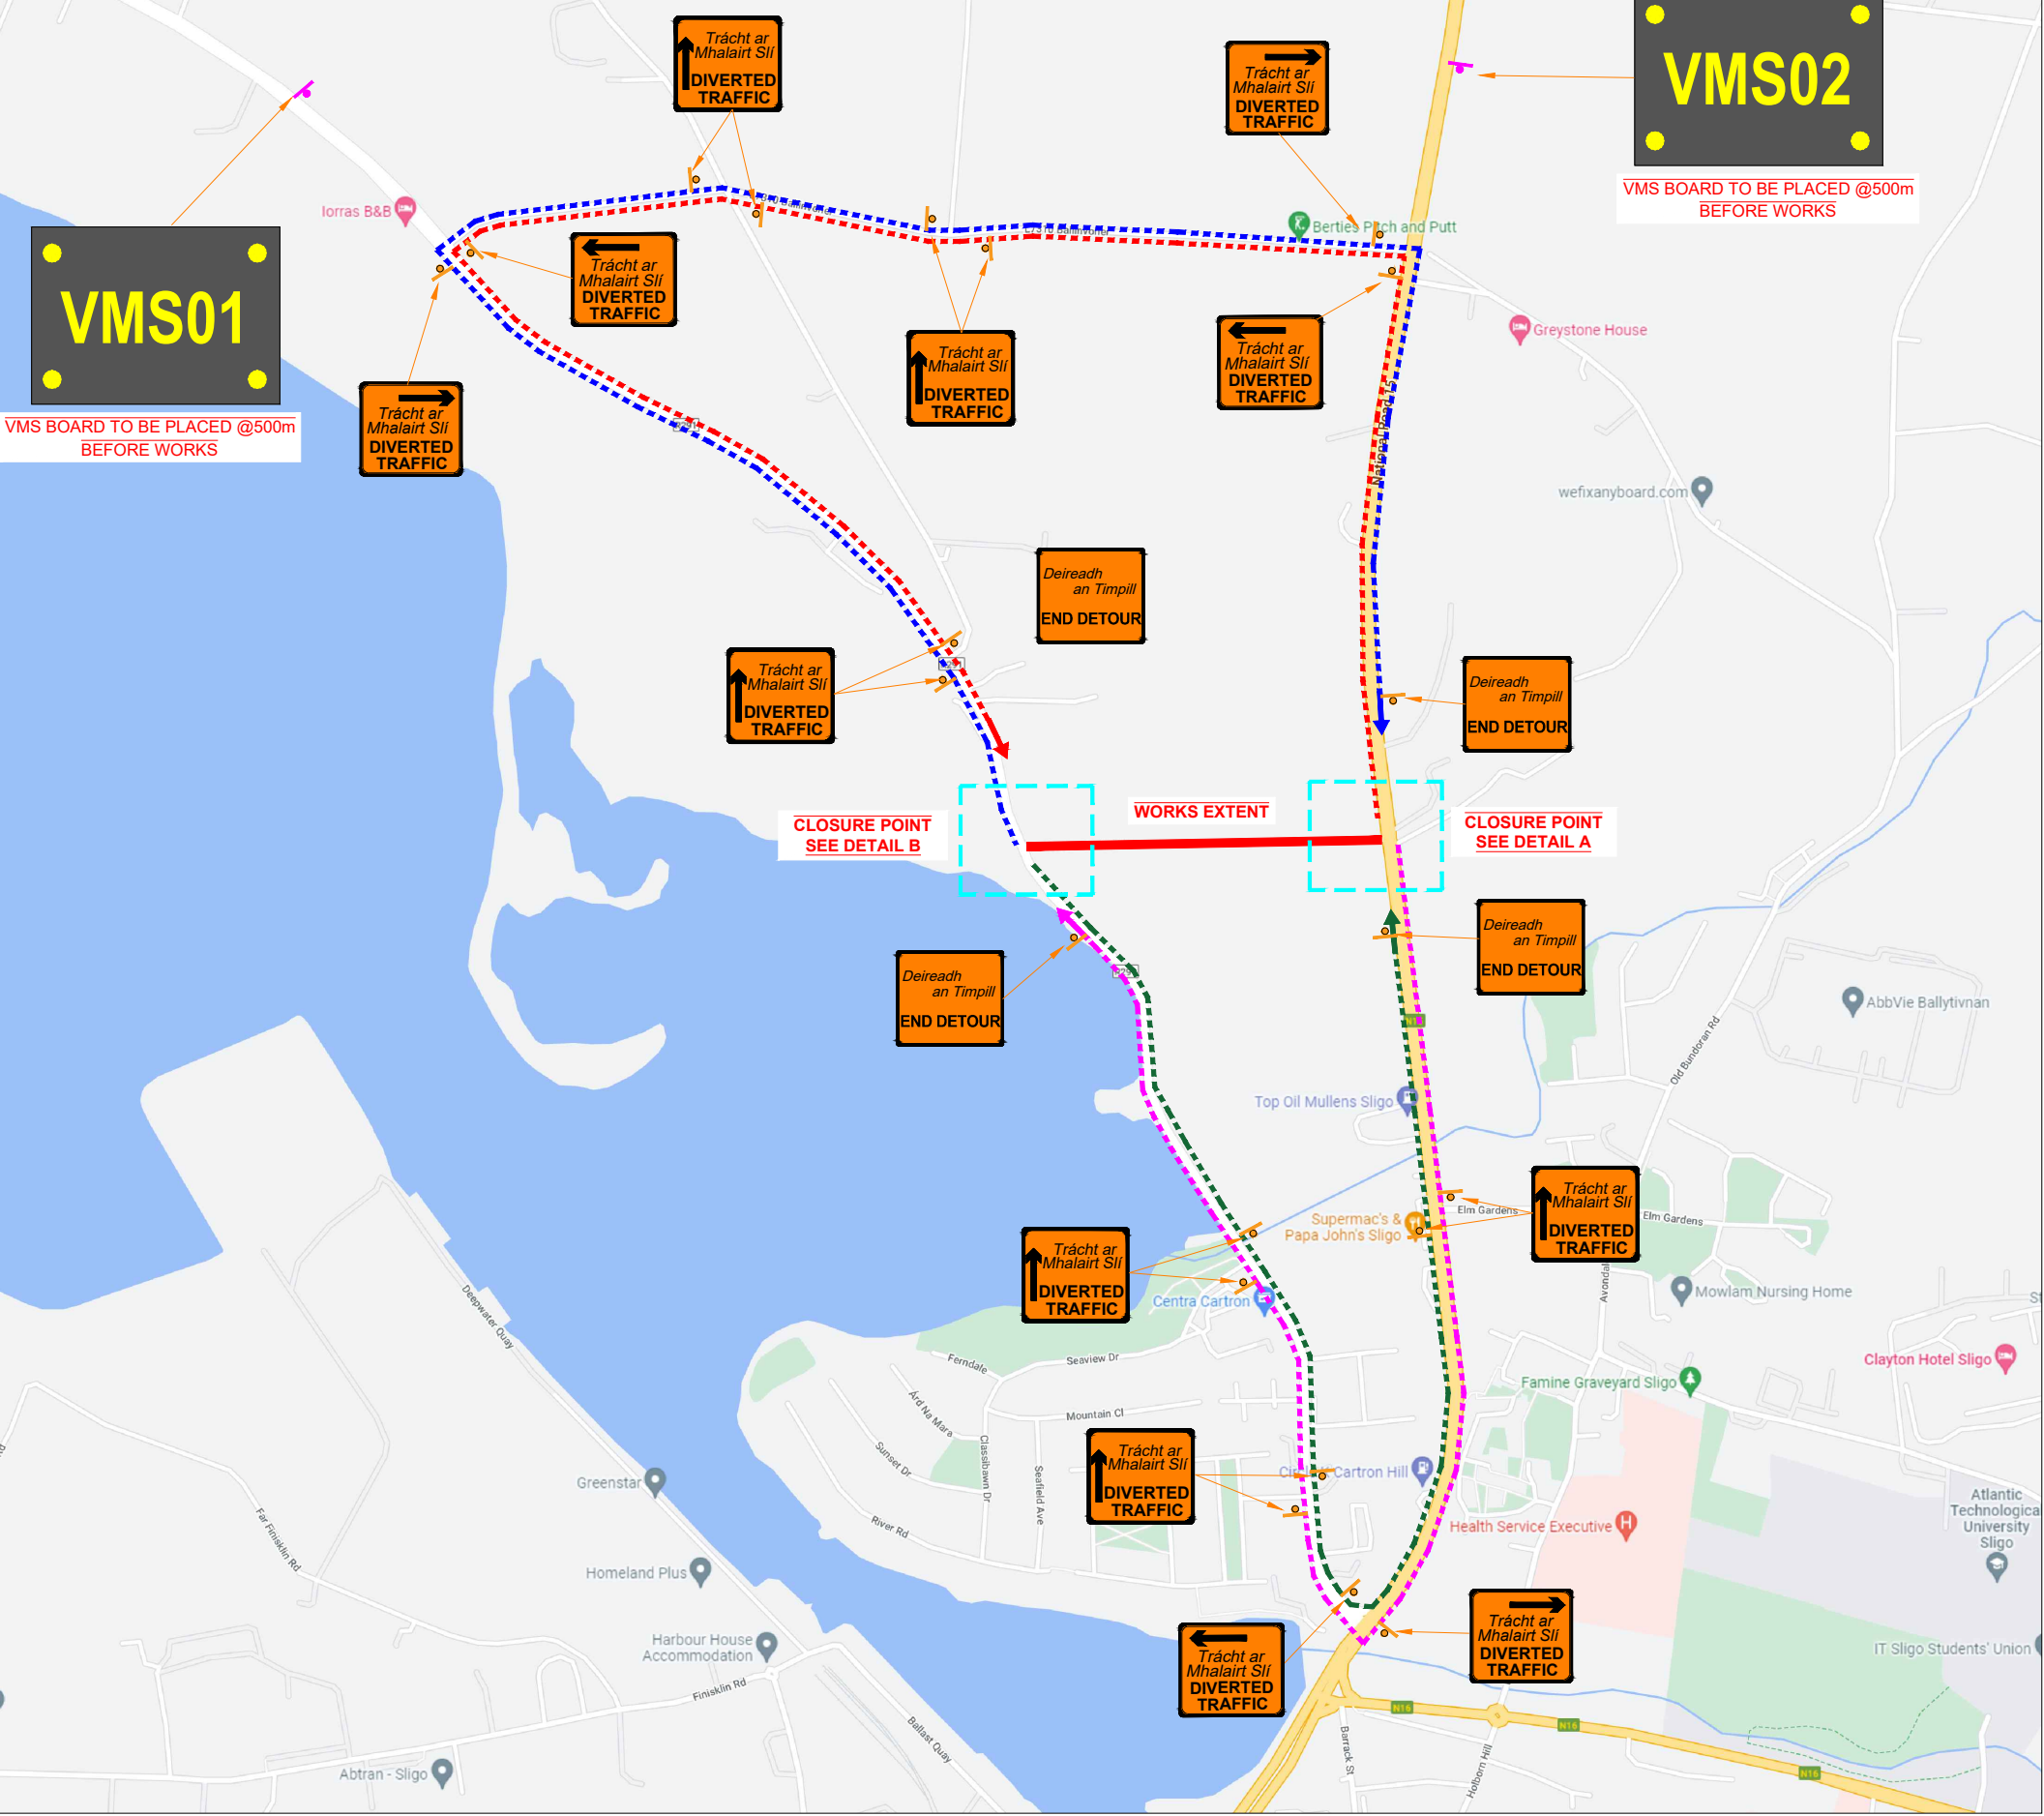


WORKS EXTENT



DETAIL A

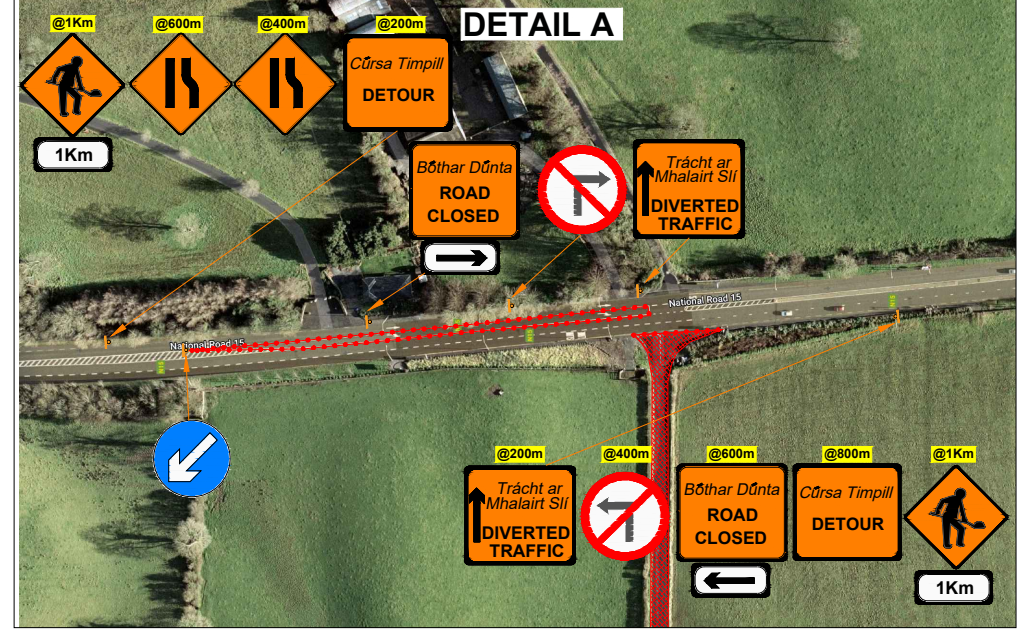

DETAIL B

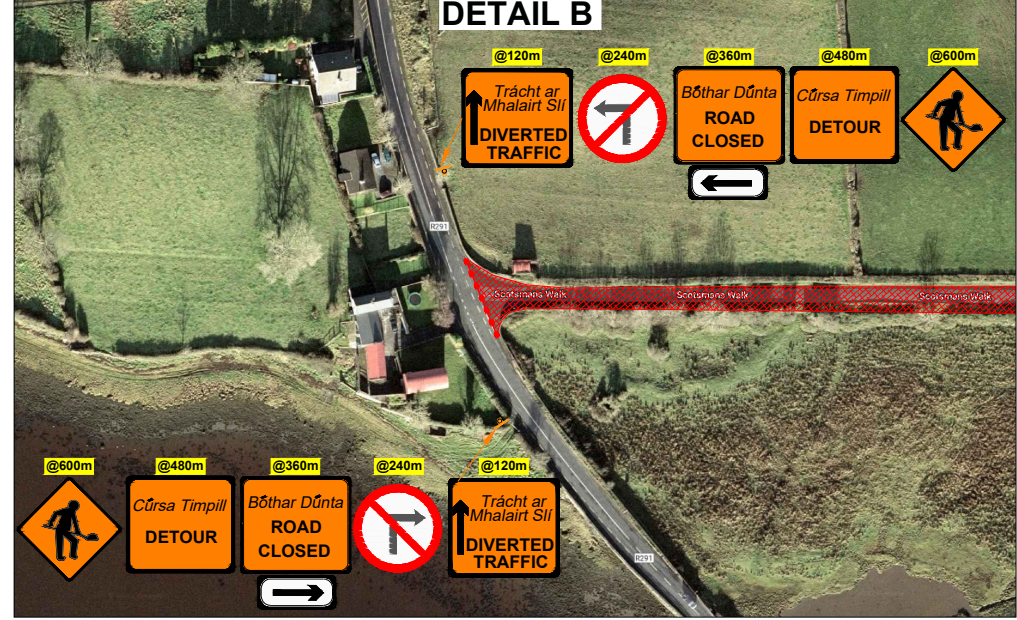

ROAD CONTROL

Copyright Notes: This drawing is the property of Road Control Services Ltd. The design information contained herein is strictly confidential. This document is not to be used, reproduced, disclosed or circulated in whole or in part without prior written consent.

CLIENT

coffey

DESIGN PARAMETERS

Speed Limit	80 km/h/100 km/h	Sign size (diamond)	600mm 750mm
Road Classification	2(i) 2(ii)	Sign size (circular)	600mm 750mm
Roadworks type	B B	Minimum Cone size	750mm 1000mm
Number of advance signs	3 3	Cone spacing at tapers	3m 3m
Sign visibility	90m 120m	Cone spacing longitudinal	12m 12m
Distance between signs	120m 200m	Lateral Safety Zone	1.2m 1.2m
Taper at lane	N/A N/A	Longitudinal Safety Zone	45m 60m
Taper at hard shoulder	N/A N/A	Minimum lane width	3.0m 3.0m

LEGEND

	Work Area
	Traffic sign
	Traffic cones
	Diversion Route A
	Diversion Route B
	Diversion Route C
	Diversion Route D
	VMS Board

GENERAL NOTES

- 1) All information contained in this drawing (including digital data) should be checked and verified prior to any stage of construction;
- 2) All works are to be carried out in accordance with local authority requirements and are to be included in the site-specific safety & health plan;
- 3) Site inspections and maintenance of the traffic management layout is to be agreed with local authority to ensure the safety and integrity of the design;
- 4) Contractor to carry out a site risk assessment prior to the installation of any traffic management plan to ensure that conditions reflect those considered for design post submission;
- 5) Contractor shall be responsible for the provision of ramp access at any change in road surface level where traffic runs on a temporary surface, and for pedestrian/cycle ramps where footpath/cycle-ways have a level discontinuity as per result of the works.

Rev	Date	Details	Dm	Chk	App	Dm	DS
01	05.05.22	VMS BOARD ADDED	DS	GV	DH		

Project

SCOTSMANS WALK, SHANNON EIGHTER, CO. SLIGO

Title

TRAFFIC MANAGEMENT PLAN DIVERSION ROUTE

Stage

CONSTRUCTION

Drawing No C22063_00_001 Rev 1