




Diversion Route

Local Access Only

Full Road Closure

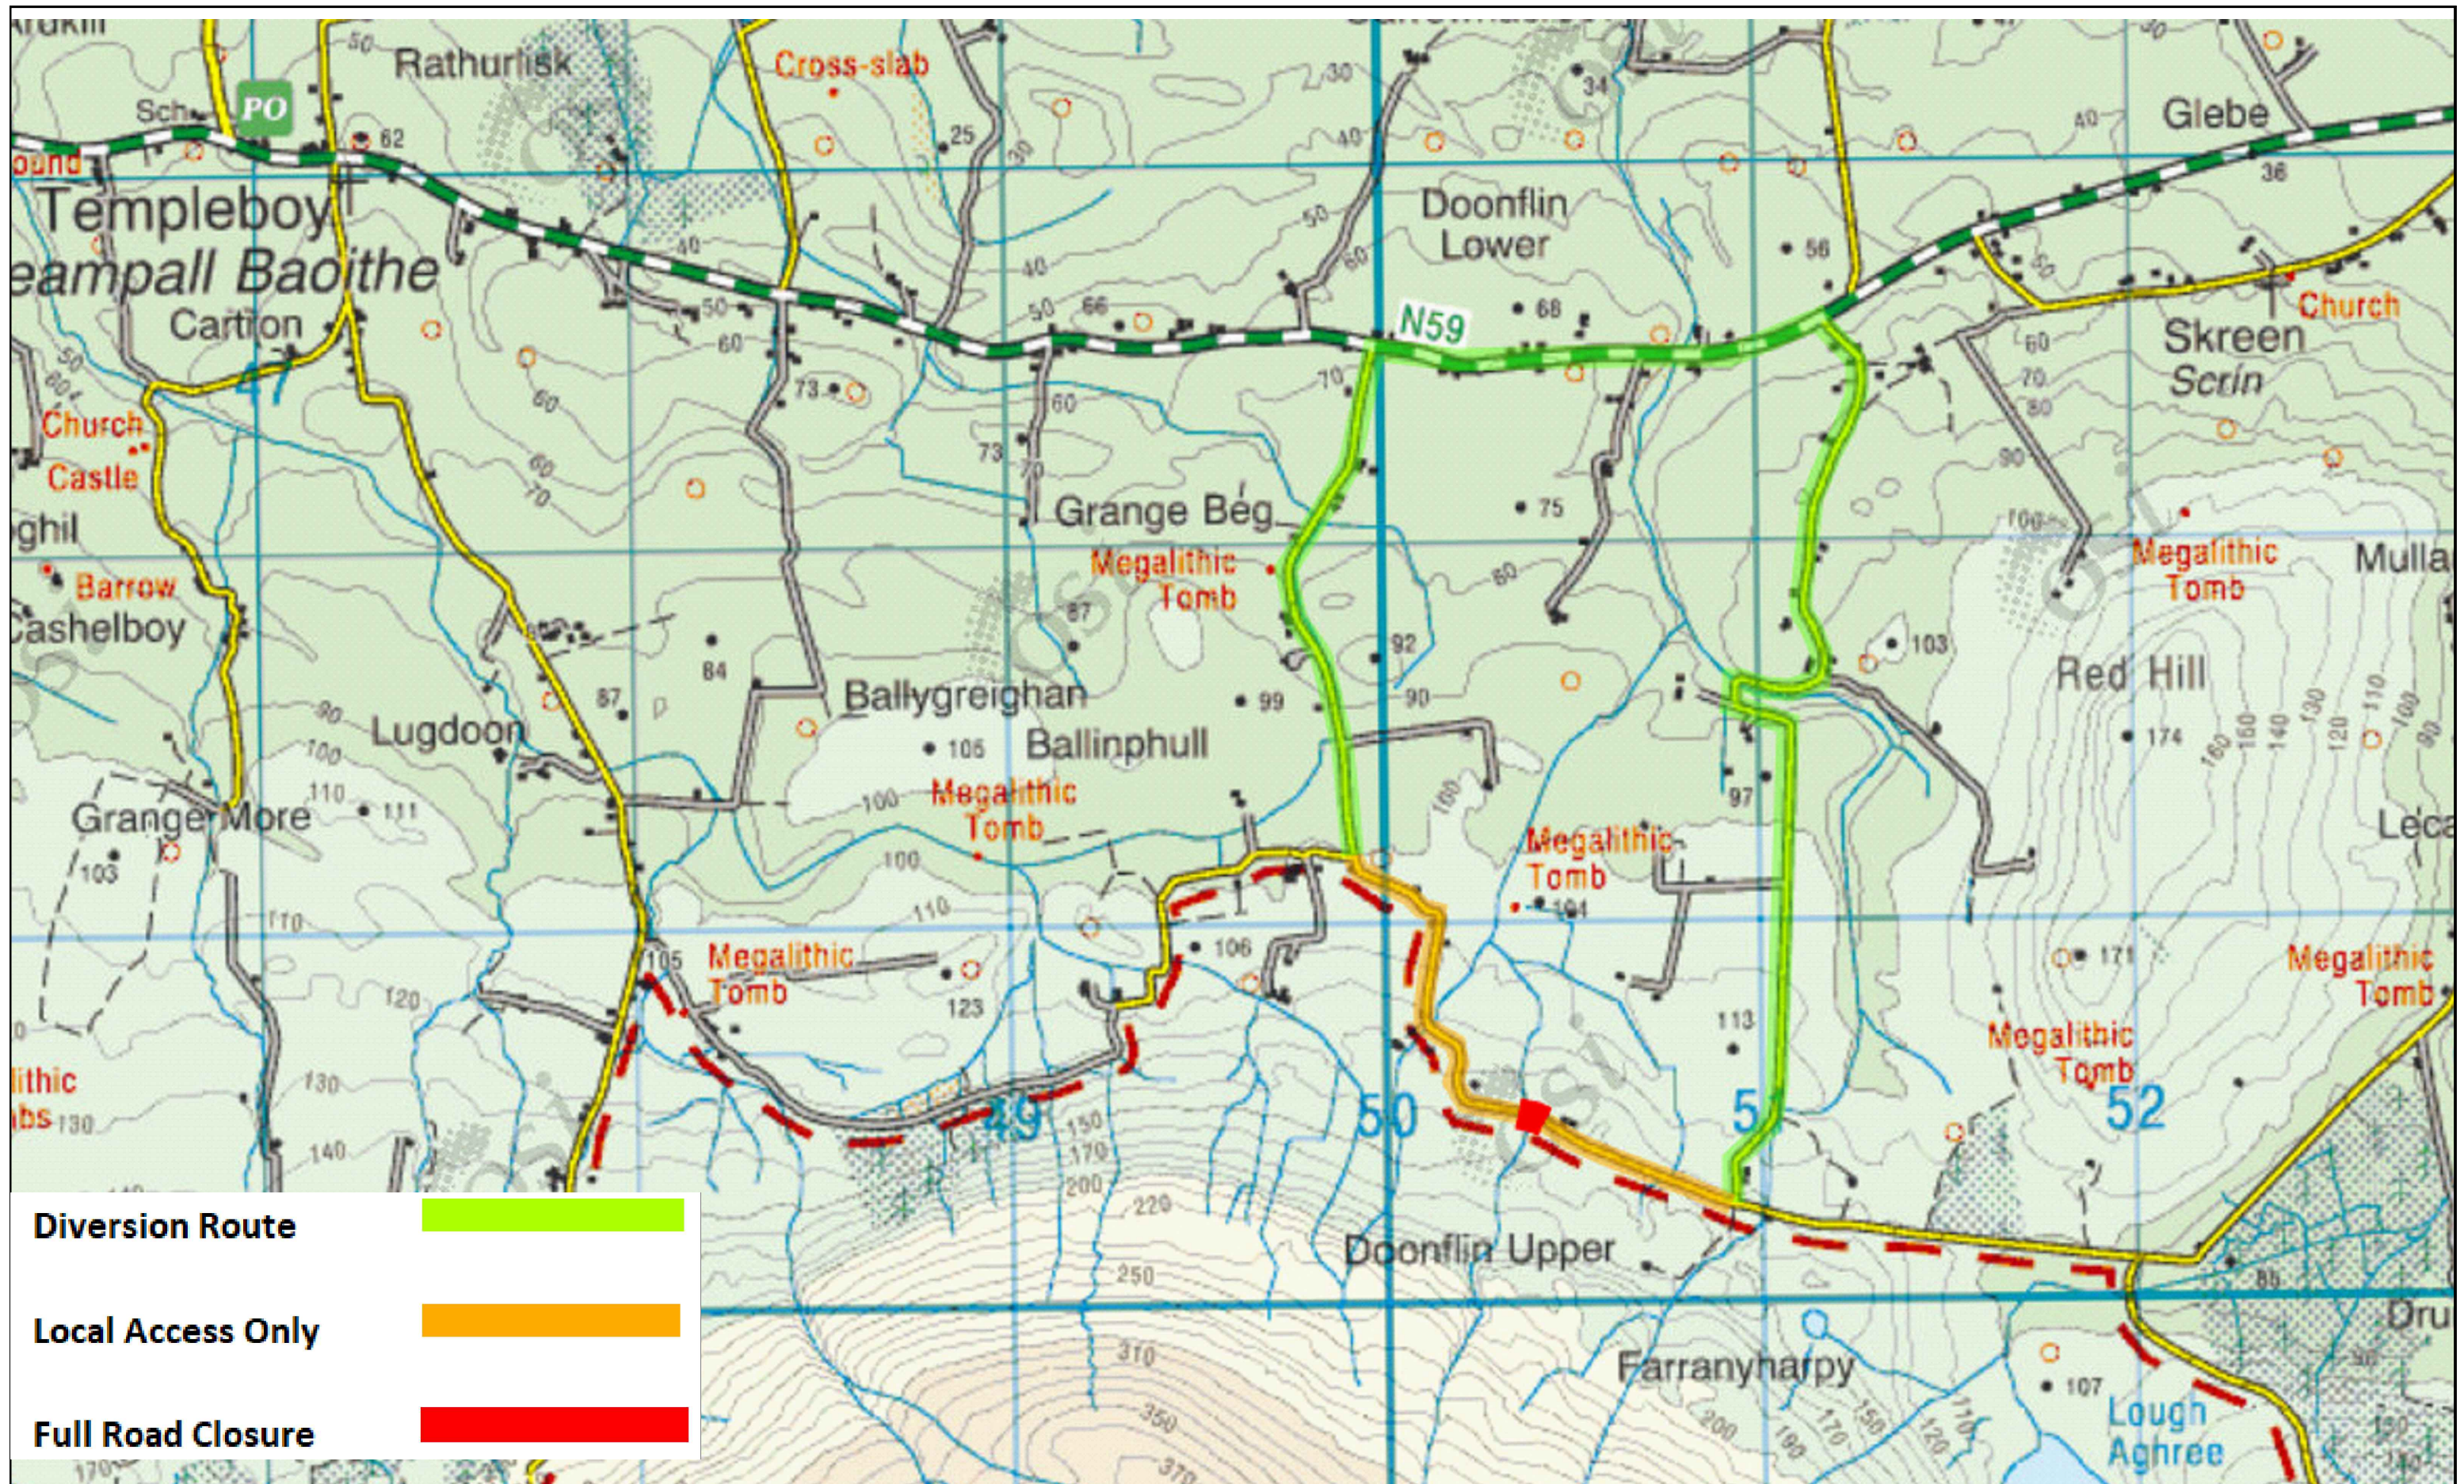

SLIGO COUNTY COUNCIL
Road Design Office, Market Yard, Sligo.
Tel : (071) 9111975 Fax : (071) 9111990

Taylor's Bridge, Skreen

Bridge Refurbishment

Sligo County Council
Road Design Section
Riverside, Sligo

Project Taylor's Bridge Refurbishment			
Title Proposed Works Road Closure			
Scales 1/500 @A1	Date 15/08/2025	Filename	Drawing No.: 1
Design OOC	Drawn OOC	Checked	