


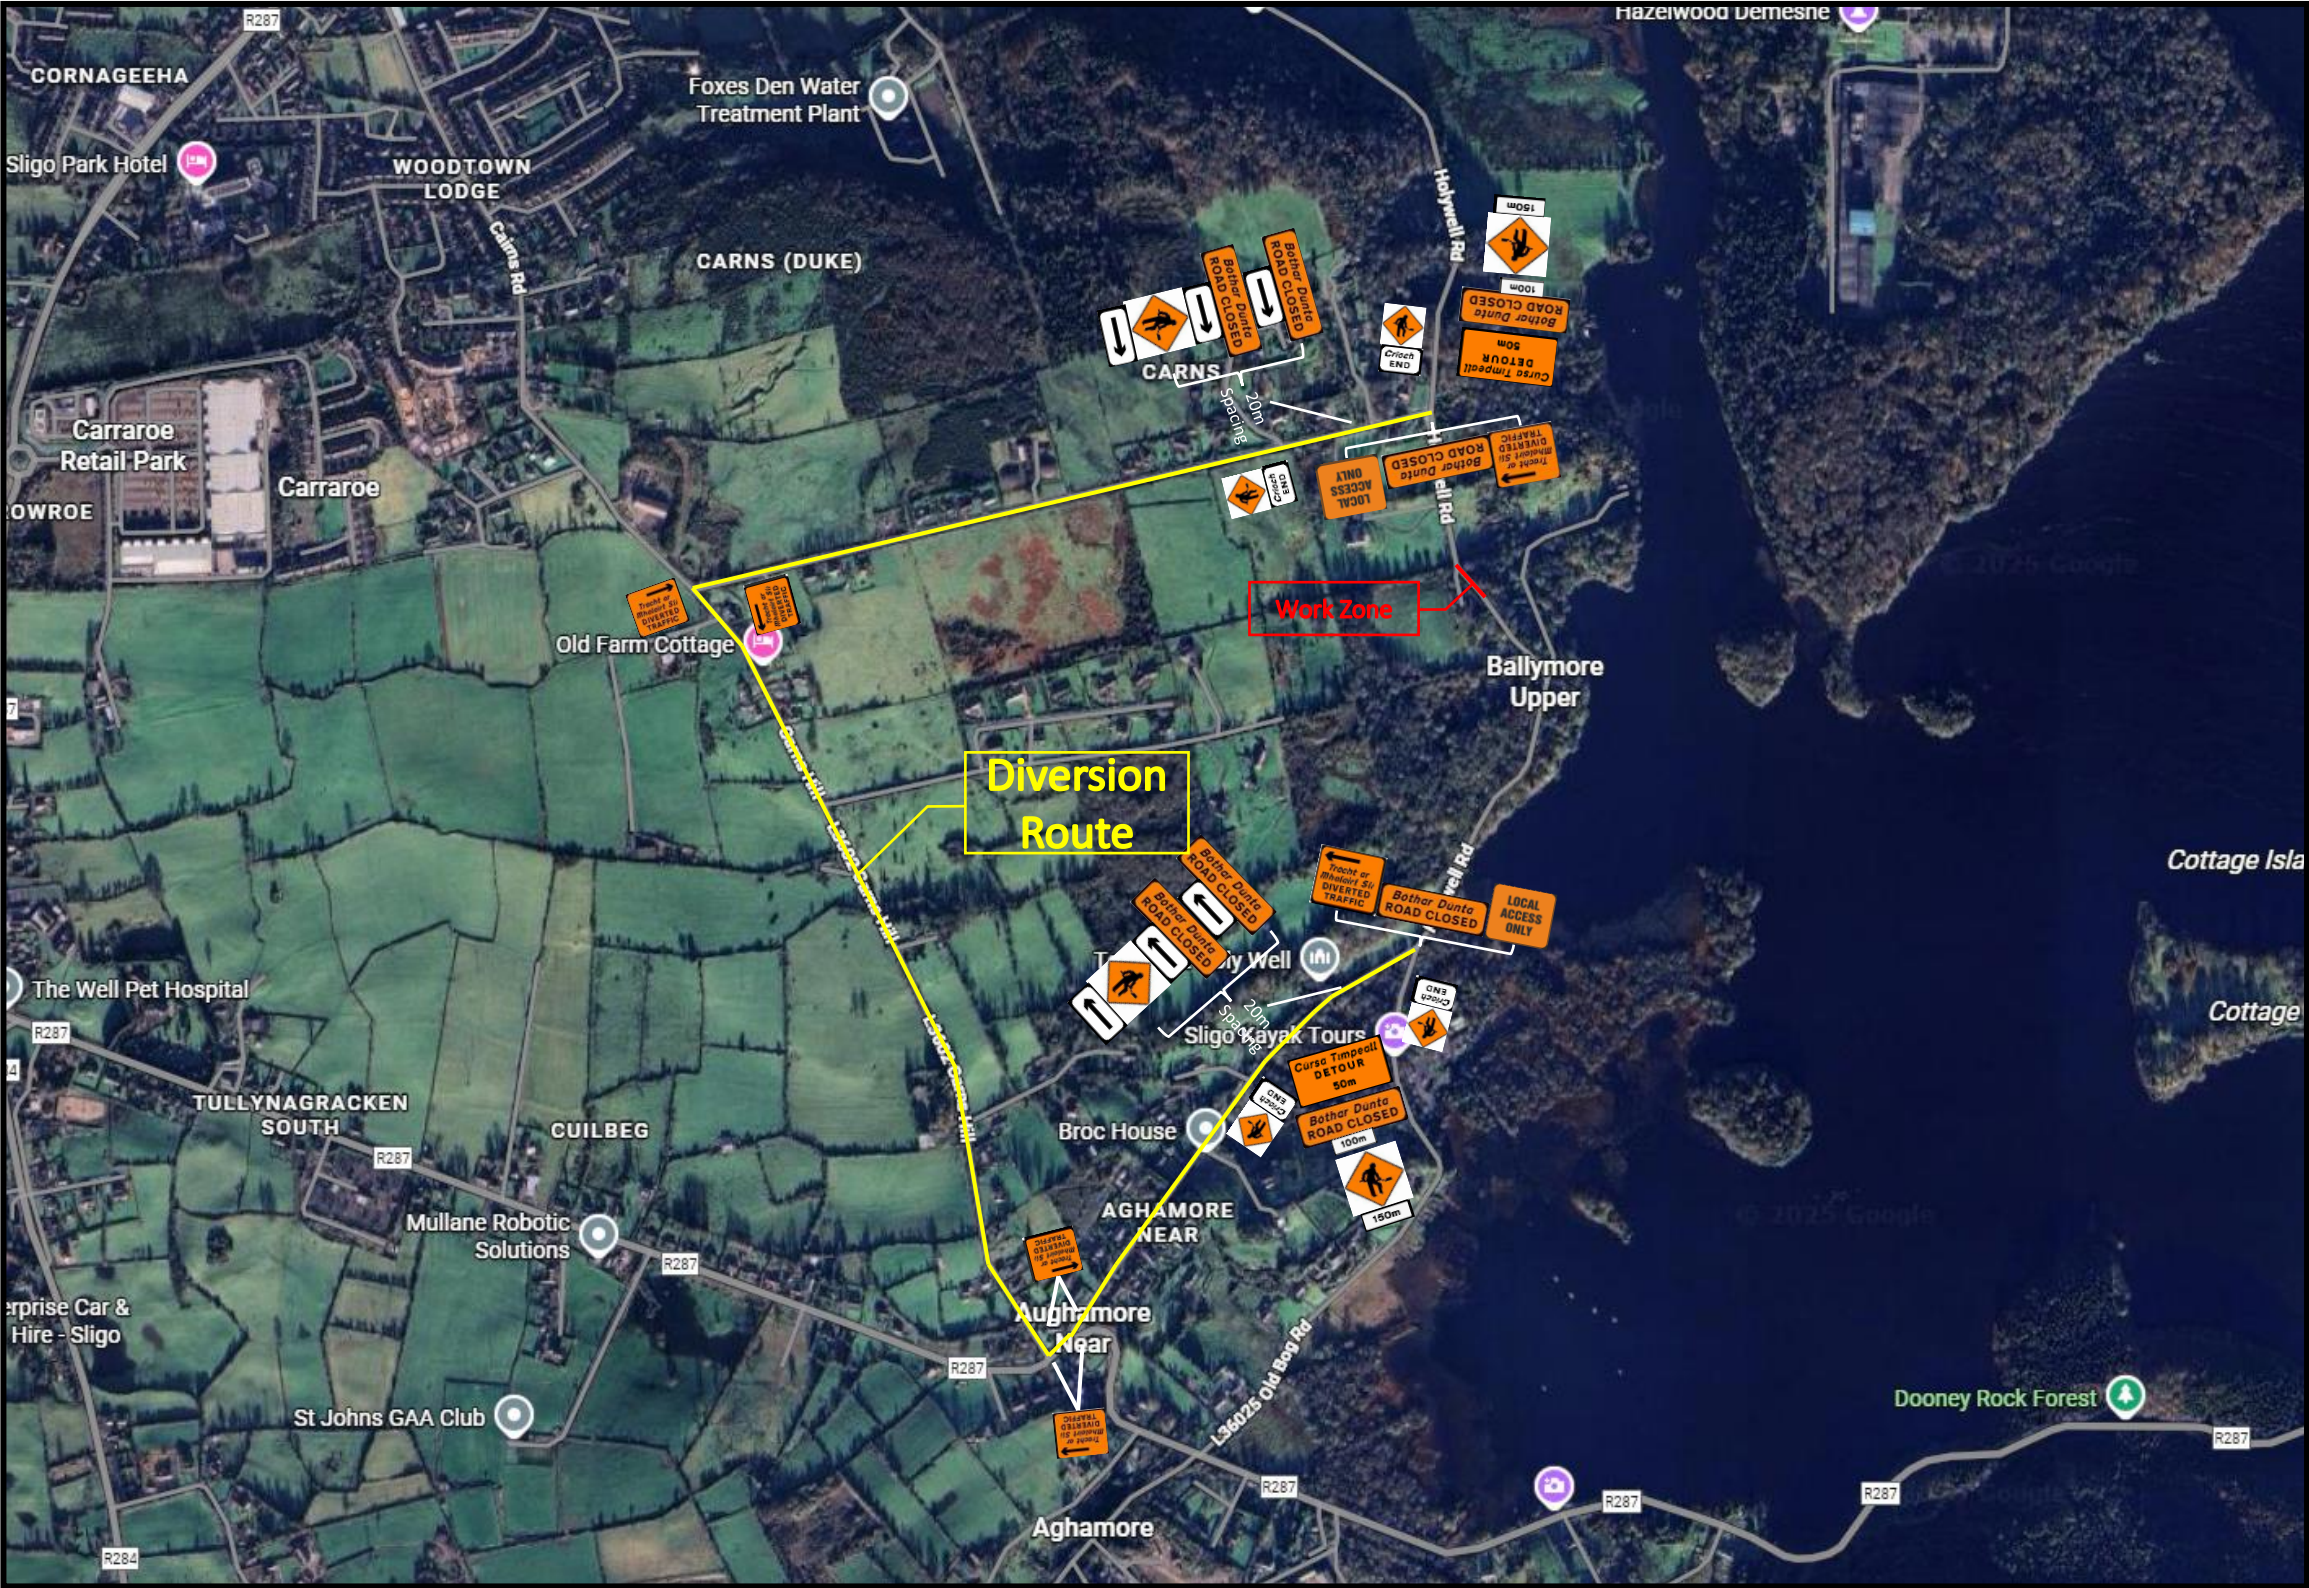

Design Parameters	
Road Level	1iv
Roadworks Type	Static Type A
Speed Limit (km/h)	60

TM Selection
Road Closure with Diversion

Layout Parameters	
Advance Distance (m)	60
No. of Advance signs	3
Min. Advance Sign Visibility (m)	60
Size of signs (mm)	600
Height of cones (mm)	750
Road Cross Section (m)	5.2
Work Zone Width (m)	3.0
Sideways Safety Zone (m)	N/A
Lane width (m)	N/A
Lane Taper Rate	N/A
Taper Length (m)	N/A
Longitudinal Safety Zone (m)	N/A
Longitudinal Cone Spacing (m)	N/A
Taper Cone Spacing (m)	N/A
Longitudinal Lamp Spacing (m)	N/A
Taper Lamp Spacing (m)	N/A
Max. Length of Shuttle (m)	N/A
Repeater Sign Distance (m)	N/A
Centre Line Coning	No
Speed Limit Order (km/h)	-

Client	Barber Tree Services		
Project Title	Holywell Rd, Sligo		
Drawing Title	TM Plan 001		
Drawing Number	TM001	Revision	0

REV	Revision Detail	Date
0	Initial draft for review	18/08/25

Designed	
Drawn	
Checked	
Date	

SLG Road Safety LTD

Cogary

Ballybofey

Co Donegal

T: 087 688 5579

E: info@slgroadsafety.com

W: www.slgrs.com

SLG

Traffic Management