

TOBERBRIDE

COLLOONEY

Eastern Parallel Link

Toberbride Overbridge

L - 7611-0


L - 7611-0

L - 76111-0

© Ordnance Survey Ireland.
All rights reserved. Licence
number 2010/20 CCMA/ Sligo
County Council

Scale 1/2000 @ A3

Vertical Scale 1/200 @ A3 Horizontal Scale 1:2000 @ A3

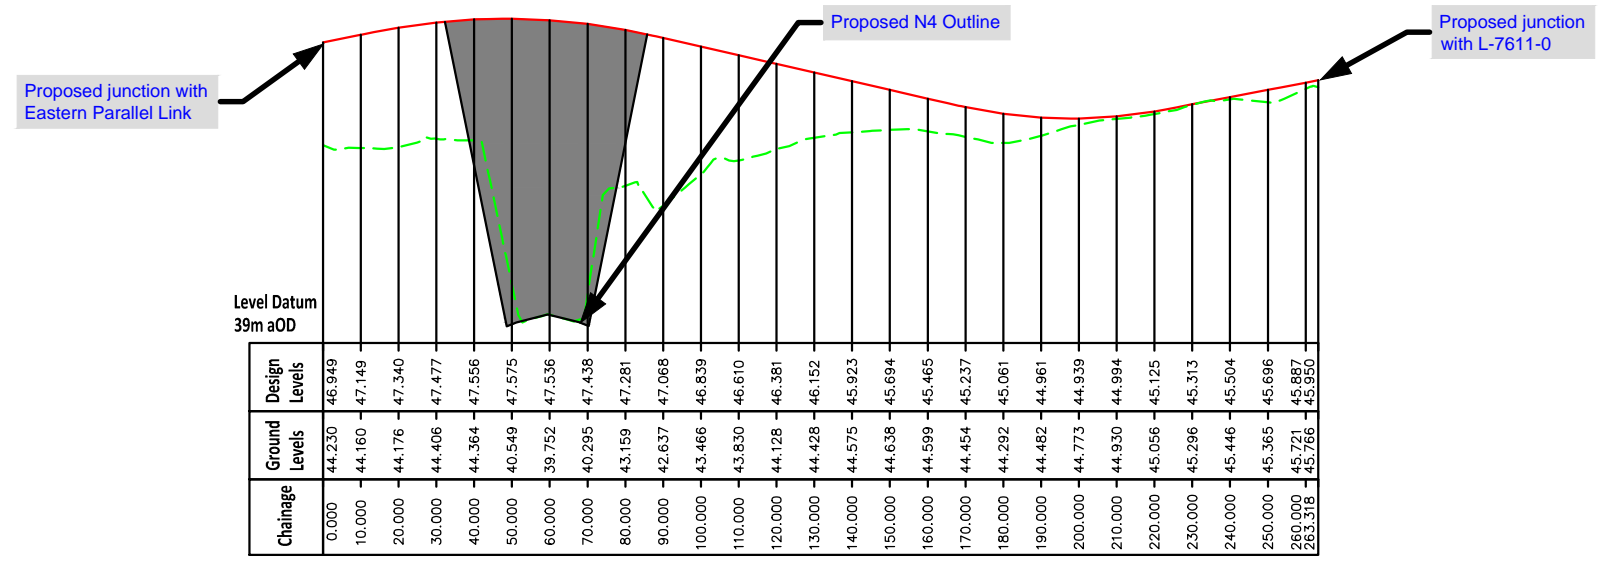

Legend

Geometrics Details

- Proposed Design Level
- Existing Ground Level
- Townland Boundary
- CPO Boundary
- Land Made Available (LMA)
- Townland Names
- Retaining Wall
- Design Chainage
- Design Chainage (Side Road)
- Constructed Wetland
- Existing Attenuation Pond
- Spoil Repository
- Landscape Mitigation Site

NOTE:
No other use of this material may be made without the licence of the copyright holder in accordance with Section 74(3) of the Copyright and related Rights Act, 2000.

NOTE:
All proposed road levels indicated are based on design developed for stage 3 and 4 of the NRA PMG and may be revised at the Detailed Design Stage. Modifications may be made to avail of opportunities to improve the design in the light of experience on the ground or other innovations provided this has no significant adverse environmental effects.



SLIGO COUNTY COUNCIL
NRA

National Road Design Department
Sligo County Council

Business Centre, Market Yard, Sligo, Ireland
Tel: 071 91-11975;
e-mail: fmeehan@sligococo.ie



Date	By	Revision

Project N4 Collooney to Castlebaldwin Proposed Road Development

Title Design Overview: Geometrics Side Roads
Toberbride Overbridge (Link between L7611-0 + Eastern Parallel Link)

Scales (@A3) As Shown	Date December 2013	Job No. SO/01/150
Design BS	Drawn BR	Checked BS
		Approved AS

Figure No.: Fig.: 4.3.3