


Vertical Scale 1/200 @ A3 Horizontal Scale 1:2000 @ A3

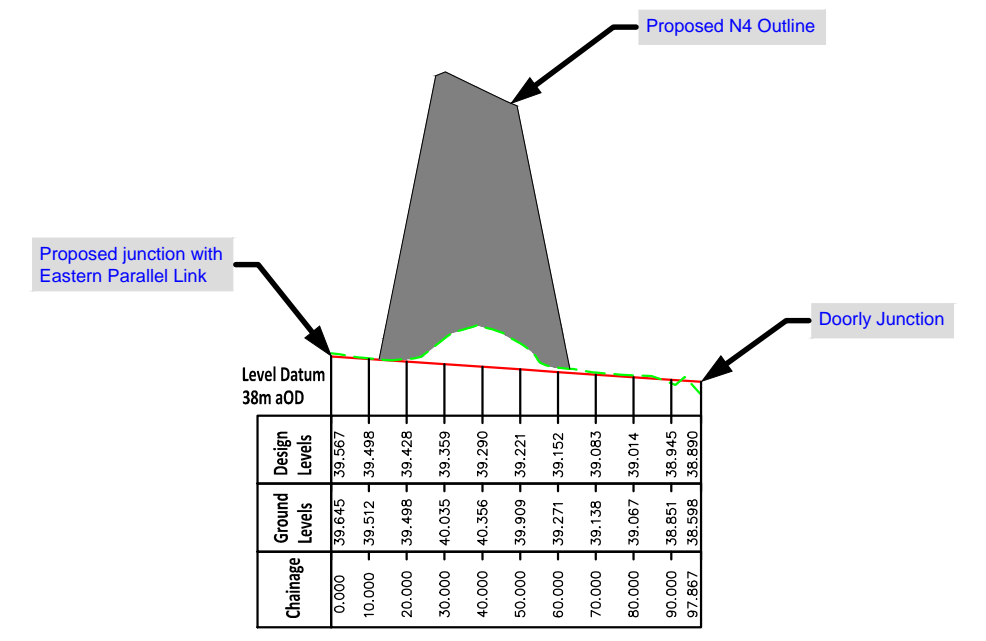

Legend

Geometrics Details	Townland Boundary	Retaining Wall	Constructed Wetland	Existing Attenuation Pond	Spoil Repository	Landscape Mitigation Site	<p>NOTE: No other use of this material may be made without the licence of the copyright holder in accordance with Section 74(3) of the Copyright and related Rights Act, 2000.</p>	<p>NOTE: All proposed road levels indicated are based on design developed for stage 3 and 4 of the NRA PMG and may be revised at the Detailed Design Stage. Modifications may be made to avail of opportunities to improve the design in the light of experience on the ground or other innovations provided this has no significant adverse environmental effects.</p>
Proposed Design Level	CPO Boundary	Design Chainage	Existing Wetland	Existing Pond	Existing Site			
Existing Ground Level	Land Made Available (LMA)	Design Chainage (Side Road)						

Department of Transport, Tourism and Sport

SLIGO COUNTY COUNCIL
NRA

National Road Design Department
Sligo County Council
Business Centre, Market Yard, Sligo, Ireland
Tel: 071 91-11975;
e-mail: fmeehan@sligococo.ie

Date	By	Revision

Project N4 Collooney to Castlebaldwin Proposed Road Development			
Title Design Overview: Geometrics Side Roads Doorly Underbridge (North)			
Scales (@A3) As Shown	Date December 2013	Job No. SO/01/150	
Design BS	Drawn BR	Checked BS	Approved AS

Figure No.:
Fig.: 4.3.8