


Grassed Surface Water Channel: Schematic Section detail within Road Embankment (1:100)

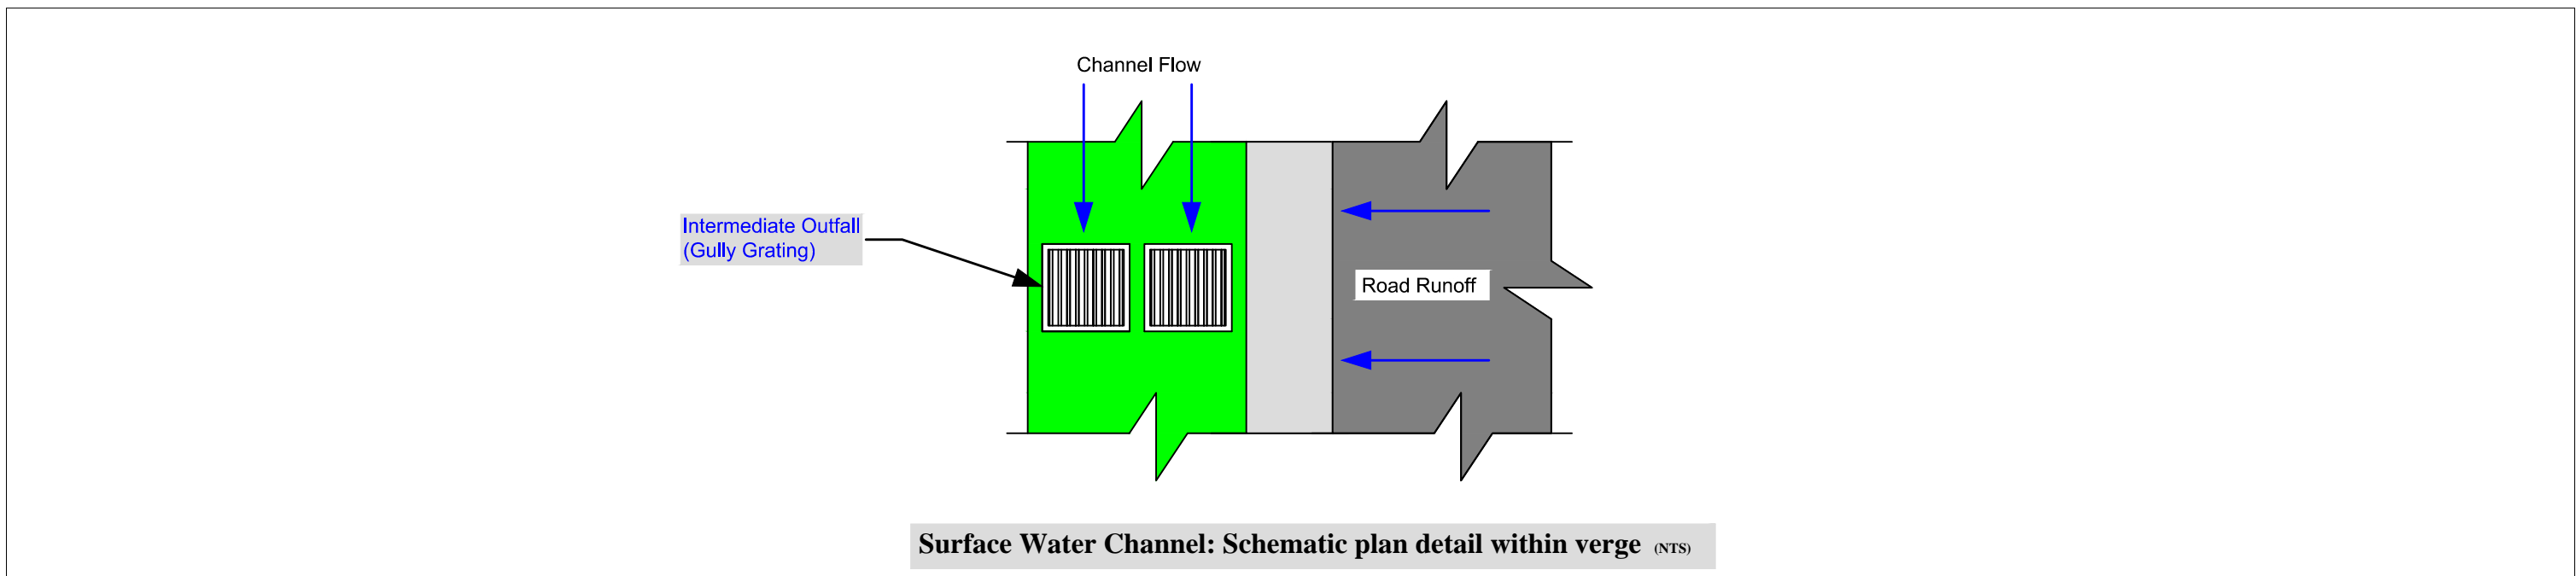

Surface Water Channel: Schematic plan detail within verge (NTS)

Legend/Notes

An Roinn Iompair Turasóireachta agus Spóirt
Department of Transport, Tourism and Sport

NRA
An tÚdarás um Bóithre Náisiúnta
National Roads Authority

SLIGO COUNTY COUNCIL
NRA

National Road Design Department
Sligo County Council
Business Centre, Market Yard, Sligo, Ireland
Tel: 071 91-11975;
e-mail: fmeehan@sligococo.ie

Date	By	Revision

Project N4 Collooney to Castlebaldwin Proposed Road Development			
Title Design Overview: Drainage System; Schematic detail of Grassed Surface Water Channel			
Scales (@A3) As Shown	Date December 2013	Job No. SO/01/150	
Design FM	Drawn FM	Checked FM	Approved AS

Figure No.:
Fig.: 4.7.11