

Playground

SLIGO

HVICZ

ROAD

32

Holborn Court

27

9

8

7

26


25

23

HOLBORN STREET

47

Ard na Graine

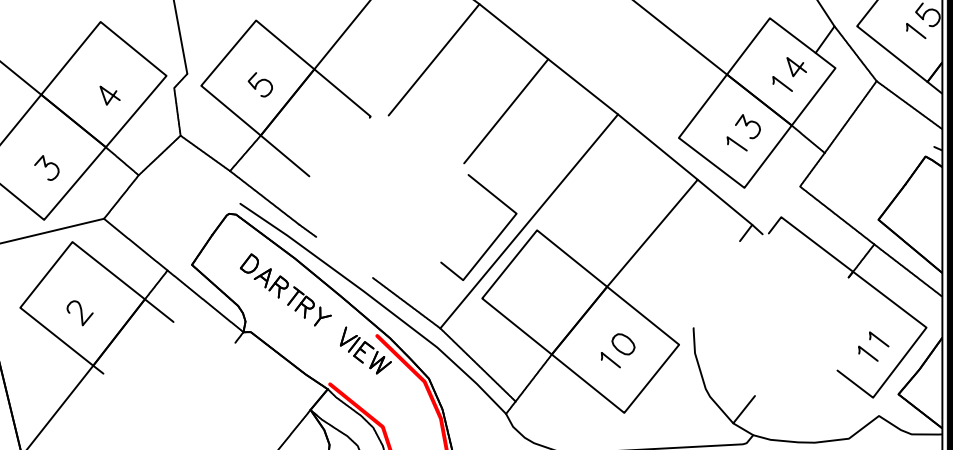

CONNAUGHTON ROAD

LOWER CONNAUGHTON ROAD CAR PARK

CONNAUGHTON ROAD CAR PARK
Schedule Part III

18

Lake Isle Road

PARKING

HWM

13
12

5
4

Library

Museum

Bank

SLIGO COUNTY COUNCIL HIGH MARKET HOUSE SLIGO (071)9111493				
PROJECT Proposed car Parking bye laws 2024				
DRAWING Lower Connaughton road Car Park			DESIGNED BY	
DRAWING NO. Parking Restrictions R2310-A	DATE 24/07/23	SCALE 1:1000	REVISION	DRG BY C. W.
THOMAS KERINS A/SEE SLIGO URBAN AREA				CHECK T. K.