


Garvoge River

Proposed Riverside car park.
Schedule car parking Part II

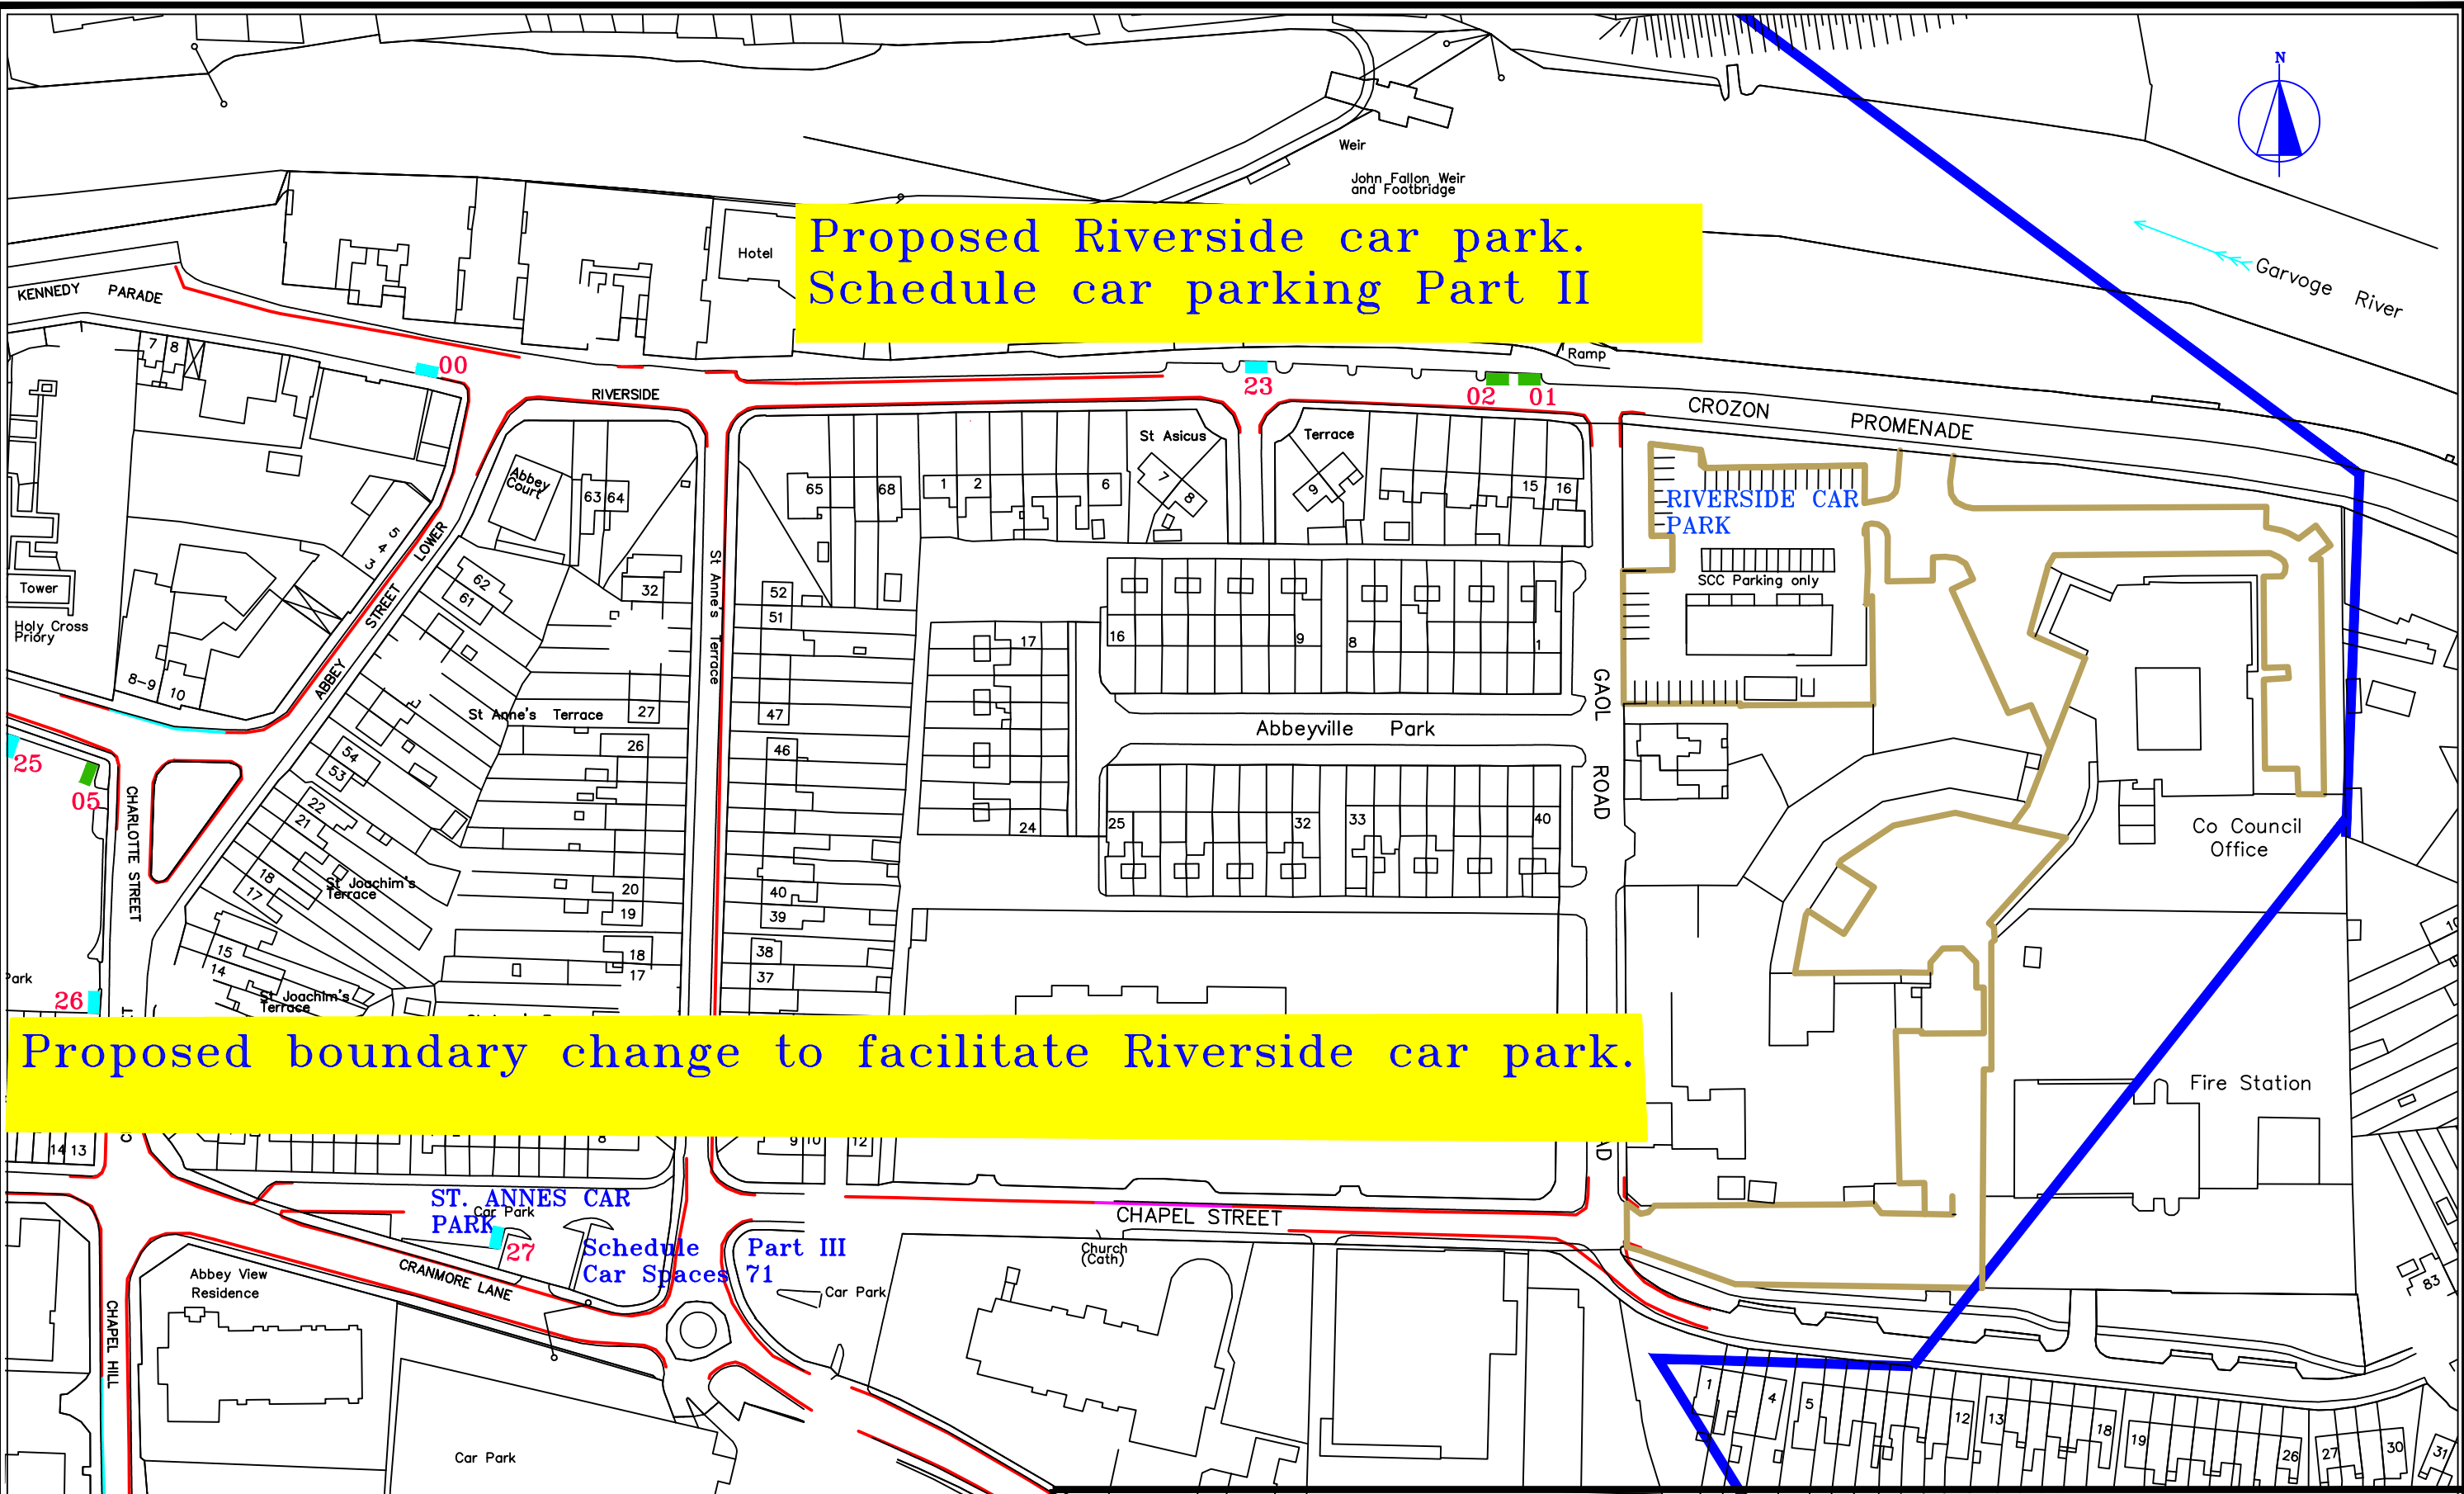

Proposed boundary change to facilitate Riverside car park.

SLIGO COUNTY COUNCIL
ROADS AND TRANSPORT SECTION
High Market House Old Market Street Sligo

Tel:(071)9111493

PROJECT: **Car Park Bye laws 2024**
DRAWING: **Riverside car park** DATE: **21/09/23**
SCALE: **1:1250**
DRAWING NO. **Proposed Car park R2301-A** STAGE: _____
DRAWN BY: **C Whelan** REVISION: _____
REF/FILE: _____ CHECKED: **T Kerins**

