

Public  
Car Park




**SLIGO COUNTY COUNCIL**

Road Design Office, Market Yard, Sligo  
Tel : (071) 9111975  
Fax : (071) 9111990

**Strandhill Bye Laws  
2021**

<b>Title:</b> Schedule A			
<b>Sheet:</b> Sheet 1 of 1			
<b>Scale:</b> 1:2,500	<b>Drawn:</b> MC	<b>Date:</b> 05/03/2021	<b>Drawing No.:</b> 2021-SS-BL-001
<b>Do Not Scale</b>	<b>Checked:</b> BF	<b>Date:</b> 05/03/2021	

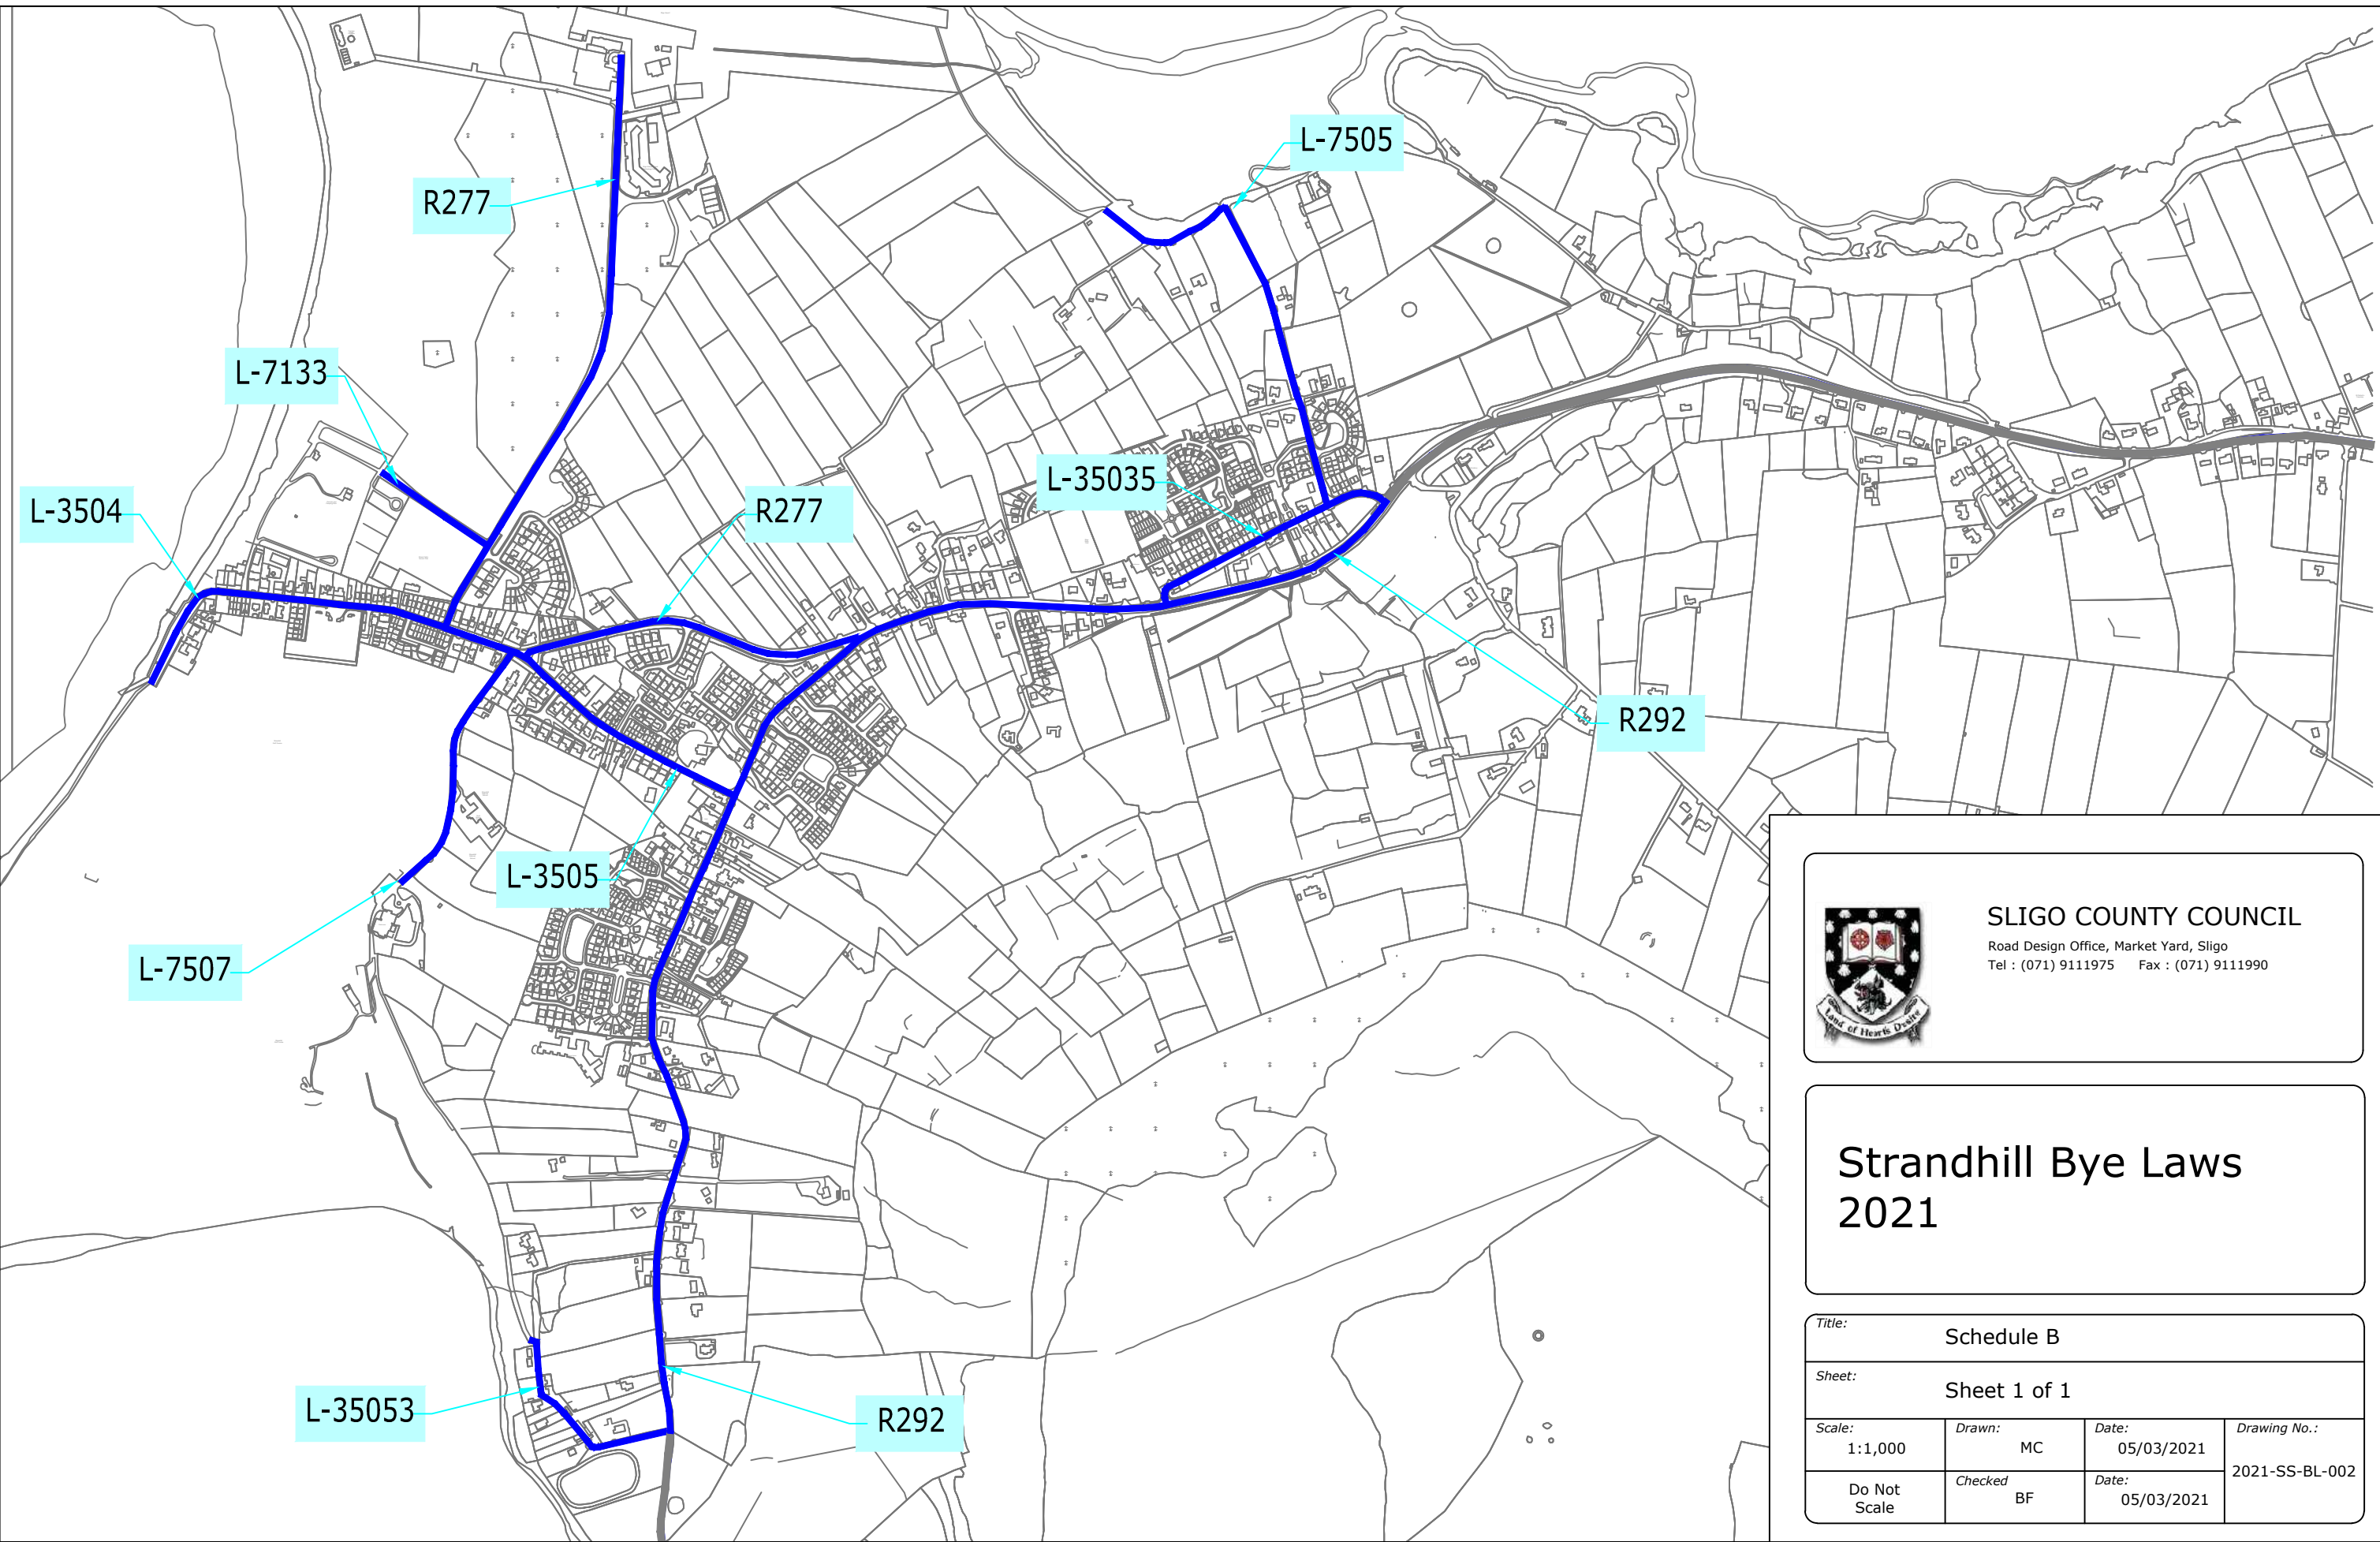

**SLIGO COUNTY COUNCIL**  
 Road Design Office, Market Yard, Sligo  
 Tel : (071) 9111975 Fax : (071) 9111990

## Strandhill Bye Laws 2021

Title:		Schedule B	
Sheet:		Sheet 1 of 1	
Scale:	Drawn:	Date:	Drawing No.:
1:1,000	MC	05/03/2021	2021-SS-BL-002
Do Not Scale	Checked BF	Date: 05/03/2021	