
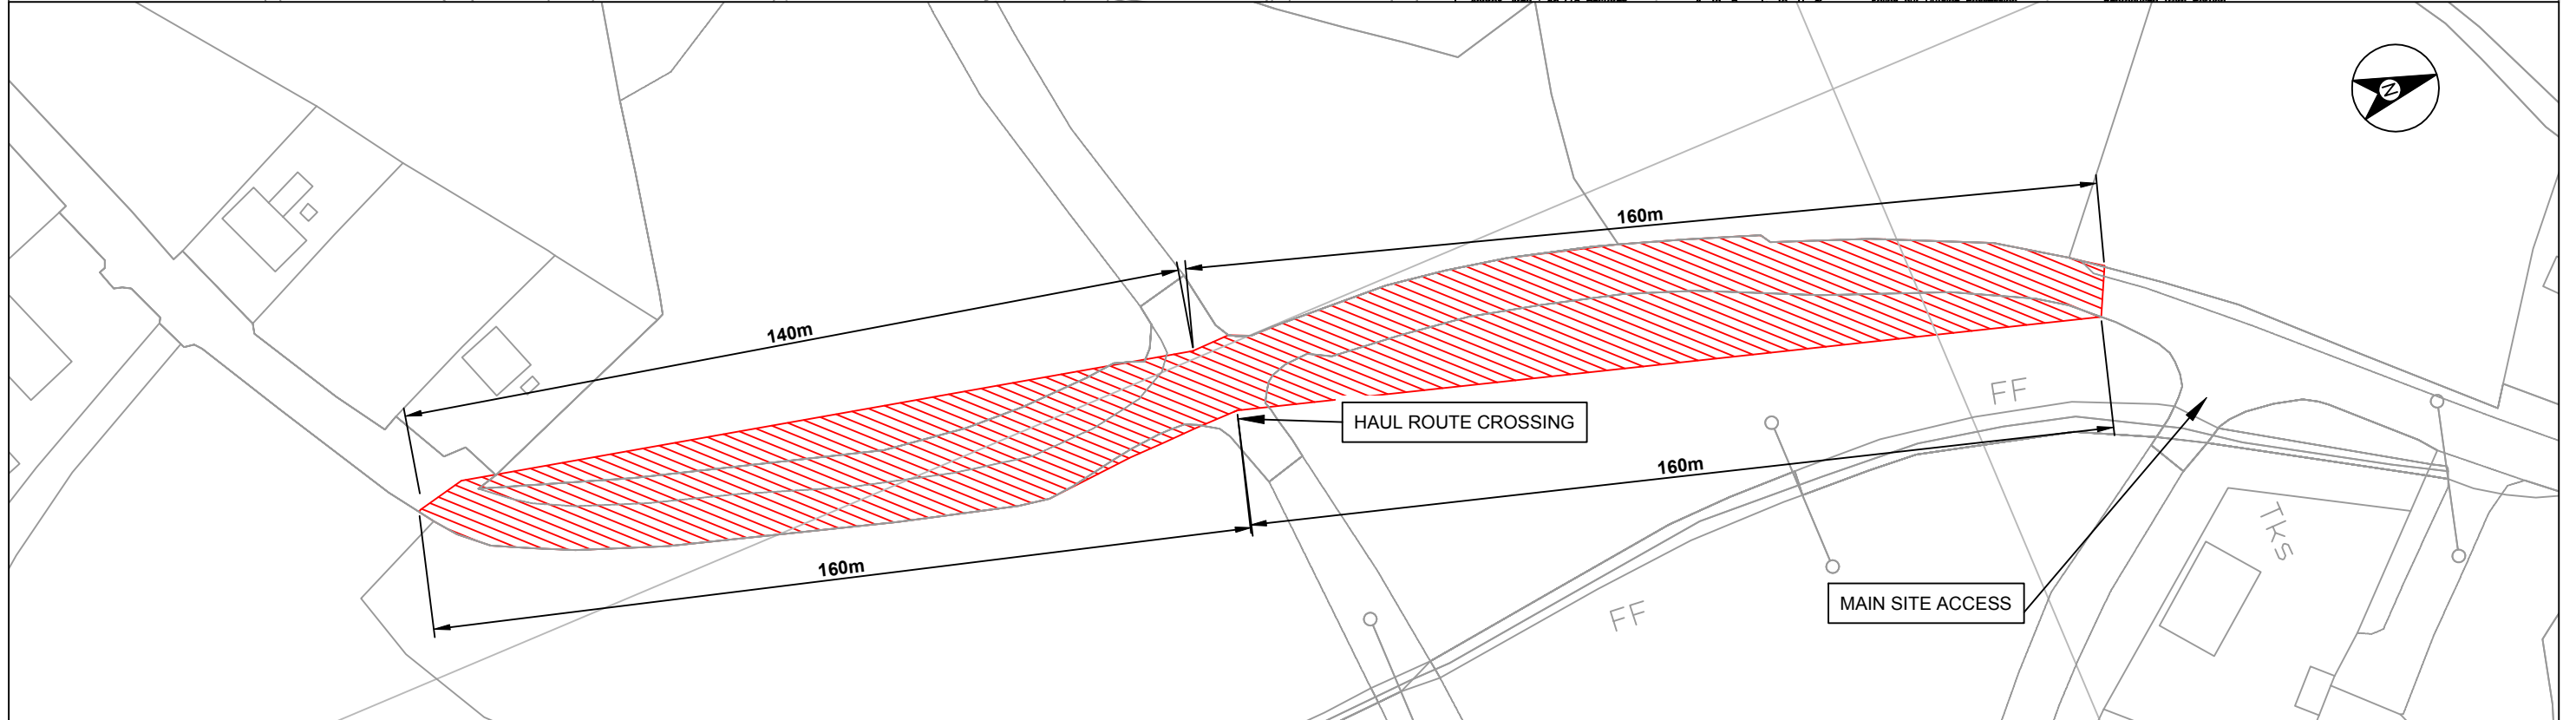
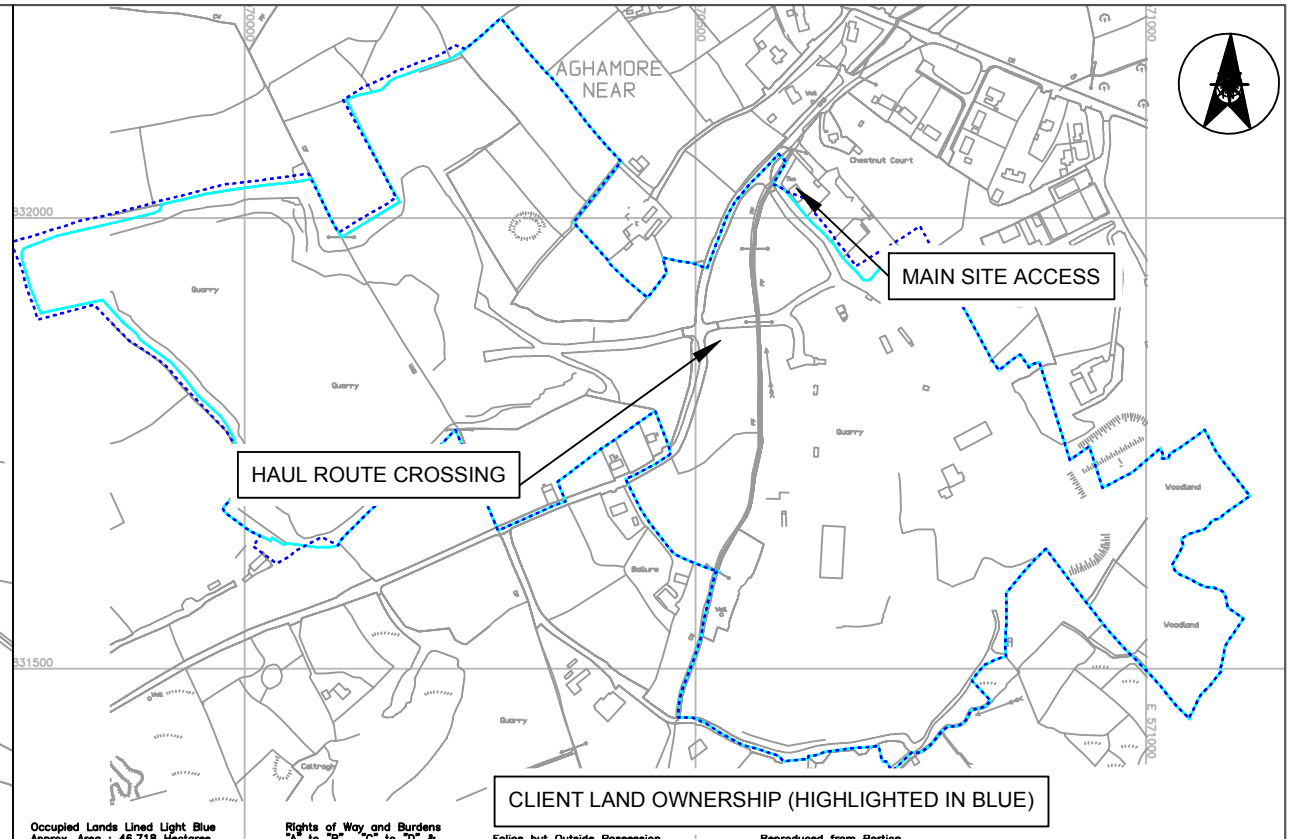


Appendix 14.D – Quarry Access Sightlines

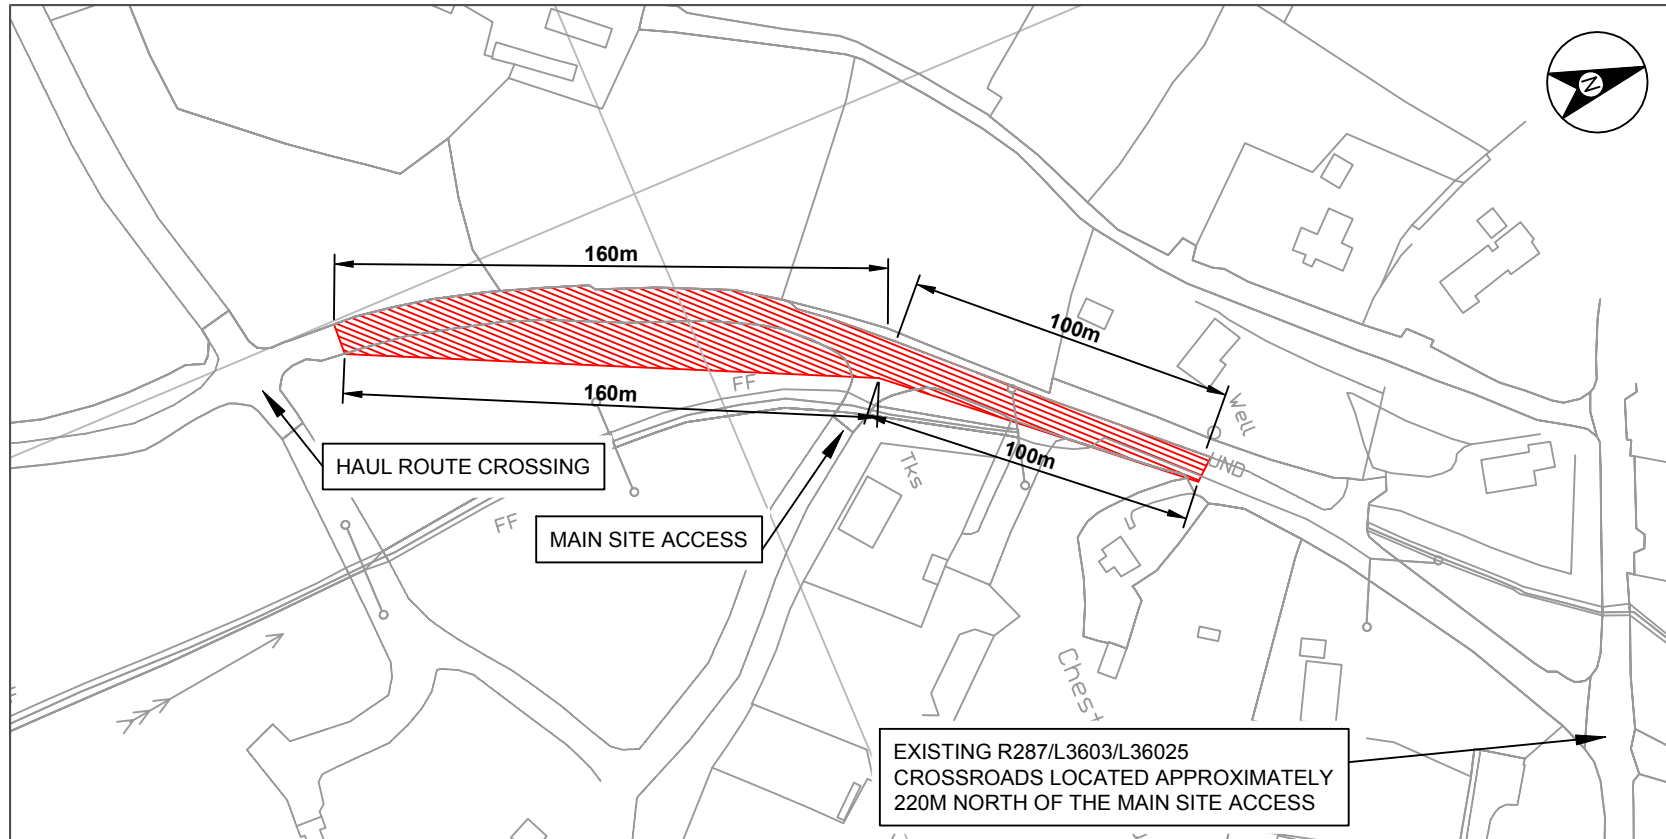

PMCE

PMCE Ltd.
Mona Villa
Lower Commons Road
Brownsbarn
Dublin 22

Tel: + 353 (1) 464 3041
Fax: + 353 (1) 459 1836
Email: info@pmceconsultants.com
Web: www.pmceconsultants.com

Client:

1.0	Draft	12/11/20
Rev.	Comment	Date


Notes:

- Do Not Scale - use figured dimensions only
- Drawing is the property of PMCE Ltd.

Project:
Traffic and Transport Assessment
Aughamore Quarry, Carraroe, Co. Sligo

Drawing Title:
Sightline Assessment
Main site & Haul route accesses

Drawn: AP	Date: 12/11/2020
Checked: PJM	Scale: NTS
Approved: PJM	Status: Draft
Drawing No: P20-114-DG-001	Revision: 1.0

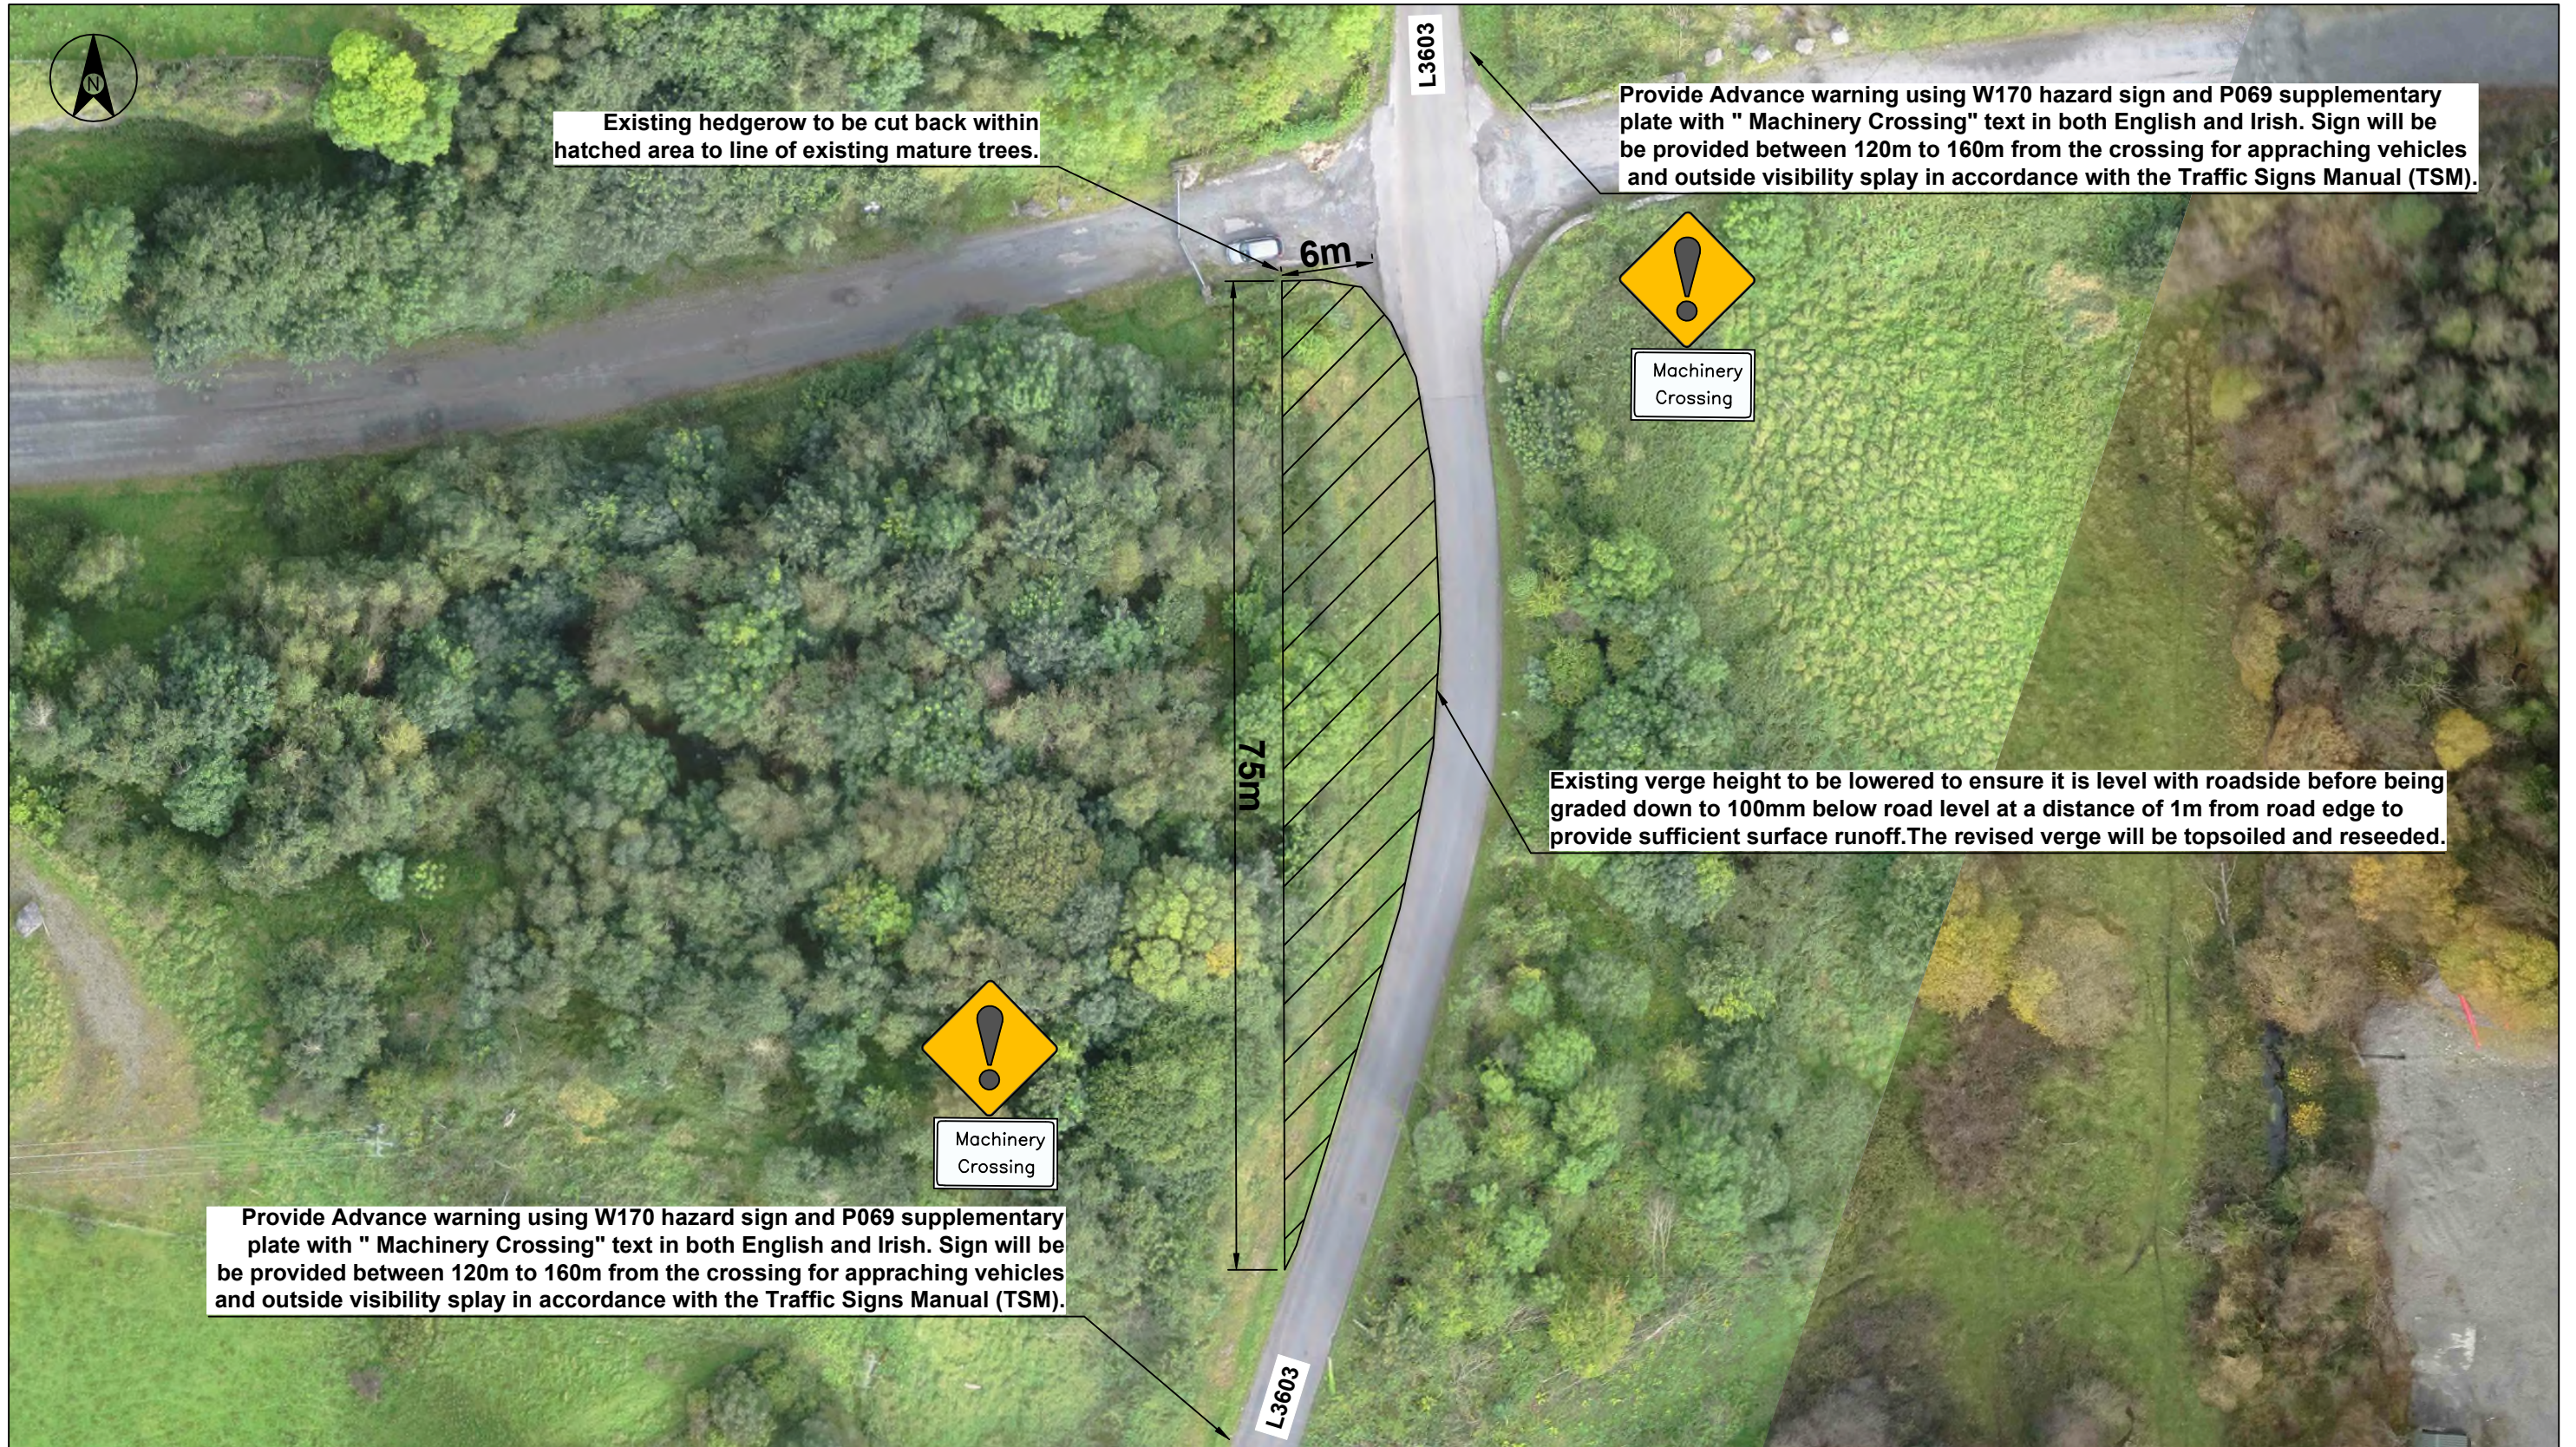

<p>PMCE Ltd. Mona Villa Lower Commons Road Brownsbarn Dublin 22</p> <p>Tel: + 353 (1) 464 3041 Fax: + 353 (1) 459 1836 Email: info@pmceconsultants.com Web: www.pmceconsultants.com</p>	Client:				<p>Notes:</p> <ol style="list-style-type: none"> Do Not Scale - use figured dimensions only Drawing is the property of PMCE Ltd. Existing Quarry crossroads access to be used for machinery crossing only and not for access between quarry and L3603. 	<p>Project:</p> <p>Traffic and Transportation Assessment Aughamore Quarry, Co. Sligo</p>	Drawn:	AP	Date:	12/11/2020
							Checked:	PJM	Scale:	NTS A3
							Approved:	PJM	Status:	Draft
							Drawing No:	P20-114-DG-002	Revision:	1.0
		1.0	Draft	12/11/20						
		Rev.	Comment	Date						