


KINGS MOUNTAIN

GLENCAR LOUGH

COPE'S MOUNTAIN

SLIGO

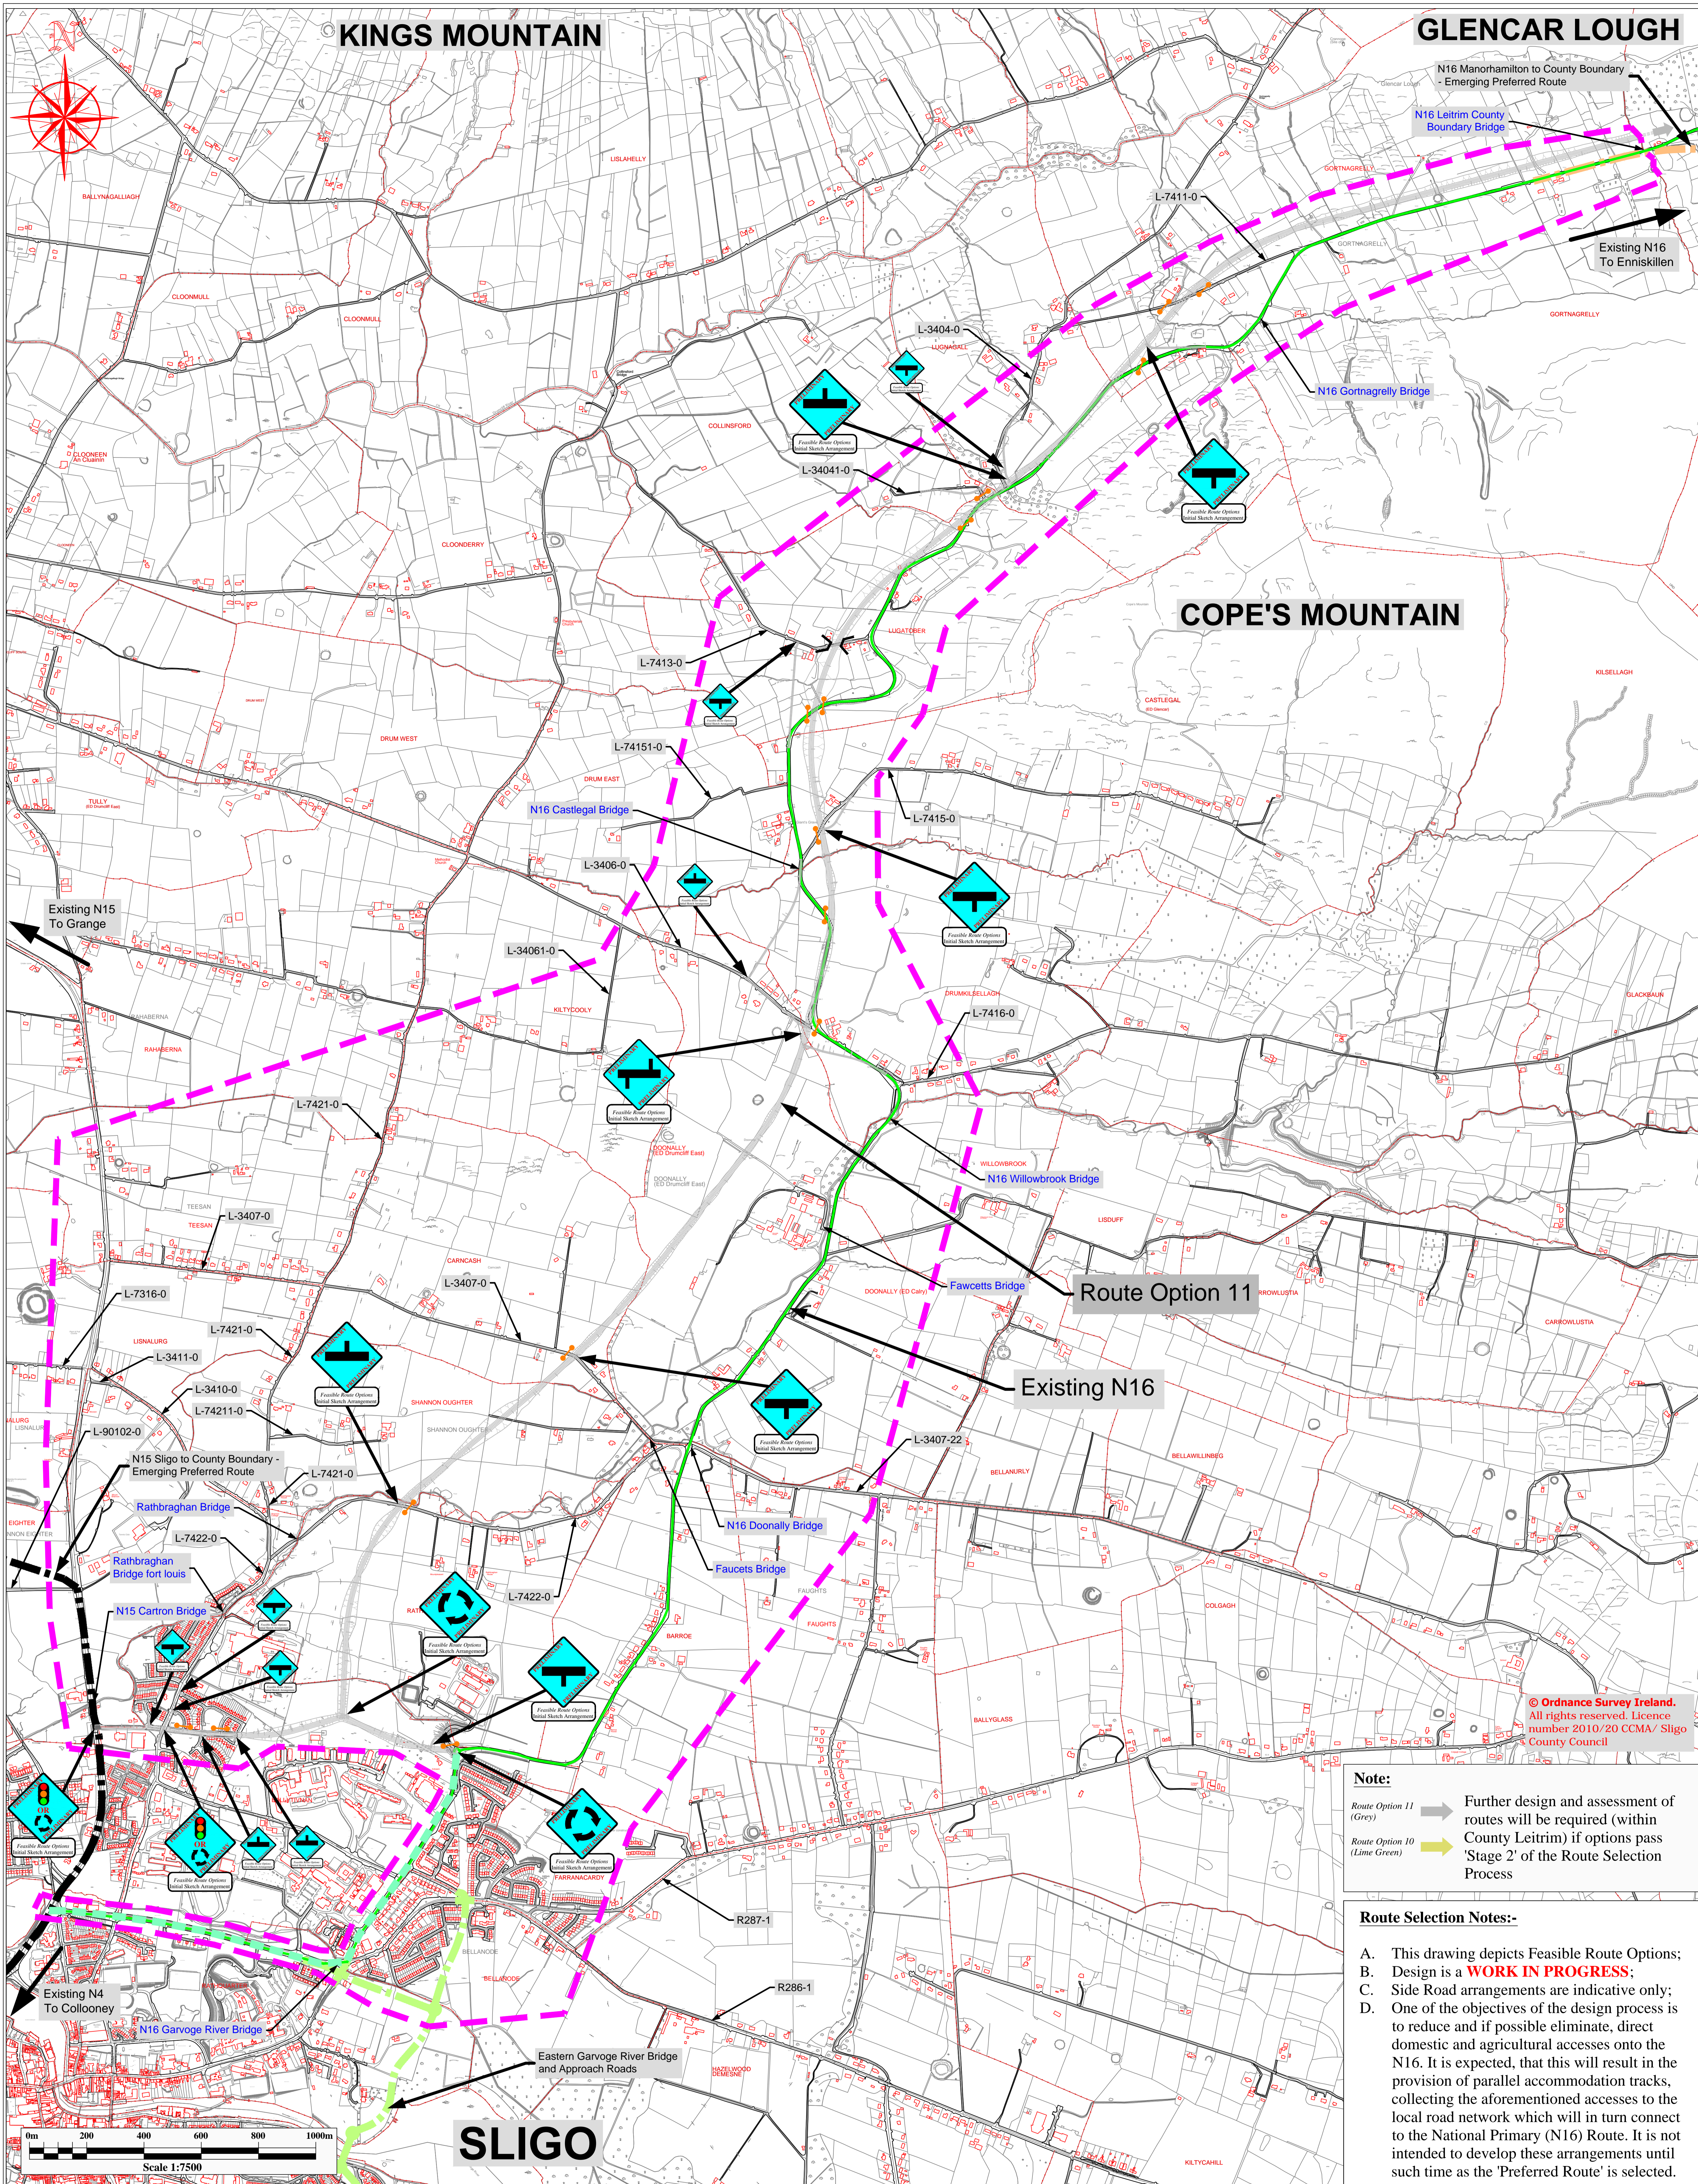

© Ordnance Survey Ireland. All rights reserved. Licence number 2010/20 CCMA/ Sligo County Council

Note:
 Route Option 11 (Grey) → Further design and assessment of routes will be required (within County Leitrim) if options pass 'Stage 2' of the Route Selection Process
 Route Option 10 (Lime Green) →

Route Selection Notes:-
 A. This drawing depicts Feasible Route Options;
 B. Design is a **WORK IN PROGRESS**;
 C. Side Road arrangements are indicative only;
 D. One of the objectives of the design process is to reduce and if possible eliminate, direct domestic and agricultural accesses onto the N16. It is expected, that this will result in the provision of parallel accommodation tracks, collecting the aforementioned accesses to the local road network which will in turn connect to the National Primary (N16) Route. It is not intended to develop these arrangements until such time as the 'Preferred Route' is selected.

Legend	Study Area	N15 Sligo to County Boundary - Emerging Preferred Route	Proposed T-Junction: Ghost islands incorporated where necessary	Proposed traffic signal operated junction	Proposed Staggered Crossroads (Sideroad)
Route Option 11 (design indicating cut)	Townland Boundary	Eastern Garvoge River Bridge and Approach Roads - Planning Consent Granted	Proposed Staggered Crossroads	Possible Roundabout or traffic signal operated junction	Proposed Roundabout (Sideroad)
Route Option 11 (design indicating fill)	Existing N16	N16 Manorhamilton to Sligo County Boundary - Emerging Preferred Route	Proposed Roundabout or proposed upgrade of existing roundabout	Proposed T-Junction (Sideroad)	Possible Bridge Location
	Road Number	Potential N16 online local widening and junction improvements			
	Bridge Name				



SLIGO COUNTY COUNCIL
 National Road Design Department
 Sligo County Council
 Business Centre, Market Yard, Sligo, Ireland
 Tel: 071 91-11975;
 e-mail: fmeehan@sligococo.ie

Date	By	Revision

Project: N16 Sligo to County Boundary			
Title: Route Selection - Option 11			
Scales: 1:7,500 @ A0	Date: January 2016	Job No.:	
Design: FM	Drawn: BR	Checked: FM	Approved: EC
Figure No.:			N16 RS-13