


KINGS MOUNTAIN

GLENCAR LOUGH

COPE'S MOUNTAIN

SLIGO

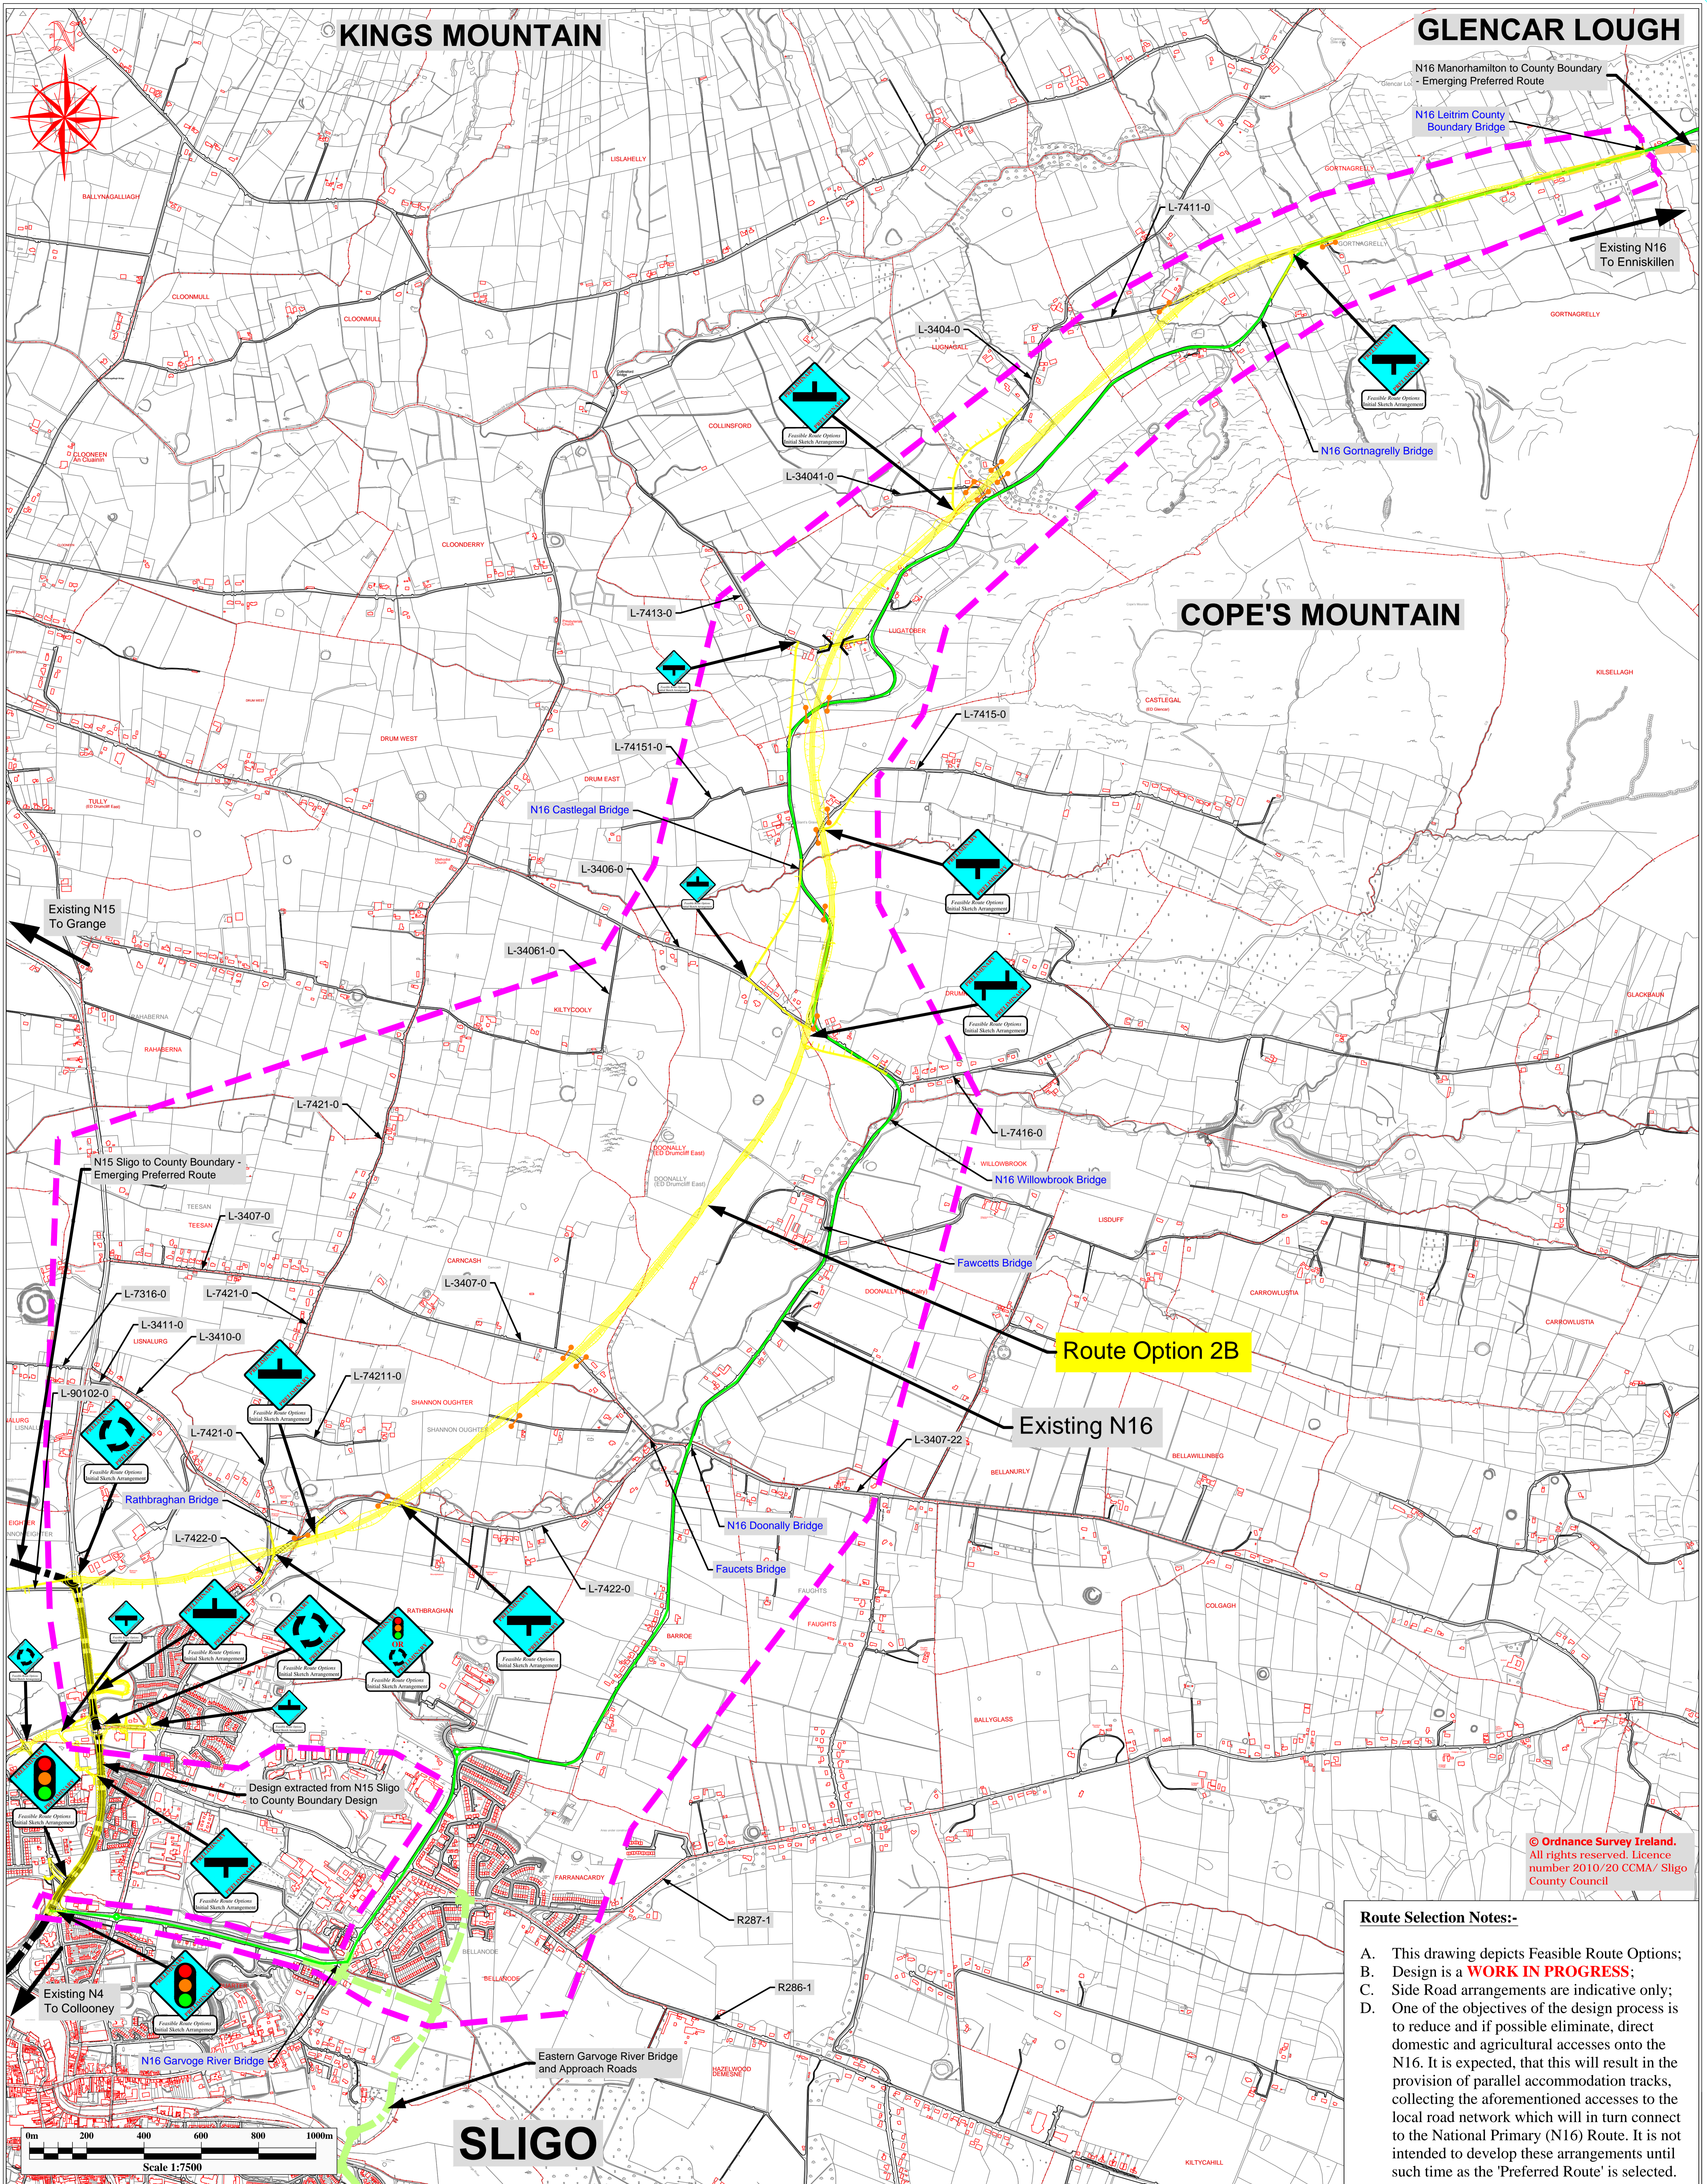

**Route Selection Notes:-**

- A. This drawing depicts Feasible Route Options;
- B. Design is a **WORK IN PROGRESS**;
- C. Side Road arrangements are indicative only;
- D. One of the objectives of the design process is to reduce and if possible eliminate, direct domestic and agricultural accesses onto the N16. It is expected, that this will result in the provision of parallel accommodation tracks, collecting the aforementioned accesses to the local road network which will in turn connect to the National Primary (N16) Route. It is not intended to develop these arrangements until such time as the 'Preferred Route' is selected.

Legend		N15 Sligo to County Boundary - Emerging Preferred Route		Proposed T-Junction: Ghost islands incorporated where necessary		Proposed traffic signal operated junction		Proposed Staggered Crossroads (Sideroad)	
Route Option 2B (design indicating cut)	Study Area	N15 Sligo to County Boundary - Emerging Preferred Route	Proposed T-Junction: Ghost islands incorporated where necessary	Proposed Staggered Crossroads (Sideroad)	Proposed Staggered Crossroads	Proposed Roundabout or traffic signal operated junction	Proposed Roundabout (Sideroad)	Proposed Roundabout (Sideroad)	Proposed Roundabout (Sideroad)
Route Option 2B (design indicating fill)	Townland Boundary	Eastern Garvoe River Bridge and Approach Roads - Planning Consent Granted	Proposed Staggered Crossroads	Possible Roundabout or traffic signal operated junction	Proposed Roundabout or proposed upgrade of existing roundabout	Proposed T-Junction (Sideroad)	Possible Bridge Location		
	Townland Names	N16 Manorhamilton to Sligo County Boundary - Emerging Preferred Route	Proposed Roundabout or proposed upgrade of existing roundabout	Proposed T-Junction (Sideroad)					
	Road Number	Potential N16 online local widening and junction improvements							
	Bridge Name								

An Roinn Iompair Turasíochta agus Spóirt  
Department of Transport, Tourism and Sport

TIIV  
Transport Infrastructure and Vehicle

SLIGO COUNTY COUNCIL  
National Road Design Department  
Sligo County Council

Business Centre, Market Yard, Sligo, Ireland  
Tel: 071 91-11975;  
e-mail: fmeehan@sligococo.ie

Date	By	Revision

Project: N16 Sligo to County Boundary

Title: Route Selection - Option 2B

Scales: 1:7,500 @ A0

Date: January 2016

Job No.:

Design: FM

Drawn: BR

Checked: FM

Approved: EC

Figure No.: N16 RS-04