


KINGS MOUNTAIN

GLENCAR LOUGH

COPE'S MOUNTAIN

SLIGO

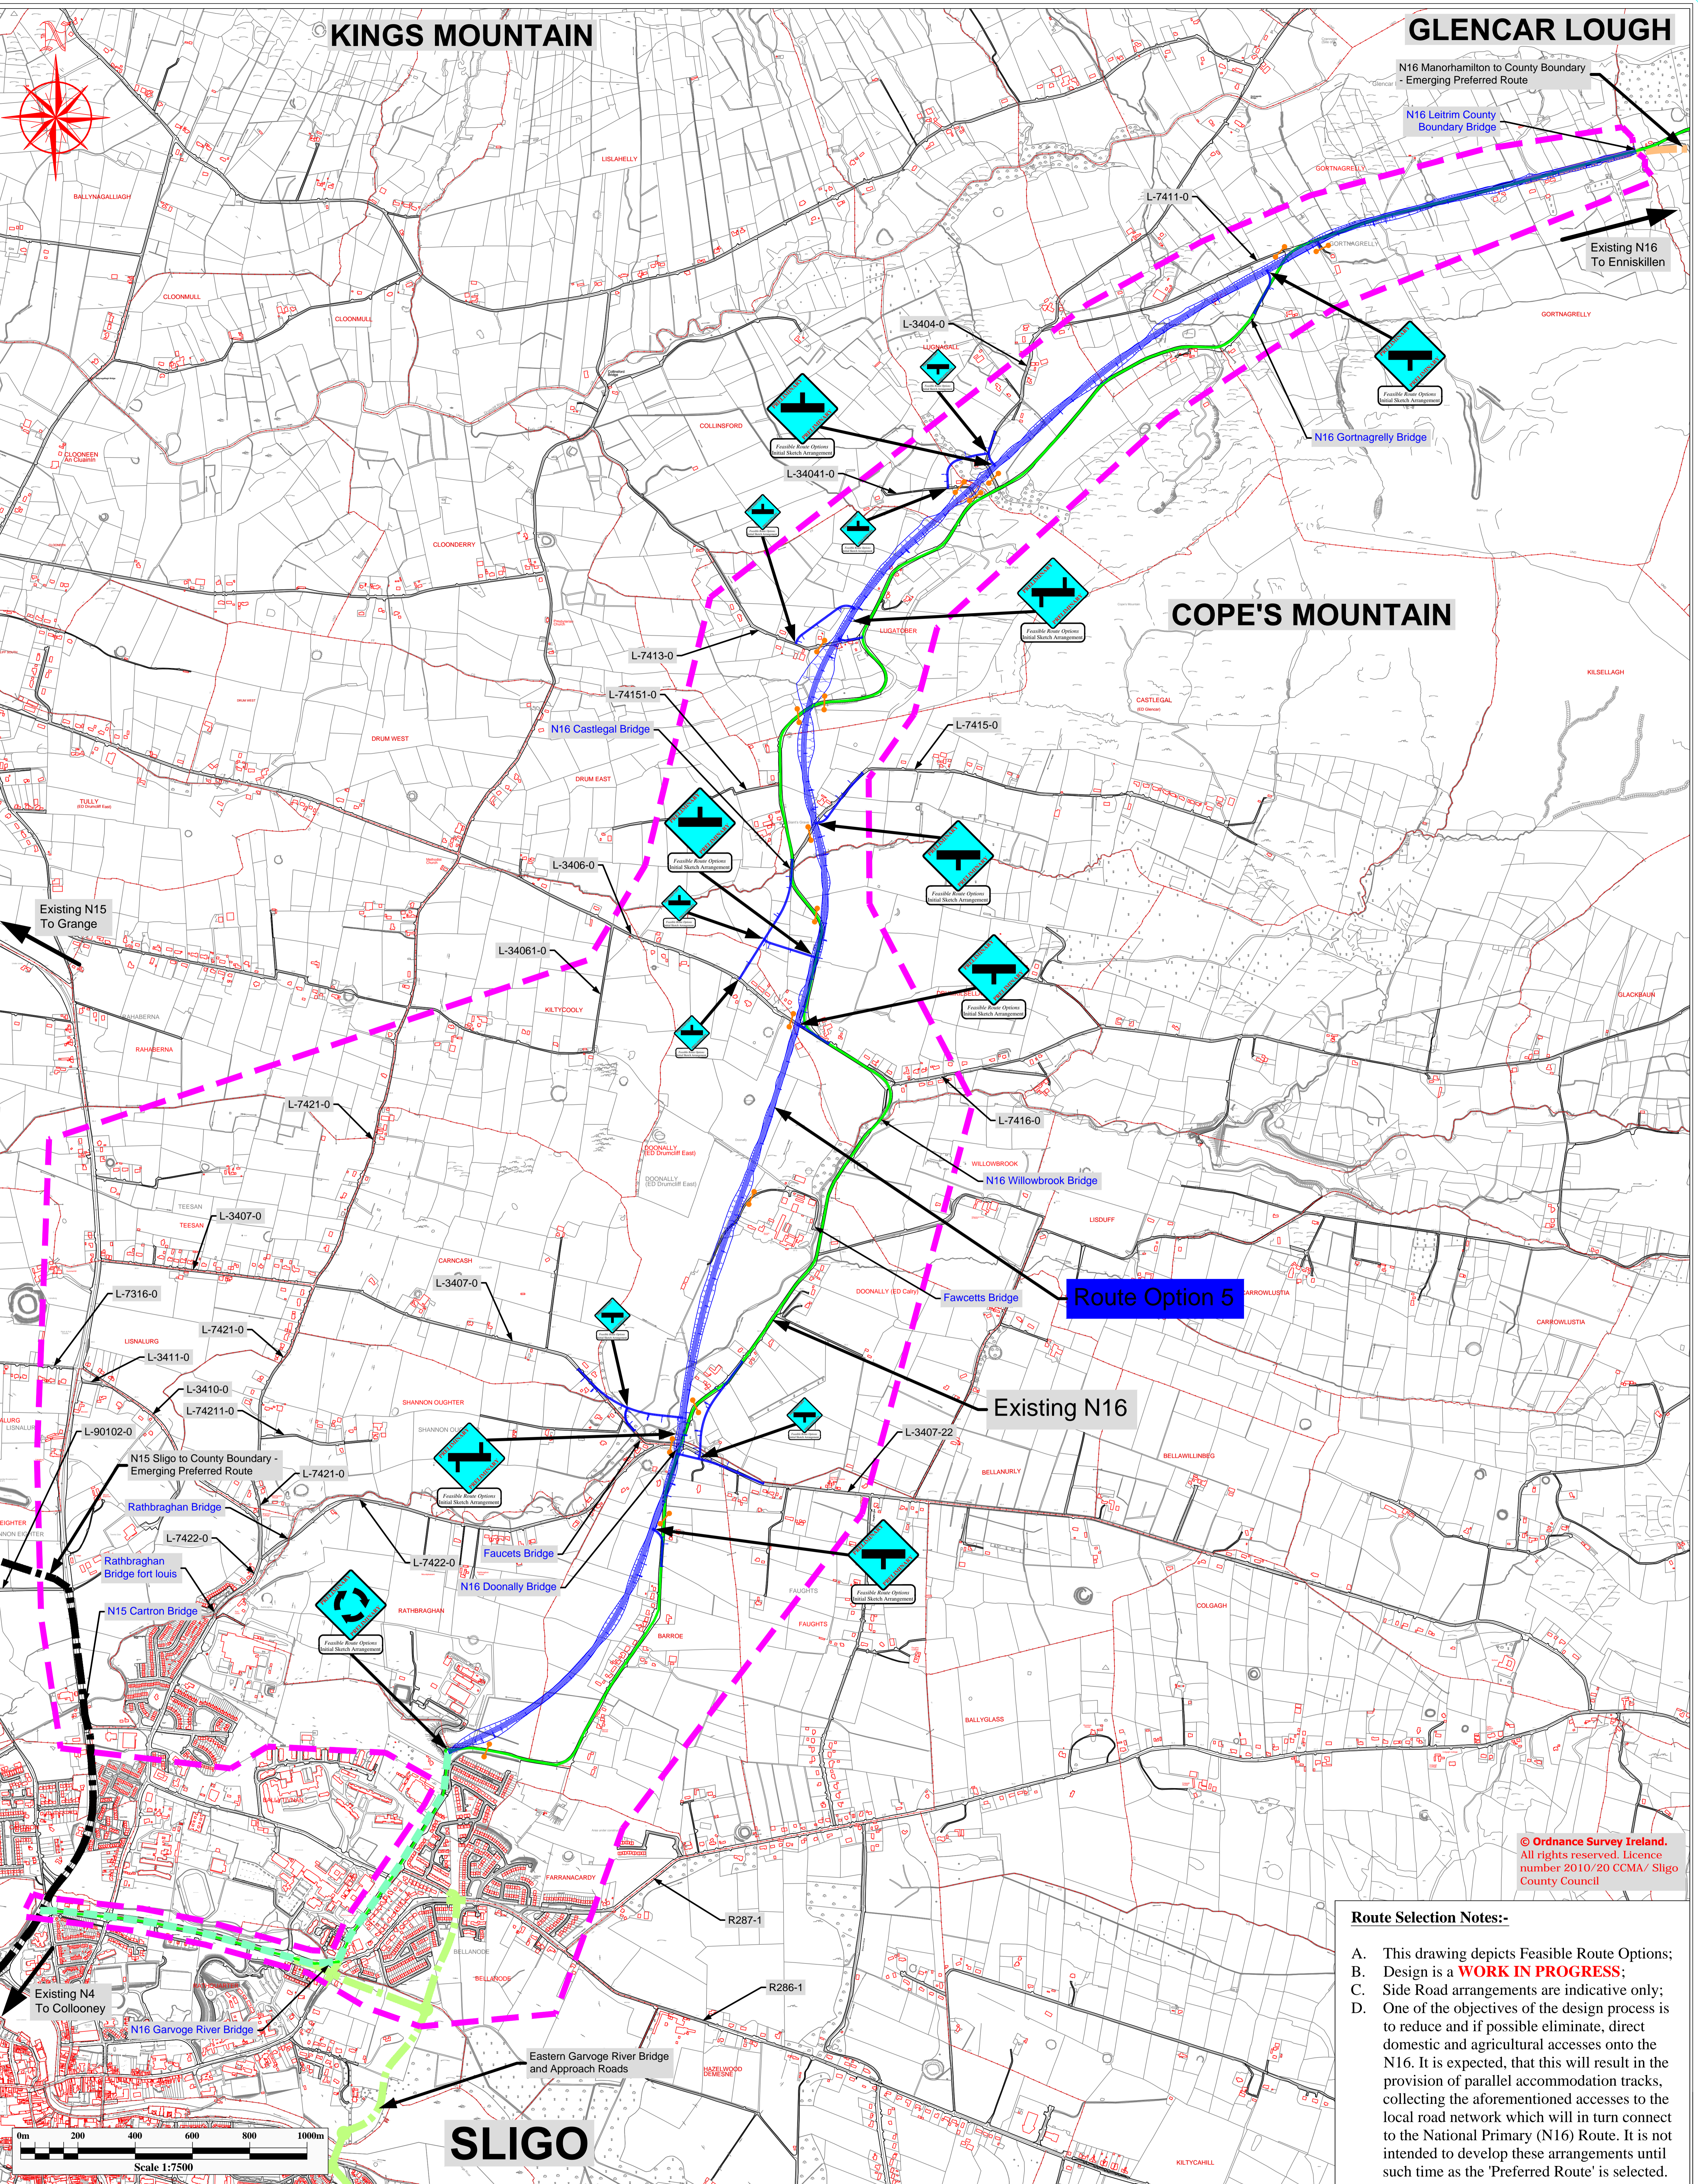

© Ordnance Survey Ireland. All rights reserved. Licence number 2010/20 CCMA/ Sligo County Council

Route Selection Notes:-

- A. This drawing depicts Feasible Route Options;
- B. Design is a **WORK IN PROGRESS**;
- C. Side Road arrangements are indicative only;
- D. One of the objectives of the design process is to reduce and if possible eliminate, direct domestic and agricultural accesses onto the N16. It is expected, that this will result in the provision of parallel accommodation tracks, collecting the aforementioned accesses to the local road network which will in turn connect to the National Primary (N16) Route. It is not intended to develop these arrangements until such time as the 'Preferred Route' is selected.

Legend		N15 Sligo to County Boundary - Emerging Preferred Route		Proposed T-Junction: Ghost islands incorporated where necessary		Proposed traffic signal operated junction		Proposed Staggered Crossroads (Sideroad)	
	Route Option 5 (design indicating cut)		Study Area		Proposed T-Junction: Ghost islands incorporated where necessary		Proposed traffic signal operated junction		Proposed Staggered Crossroads (Sideroad)
	Route Option 5 (design indicating fill)		Townland Boundary		Proposed Staggered Crossroads		Possible Roundabout or traffic signal operated junction		Proposed Roundabout (Sideroad)
	N16 Garvoge River Bridge		Existing N16		Proposed Roundabout or proposed upgrade of existing roundabout		Proposed T-Junction (Sideroad)		Proposed Road Closure
	N16 Willowbrook Bridge		Road Number		Possible Bridge Location				
	N16 Manohamilton to Sligo County Boundary - Emerging Preferred Route		Bridge Name						
	Potential N16 online local widening and junction improvements								

Note:-

- No other use of this material may be made without the licence of the copyright holder in accordance with Section 74(3) of the Copyright and related Rights Act, 2000.



Date	By	Revision

Project		N16 Sligo to County Boundary	
Title		Route Selection - Option 5	
Scales	Date	Job No.	Figure No.:
1:7,500 @ A0	January 2016		N16 RS-07
Design	Drawn	Checked	Approved
FM	BR	FM	EC



National Road Design Department
Sligo County Council
Business Centre, Market Yard, Sligo, Ireland
Tel: 071 91-11975;
e-mail: fmeehan@sligococo.ie