


KINGS MOUNTAIN

GLENCAR LOUGH

COPE'S MOUNTAIN

SLIGO

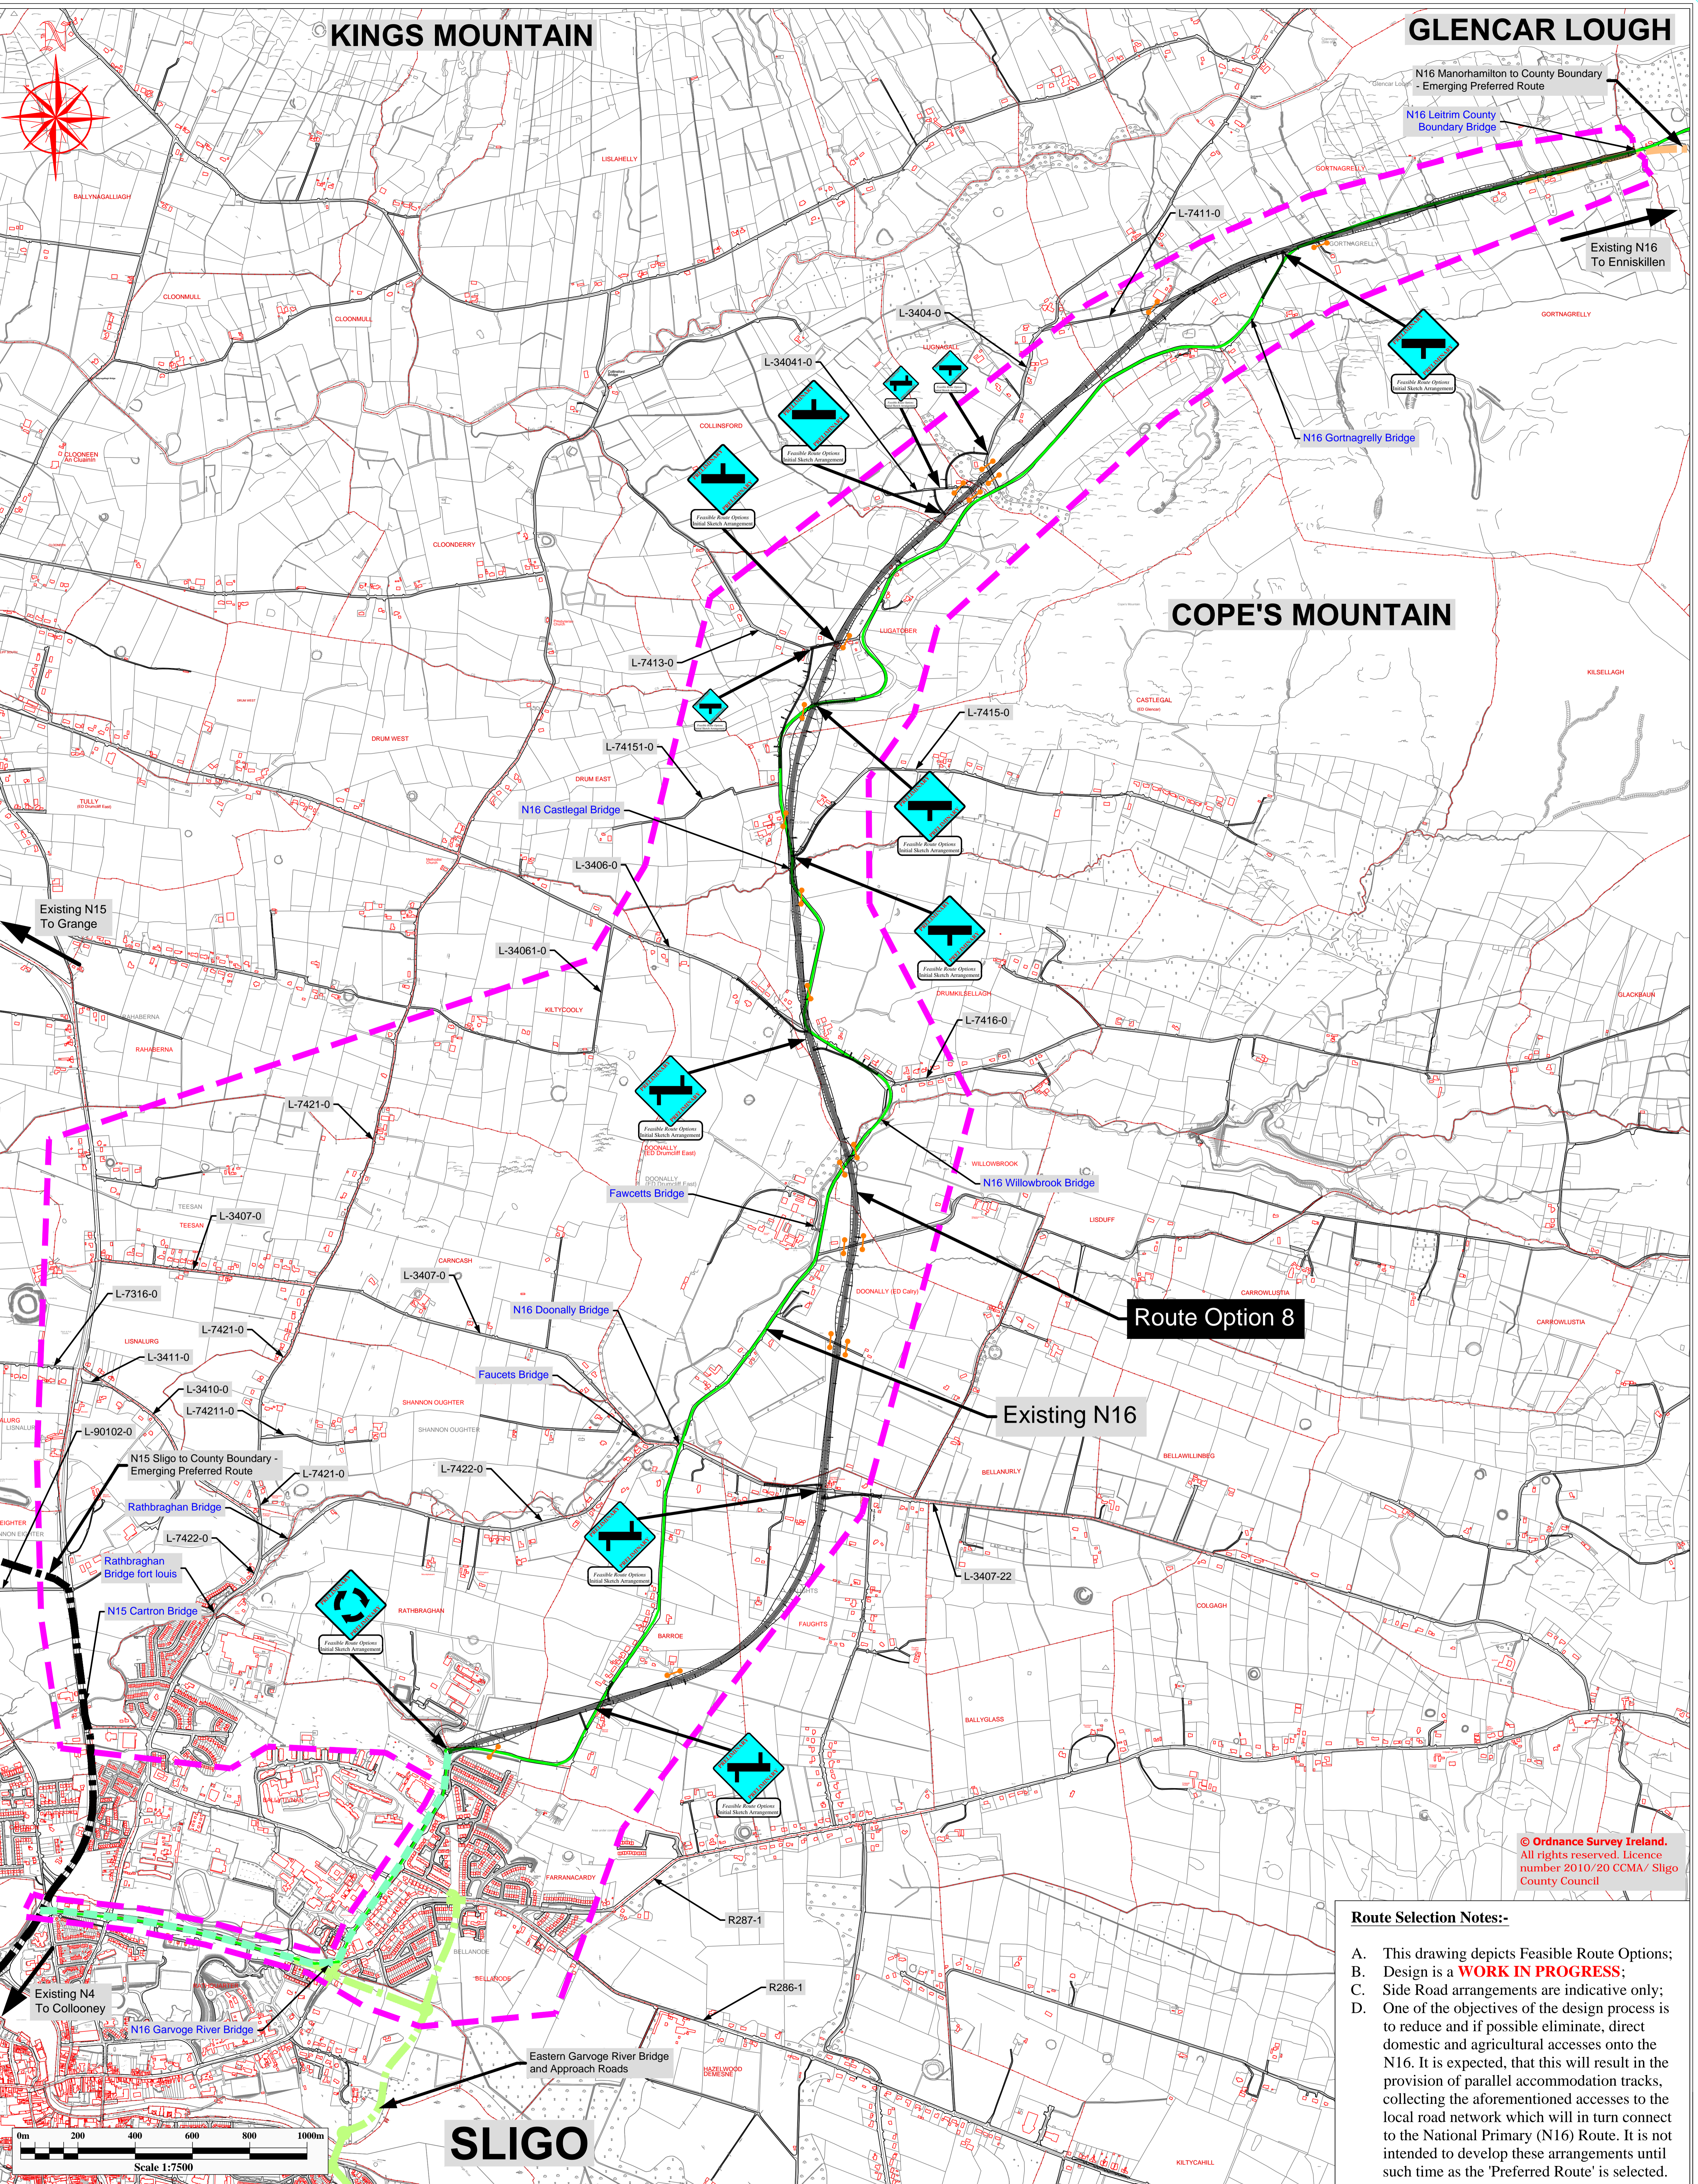

© Ordnance Survey Ireland. All rights reserved. Licence number 2010/20 CCMA/ Sligo County Council

**Route Selection Notes:-**

- A. This drawing depicts Feasible Route Options;
- B. Design is a **WORK IN PROGRESS**;
- C. Side Road arrangements are indicative only;
- D. One of the objectives of the design process is to reduce and if possible eliminate, direct domestic and agricultural accesses onto the N16. It is expected, that this will result in the provision of parallel accommodation tracks, collecting the aforementioned accesses to the local road network which will in turn connect to the National Primary (N16) Route. It is not intended to develop these arrangements until such time as the 'Preferred Route' is selected.

Legend		N15 Sligo to County Boundary - Emerging Preferred Route		Proposed T-Junction: Ghost islands incorporated where necessary		Proposed traffic signal operated junction		Proposed Staggered Crossroads (Sideroad)	
Route Option 8 (design indicating cut)	Study Area	N15 Sligo to County Boundary - Emerging Preferred Route	Proposed T-Junction: Ghost islands incorporated where necessary	Proposed Staggered Crossroads (Sideroad)	Proposed Staggered Crossroads	Proposed Roundabout or traffic signal operated junction	Proposed Roundabout (Sideroad)	Proposed Roundabout (Sideroad)	Possible Bridge Location
Route Option 8 (design indicating fill)	Townland Boundary	Eastern Garvoge River Bridge and Approach Roads - Planning Consent Granted	Proposed Staggered Crossroads	Proposed Roundabout or traffic signal operated junction	Proposed Roundabout or proposed upgrade of existing roundabout	Proposed T-Junction (Sideroad)	Proposed Roundabout (Sideroad)	Proposed Roundabout (Sideroad)	Possible Bridge Location
	Townland Names	N16 Manorhamilton to Sligo County Boundary - Emerging Preferred Route	Proposed Roundabout or proposed upgrade of existing roundabout	Proposed T-Junction (Sideroad)					
	Existing N16	Potential N16 online local widening and junction improvements							
	Road Number								
	Bridge Name								

An Roinn Iompair Turasaireachta agus Spóirt  
Department of Transport, Tourism and Sport

**SLIGO COUNTY COUNCIL**  
National Road Design Department  
Sligo County Council  
Business Centre, Market Yard, Sligo, Ireland  
Tel: 071 91-11975;  
e-mail: fmeehan@sligococo.ie

Date	By	Revision

Project: N16 Sligo to County Boundary  
Title: Route Selection - Option 8  
Scales: 1:7,500 @ A0  
Date: January 2016  
Job No.:  
Design: FM  
Drawn: BR  
Checked: FM  
Approved: EC  
Figure No.: N16 RS-10