


KINGS MOUNTAIN

GLENCAR LOUGH


COPE'S MOUNTAIN

SLIGO

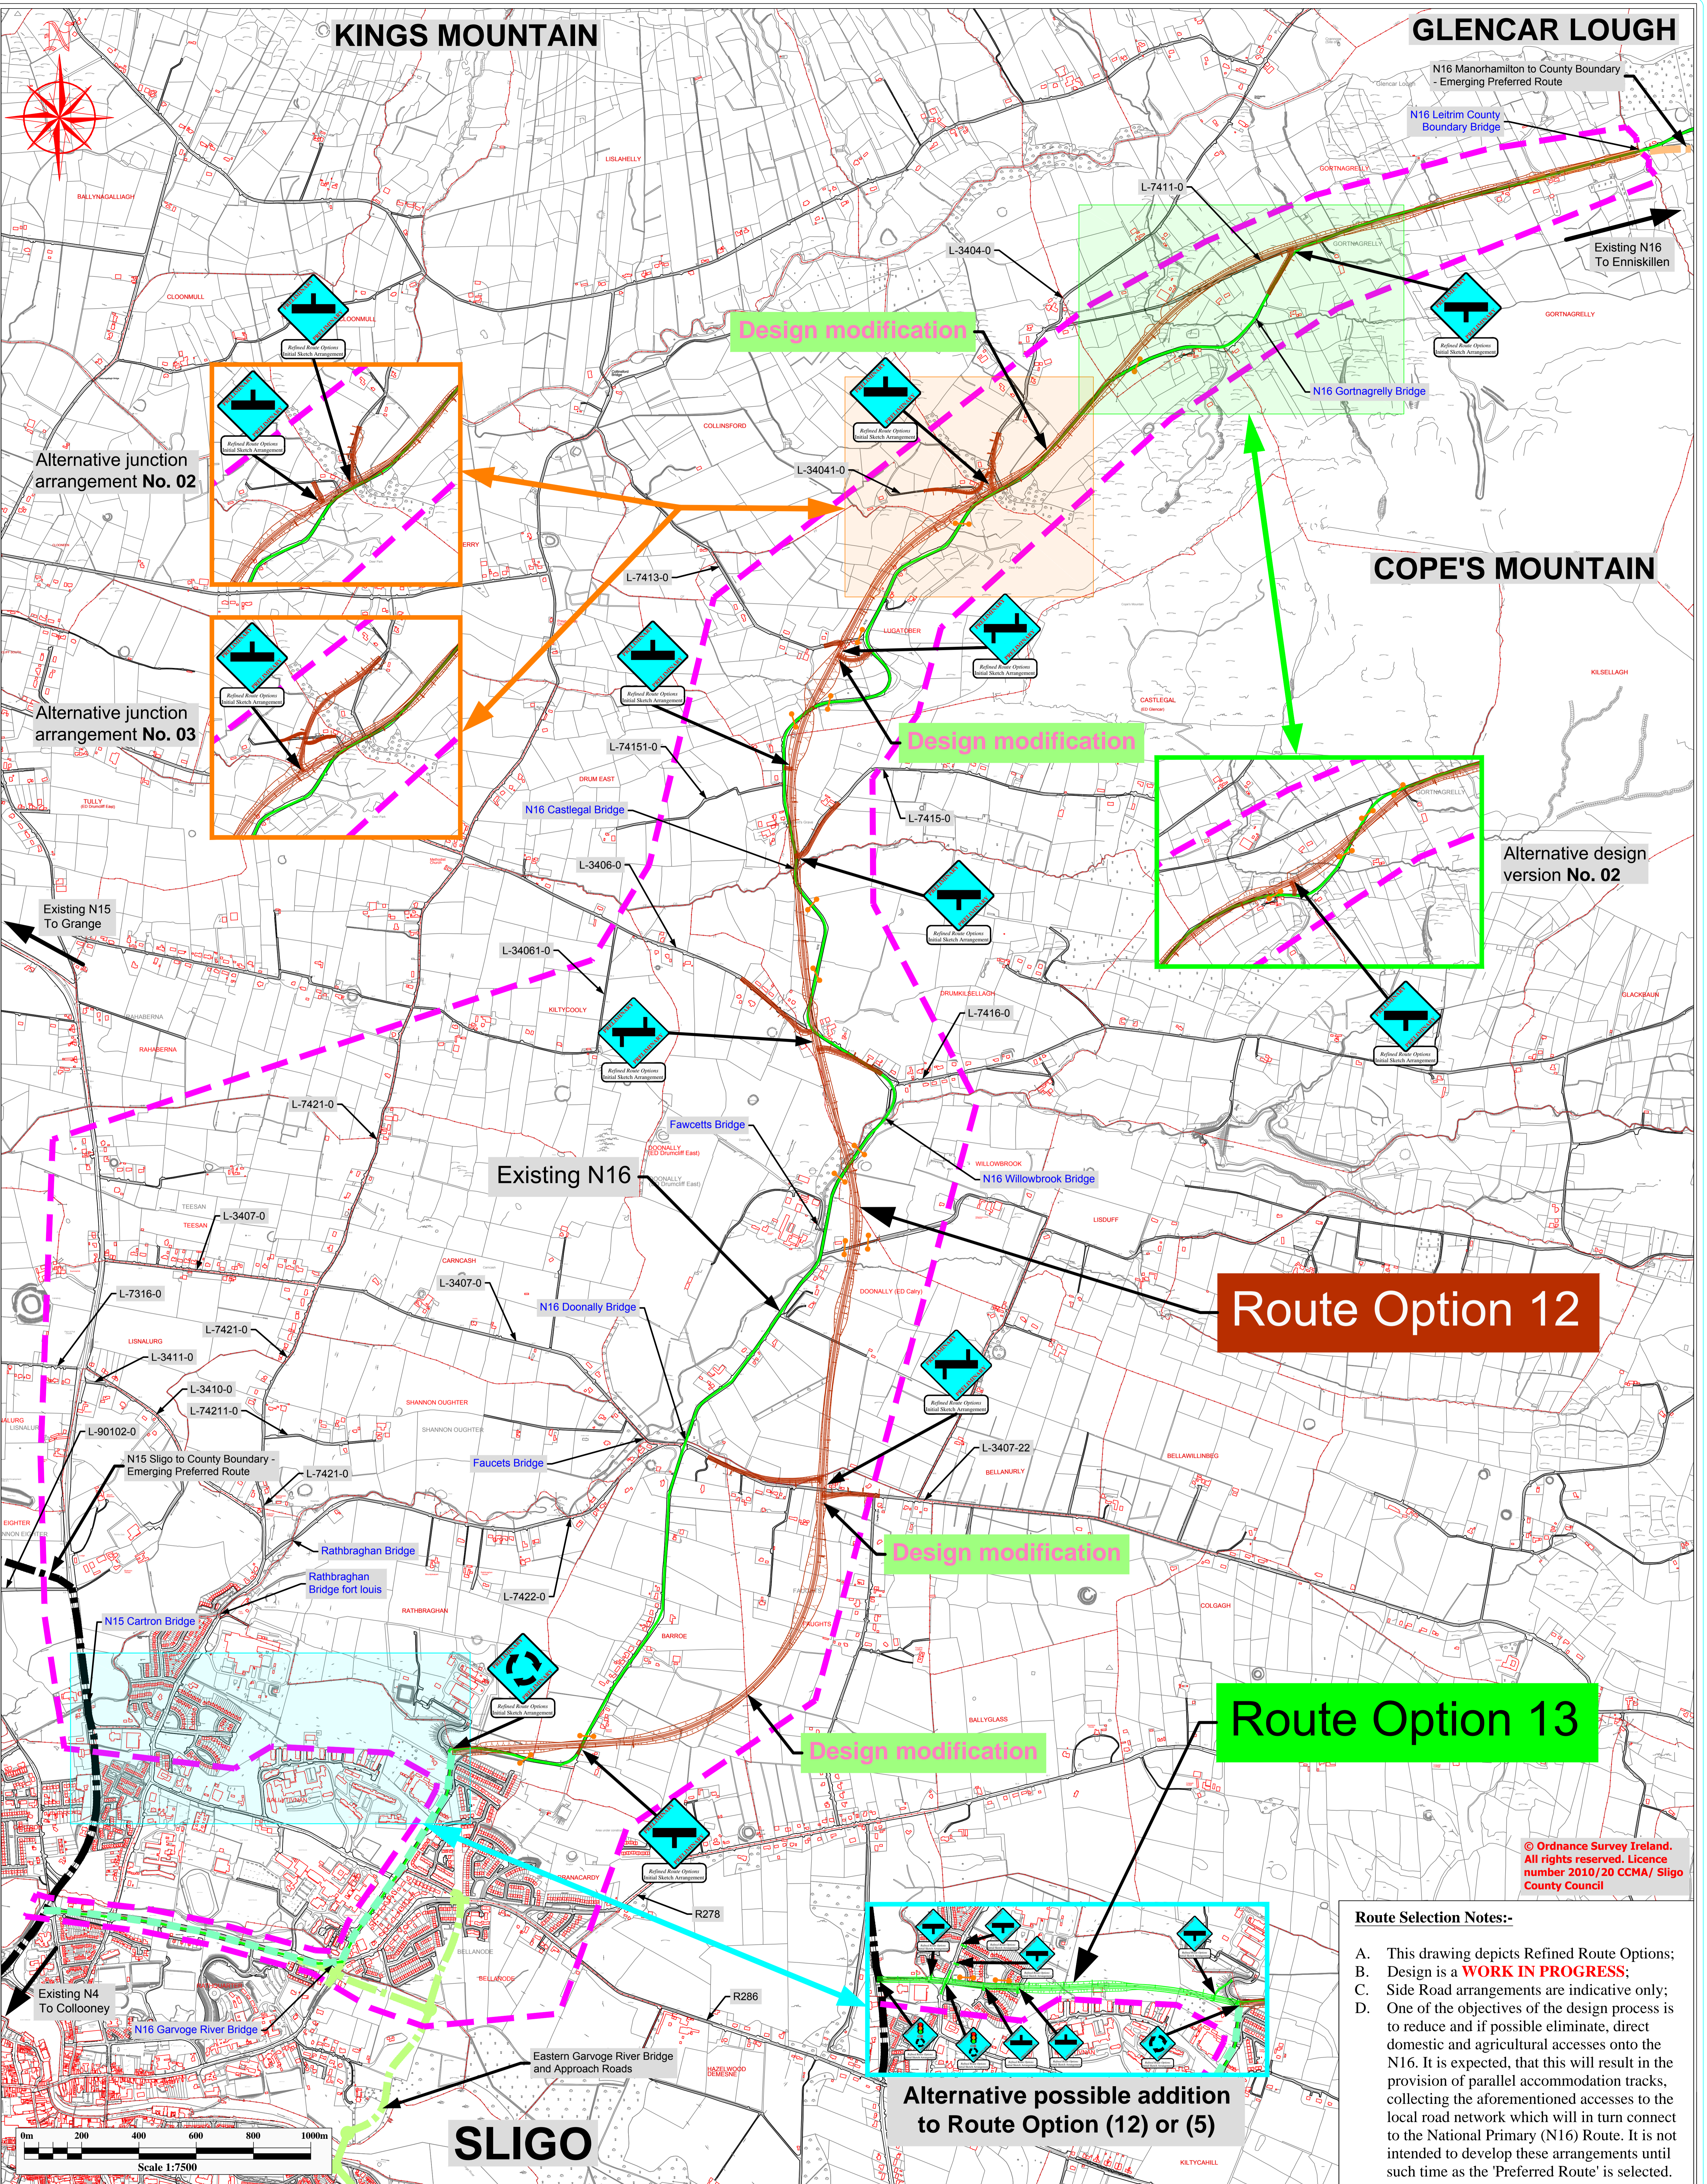

Route Option 12

Route Option 13

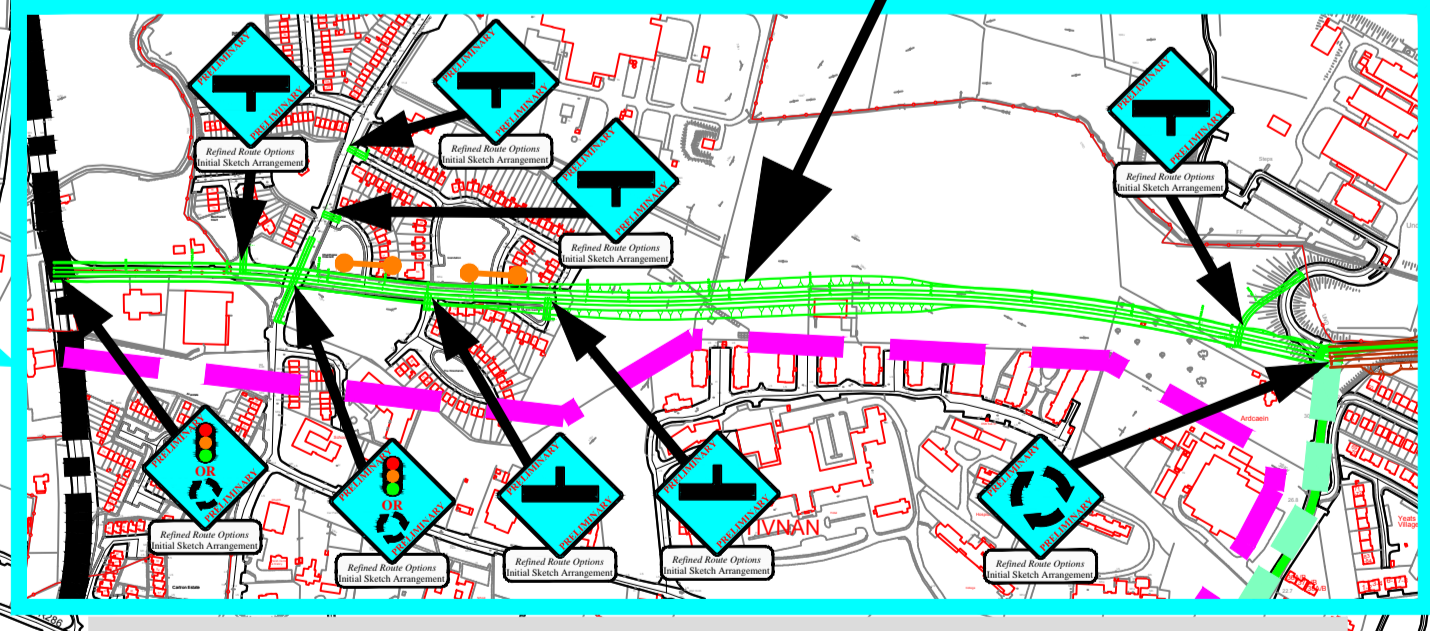

Alternative possible addition to Route Option (12) or (5)

© Ordnance Survey Ireland. All rights reserved. Licence number 2010/20 CCMA/ Sligo County Council

Route Selection Notes:-

- This drawing depicts Refined Route Options;
- Design is a **WORK IN PROGRESS**;
- Side Road arrangements are indicative only;
- One of the objectives of the design process is to reduce and if possible eliminate, direct domestic and agricultural accesses onto the N16. It is expected, that this will result in the provision of parallel accommodation tracks, collecting the aforementioned accesses to the local road network which will in turn connect to the National Primary (N16) Route. It is not intended to develop these arrangements until such time as the 'Preferred Route' is selected.

Note:-

- No other use of this material may be made without the licence of the copyright holder in accordance with Section 74(3) of the Copyright and related Rights Act, 2000.

Legend	Study Area	N15 Sligo to County Boundary - Emerging Preferred Route	Proposed T-Junction: Ghost islands incorporated where necessary	Proposed traffic signal operated junction	Proposed Staggered Crossroads (Sideroad)
Route Option 12 (design indicating cut)	Townland Boundary	Eastern Garvoge River Bridge and Approach Roads - Planning Consent Granted	Proposed Staggered Crossroads	Possible Roundabout or traffic signal operated junction	Proposed Roundabout (Sideroad)
Route Option 12 (design indicating fill)	Existing N16	N16 Manorhamilton to Sligo County Boundary - Emerging Preferred Route	Proposed Roundabout or proposed upgrade of existing roundabout	Proposed T-Junction (Sideroad)	Possible Bridge Location
	Road Number	Potential N16 online local widening and junction improvements			
	Bridge Name				



Date	By	Revision

Project: N16 Sligo to County Boundary			
Title: Refined Route Options Option 12			
Scales: 1:7,500 @ A0	Date: July 2016	Job No.:	
Design: FM	Drawn: BR	Checked: FM	Approved: EC
Figure No.:			N16 RRO-07