


KINGS MOUNTAIN

GLENCAR LOUGH

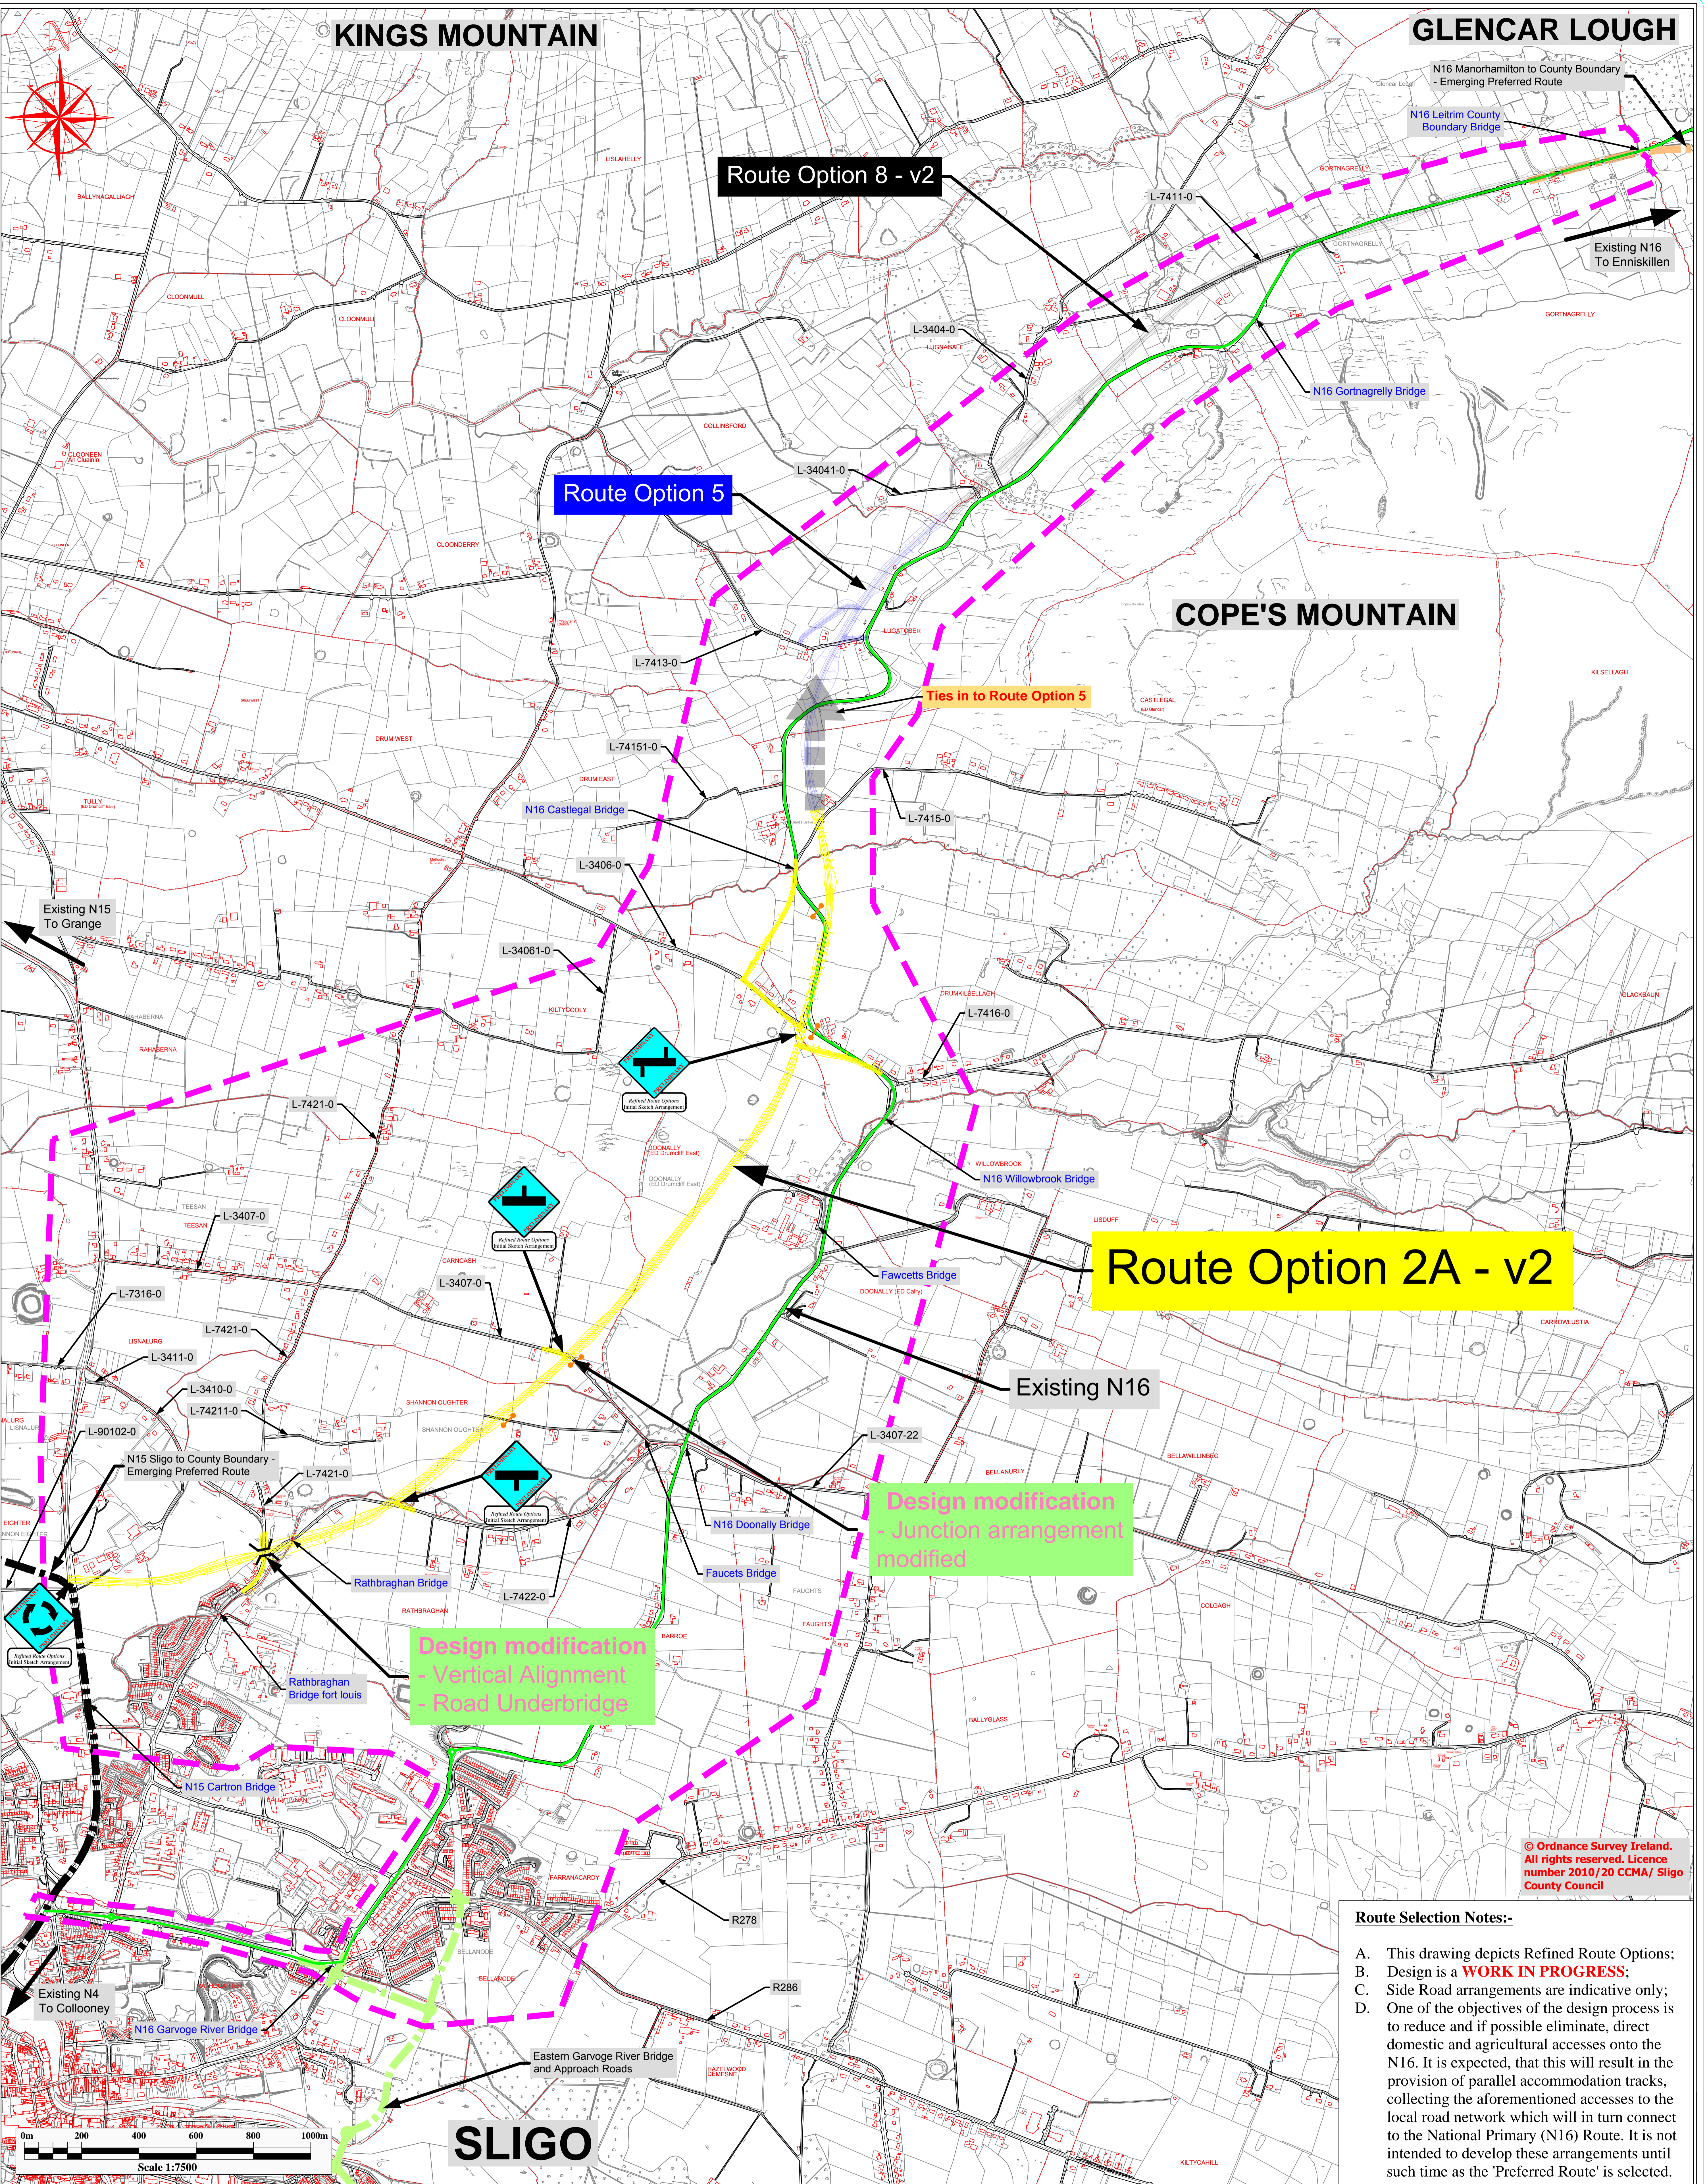

© Ordnance Survey Ireland. All rights reserved. Licence number 2010/20 CCMA/ Sligo County Council

Route Selection Notes:-

- A. This drawing depicts Refined Route Options;
- B. Design is a **WORK IN PROGRESS**;
- C. Side Road arrangements are indicative only;
- D. One of the objectives of the design process is to reduce and if possible eliminate, direct domestic and agricultural accesses onto the N16. It is expected, that this will result in the provision of parallel accommodation tracks, collecting the aforementioned accesses to the local road network which will in turn connect to the National Primary (N16) Route. It is not intended to develop these arrangements until such time as the 'Preferred Route' is selected.

Note:-

No other use of this material may be made without the licence of the copyright holder in accordance with Section 74(3) of the Copyright and related Rights Act, 2000.

**Legend**

	Study Area		N15 Sligo to County Boundary - Emerging Preferred Route
	Townland Boundary		Eastern Garvoge River Bridge and Approach Roads - Planning Consent Granted
	Existing N16		N16 Manorhamilton to Sligo County Boundary - Emerging Preferred Route
	Road Number		Potential N16 online local widening and junction improvements
	Bridge Name		Proposed T-Junction: Ghost islands incorporated where necessary
	Proposed Staggered Crossroads		Proposed traffic signal operated junction
	Proposed Roundabout or traffic signal operated junction		Possible Roundabout or traffic signal operated junction
	Proposed Roundabout or proposed upgrade of existing roundabout		Proposed T-Junction (Sideroad)
	Proposed Bridge Location		



National Road Design Department  
Sligo County Council  
Business Centre, Market Yard, Sligo, Ireland  
Tel: 071 91-1111;  
e-mail: fmeehan@sligococo.ie

Date	By	Revision

Project: N16 Sligo to County Boundary			
Title: Refined Route Options Option 2A - v2			
Scales: 1:7,500 @ A0	Date: July 2016	Job No.:	
Design: FM	Drawn: BR	Checked: FM	Approved: EC
Figure No.:			N16 RRO-03