

KINGS MOUNTAIN

GLENCAR LOUGH

COPE'S MOUNTAIN

Route Option 8 - v2

Design modification
Vertical Alignment
Road Underbridge
Junction Arrangement

Route Option 12


© Ordnance Survey Ireland.
All rights reserved. Licence
number 2010/20 CCMA/ Sligo
County Council

Route Selection Notes:-

- A. This drawing depicts Refined Route Options;
- B. Design is a **WORK IN PROGRESS**;
- C. Side Road arrangements are indicative only;
- D. One of the objectives of the design process is to reduce and if possible eliminate, direct domestic and agricultural accesses onto the N16. It is expected, that this will result in the provision of parallel accommodation tracks, collecting the aforementioned accesses onto the local road network which will in turn connect to the National Primary (N16) Route. It is not intended to develop these arrangements until such time as the 'Preferred Route' is selected.

Note:-

- No other use of this material may be made without the licence of the copyright holder in accordance with Section 74(3) of the Copyright and related Rights Act, 2000.

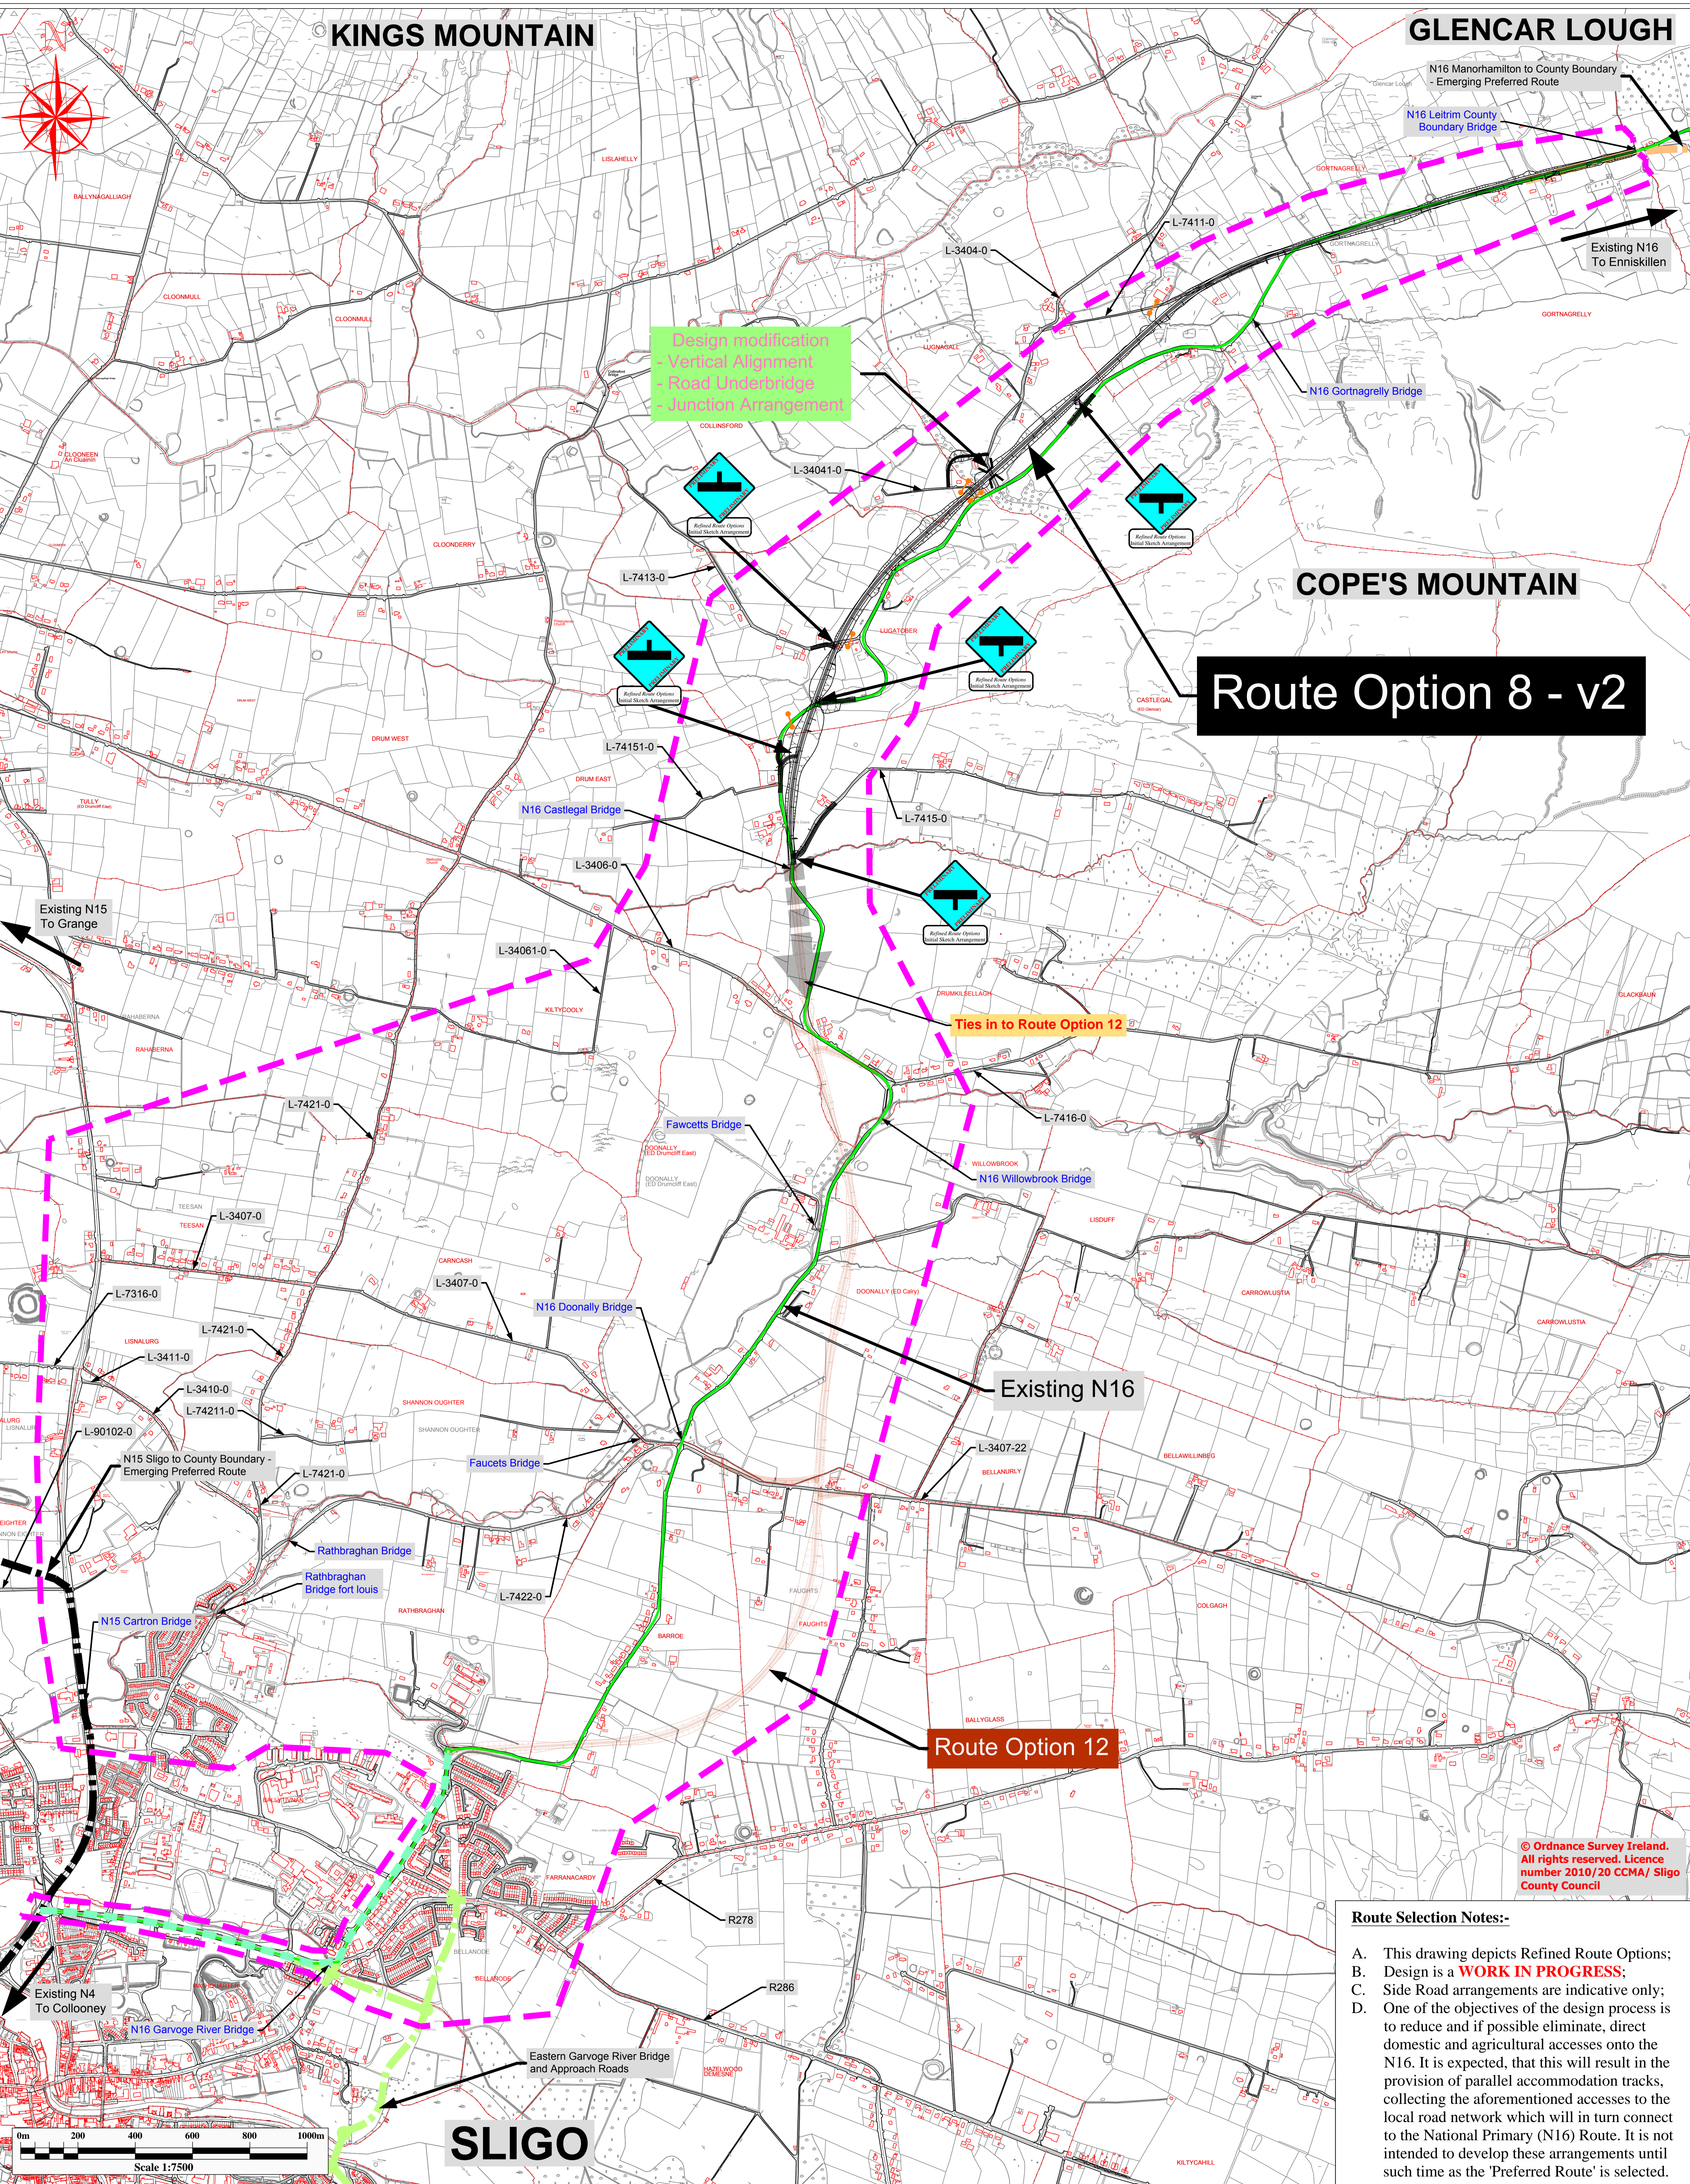

Legend	Study Area	N15 Sligo to County Boundary - Emerging Preferred Route	Proposed T-Junction: Ghost islands incorporated where necessary	Proposed traffic signal operated junction	Proposed Staggered Crossroads (Sideroad)
Route Option 8 - v2 (design indicating cut)	Townland Boundary	Eastern Garvoge River Bridge and Approach Roads - Planning Consent Granted	Proposed Staggered Crossroads	Possible Roundabout or traffic signal operated junction	Proposed Roundabout (Sideroad)
Route Option 8 - v2 (design indicating fill)	Existing N16	N16 Manorhamilton to Sligo County Boundary - Emerging Preferred Route	Proposed Roundabout or proposed upgrade of existing roundabout	Proposed T-Junction (Sideroad)	Possible Bridge Location
	Road Number	Potential N16 online local widening and junction improvements			
	Bridge Name				

An Roinn Iompair Turasireachta agus Spóirt
Department of Transport, Tourism and Sport

SLIGO COUNTY COUNCIL
National Road Design Department
Sligo County Council
Business Centre, Market Yard, Sligo, Ireland
Tel: 071 91-1111;
e-mail: fmeehan@sligococo.ie

Date	By	Revision

Project N16 Sligo to County Boundary

Title Refined Route Options Option 8 - v2

Scales 1:7,500 @ A0	Date July 2016	Job No.
Design FM	Drawn BR	Checked FM
		Approved EC

Figure No.: N16 RRO-06