


© Ordnance Survey Ireland.
All rights reserved. Licence
number 2010/20 CCMA/ Sligo
County Council

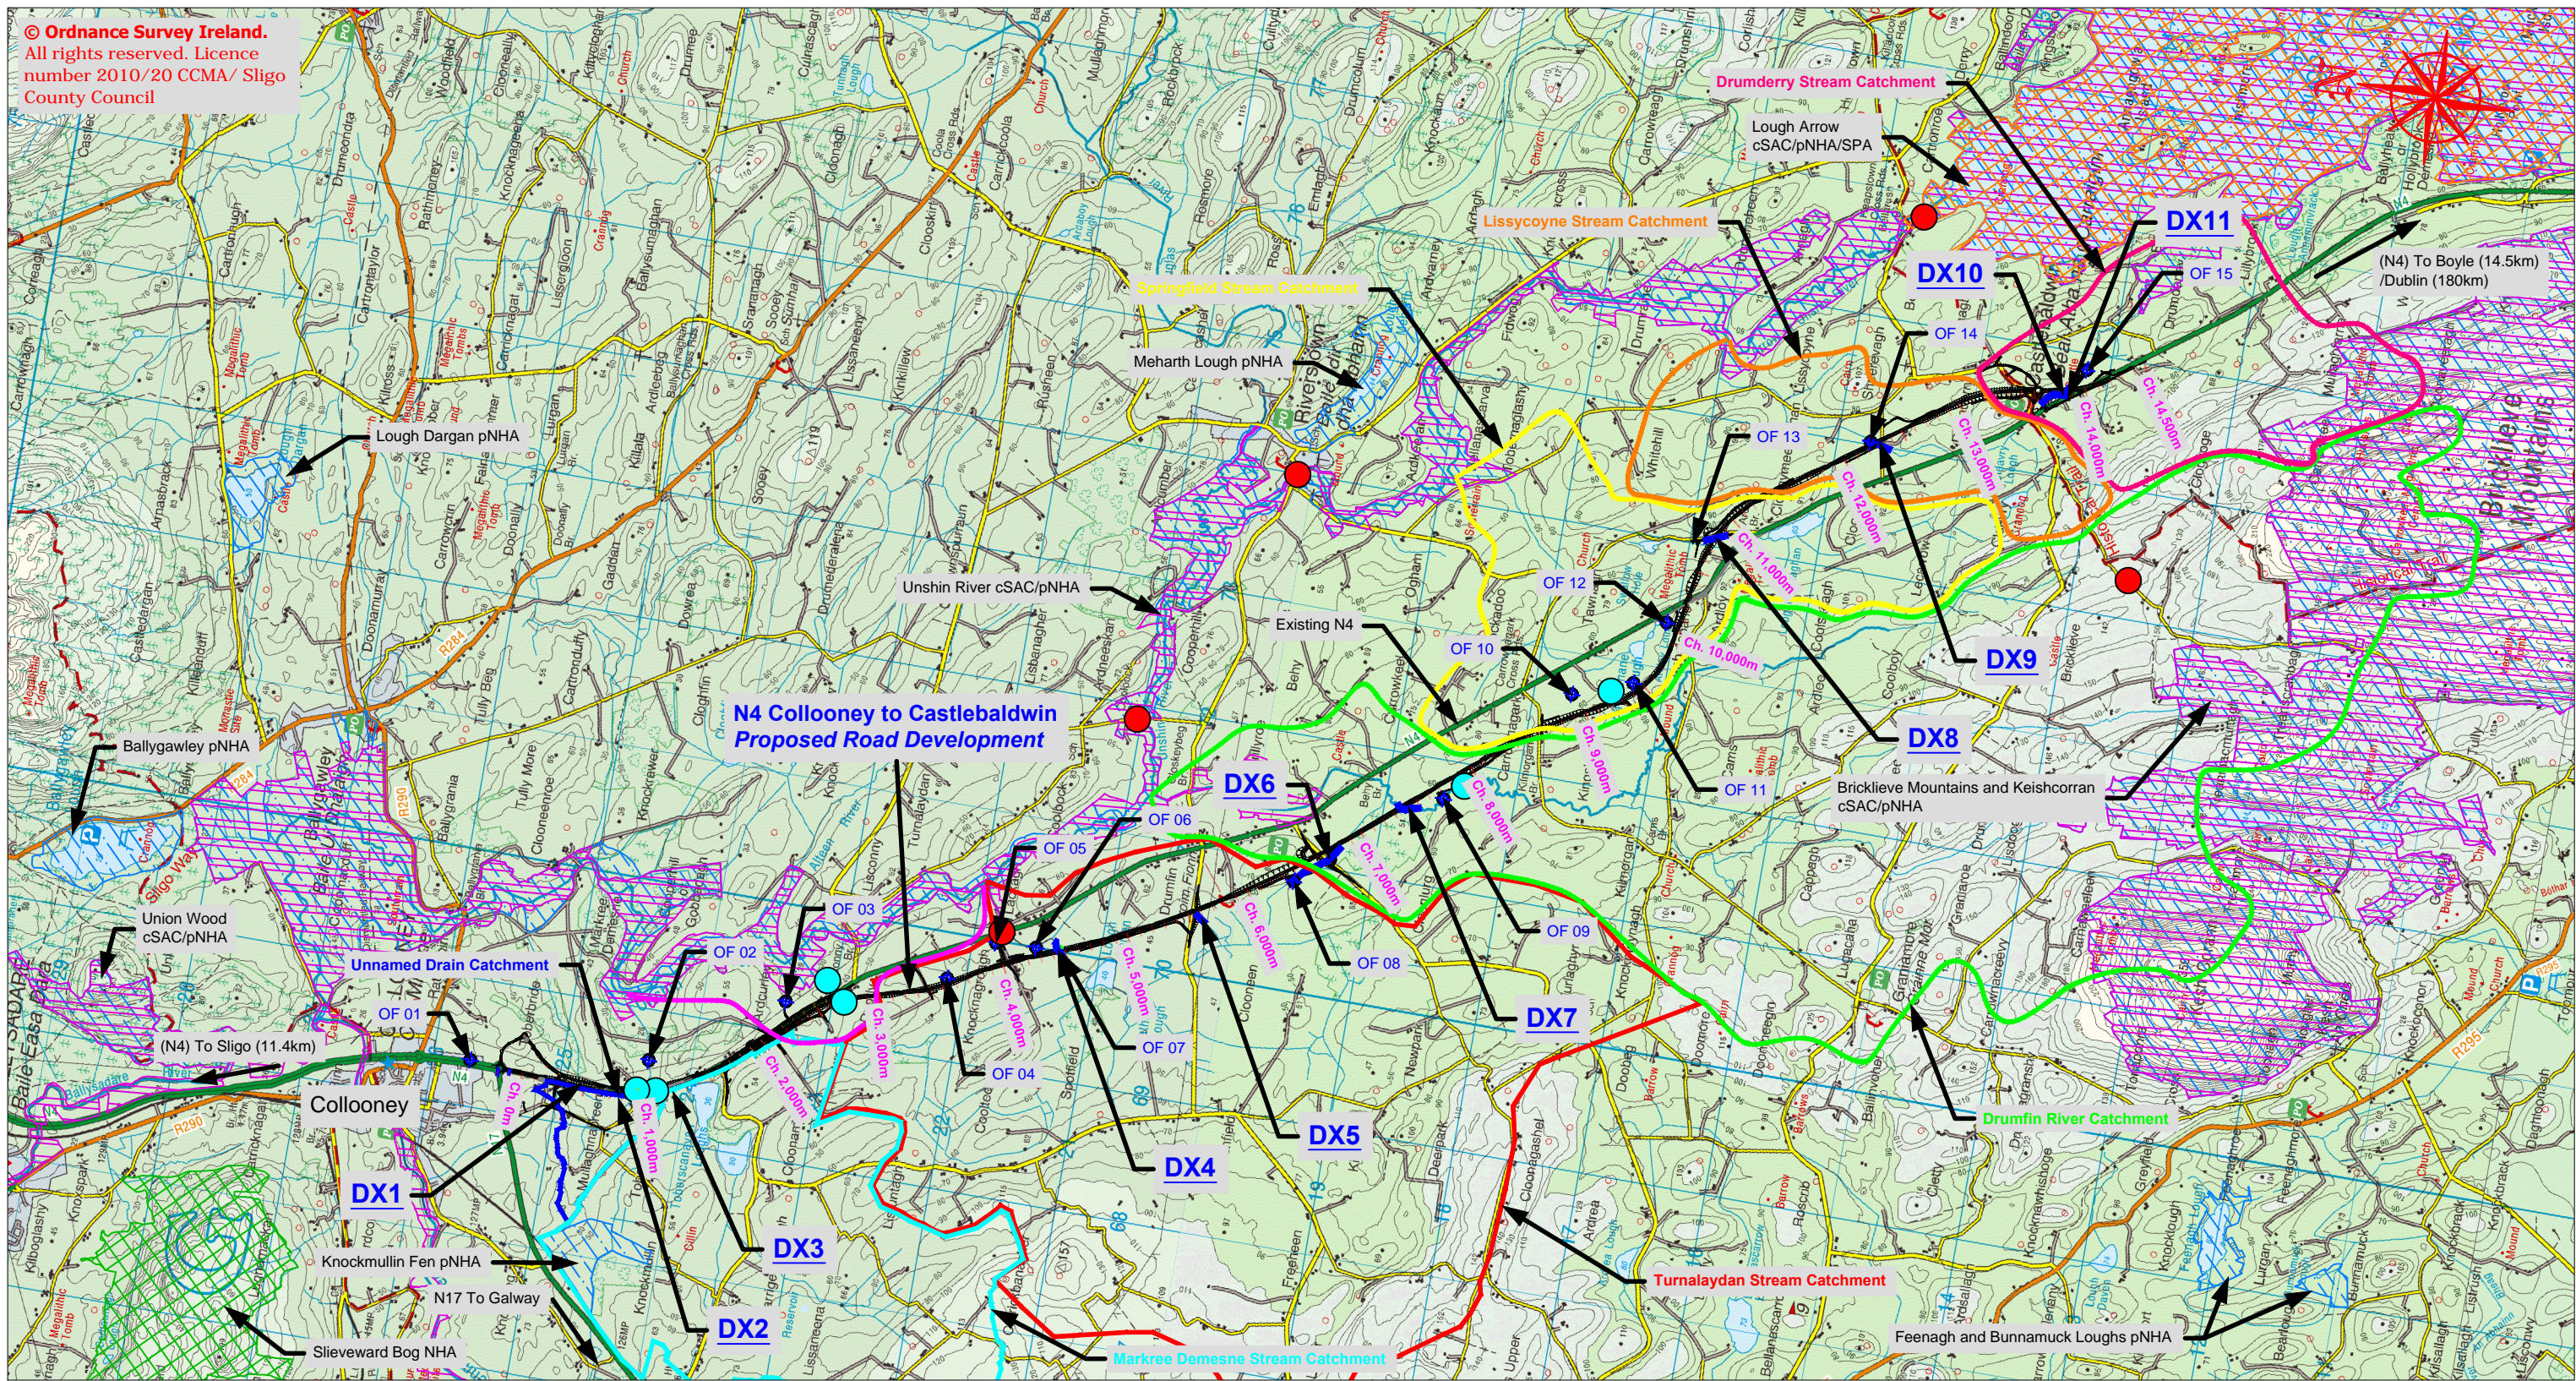

- Legend**
- Special Protection Area
 - Natural Heritage Area
 - Outfalls
 - cSpecial Area of Conservation
 - Wells
 - DX1 Watercourse Crossing No.
 - pNatural Heritage Area
 - OPW Historic Flood Location



National Road Design Department
Sligo County Council
Business Centre, Market Yard, Sligo, Ireland
Tel: 071 91-11975;
e-mail: fmeehan@sligococo.ie



Date	By	Revision

Project N4 Collooney to Castlebaldwin Proposed Road Development			
Title EIS, Chapter 14 Drawings: Drainage, Wells, OPW gauges and Historic Flood Locations			
Scales (@A3) 1:50,000	Date December 2013	Job No. SO/01/150	Figure No.: Fig.: 14.1
Assessment & Mapping Minerex Env.	Design Team Review FM	Approved AS	