


© Ordnance Survey Ireland.  
All rights reserved. Licence  
number 2010/20 CCMA/ Sligo  
County Council

Legend	
	Surface Water Channel Collection Network as described in section 4.8.2.2.1 of Chapter 4 (Volume 2)
	Open Drain (used as cut off drain)
	Culvert
	Carrier Pipe
	Filter Drain as per Fig. 4.8.3
	Constructed Wetland
	Pond Number
	Road Outfall Number
	Petrol Interceptor
	Scour
	Containment Bypass Pipe
	Culvert Number
	Townland Boundary
	CPO Boundary
	Land Made Available (LMA)
	Retaining Wall
	Townland Names
	Design Chainage
	Existing Drain
	Existing Attenuation Pond
	Spoil Repository
	Landscape Mitigation Site

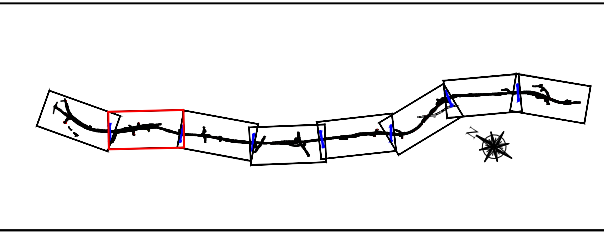

**NOTE:**  
All proposed road levels indicated are based on a Design prepared for Phase 3 and 4 of the NRA PMG and may be revised at the Detailed Design Stage.  
Modifications may be made to avail of opportunities to improve the design in the light of experience on the ground or other innovations provided this has no significant adverse environmental effects.

No other use of this material may be made without the licence of the copyright holder in accordance with Section 74(3) of the Copyright and related Rights Act, 2000.

An Roinn Iompair  
Turasóireachta agus Spóirt  
Department of Transport,  
Tourism and Sport

**SLIGO COUNTY COUNCIL**  
**NRA**

National Road Design Department  
Sligo County Council  
Business Centre, Market Yard, Sligo, Ireland  
Tel: 071 91-11975;  
e-mail: fmeehan@sligococo.ie

Date	By	Revision

Project N4 Collooney to Castlebaldwin Proposed Road Development			
Title Drainage System			
Scales (@A3) 1:5,000	Date December 2013	Job No. SO/01/150	
Design DH	Drawn BR	Checked DH	Approved AS

Figure No.:  
Fig.: 4.7.2  
Sheet 2 of 8