


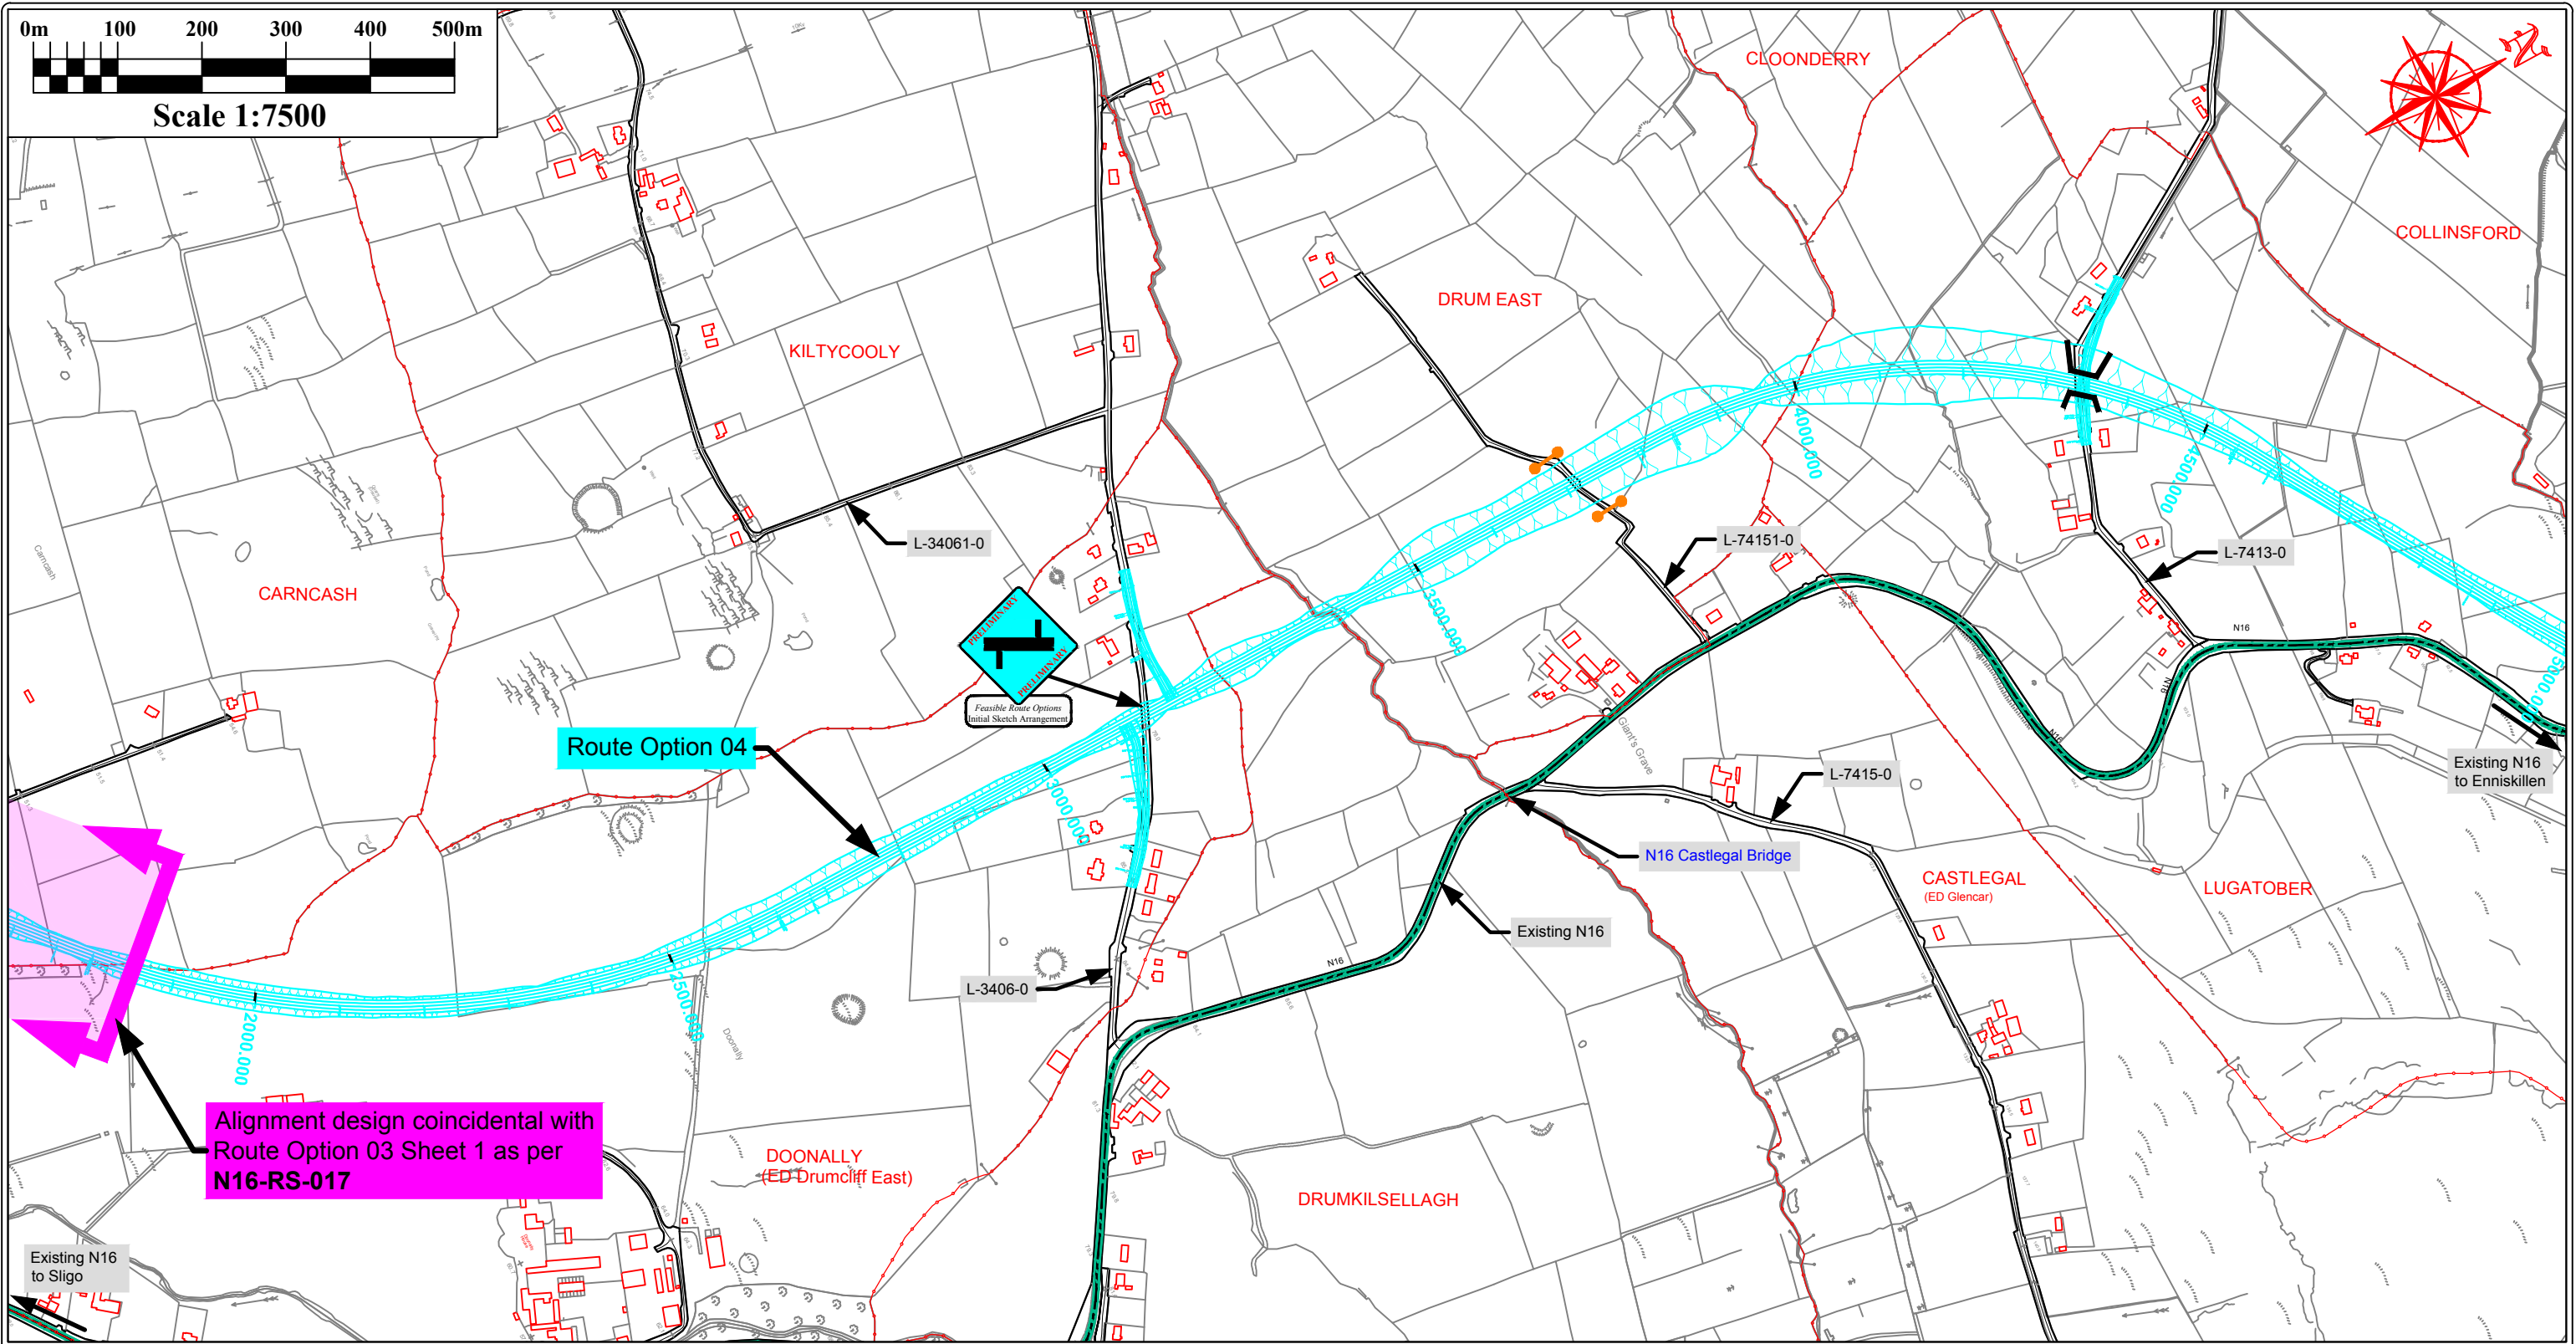

Legend

- Route Option 04 (design indicating cut)
- Route Option 04 (design indicating fill)
- Townland Boundary
- Townland Names
- Existing N16
- Road Number
- Bridge Name

- N15 Sligo to County Boundary - Emerging Preferred Route
- Eastern Garvoe River Bridge and Approach Roads - Planning Consent Granted
- N16 Manorhamilton to Sligo County Boundary - Emerging Preferred Route

- Proposed T-Junction; Ghost islands incorporated where necessary
- Proposed Right/Left Staggered Simple T-Junction
- Proposed Roundabout or proposed upgrade of existing roundabout

- Proposed traffic signal operated junction
- Possible Roundabout or traffic signal operated junction
- Proposed T-Junction (Sideroad)

- Proposed Right/Left Staggered Simple T-Junction (Sideroad)
- Proposed Roundabout (Sideroad)
- Proposed Road Closure
- Possible Bridge Location

Note:-
Design is a **WORK IN PROGRESS**.
All proposed road levels indicated are based on a design developed for Phase 2 of the TII PMG and may be revised during the design development process;
No other use of this material may be made without the licence of the copyright holder in accordance with Section 74(3) of the Copyright and related Rights Act, 2000.
© Ordnance Survey Ireland. All rights reserved.
Licence number 2010/20 CCMA/ Sligo County Council

An Roinn Iompair
Turasóireachta agus Spóirt
Department of Transport,
Tourism and Sport

TII
Bonneagar Iompair Éireann
Transport Infrastructure Ireland

SLIGO COUNTY COUNCIL
TII National Roads Project Office
Sligo County Council
Business Centre, Market Yard, Sligo, Ireland F91 WV7R
Tel: 071 91-11111; e-mail: fmeehan@sligococo.ie

Date	By	Revision

Project N16 Sligo to County Boundary

Title Feasible Route Option 04

Scales	Date	Job No.
1:7,500 @ A3	June 2017	

Design	Drawn	Checked	Approved
FM	BR	FM	EC

Figure No.:
N16-RS-020
Sheet 1 of 2