


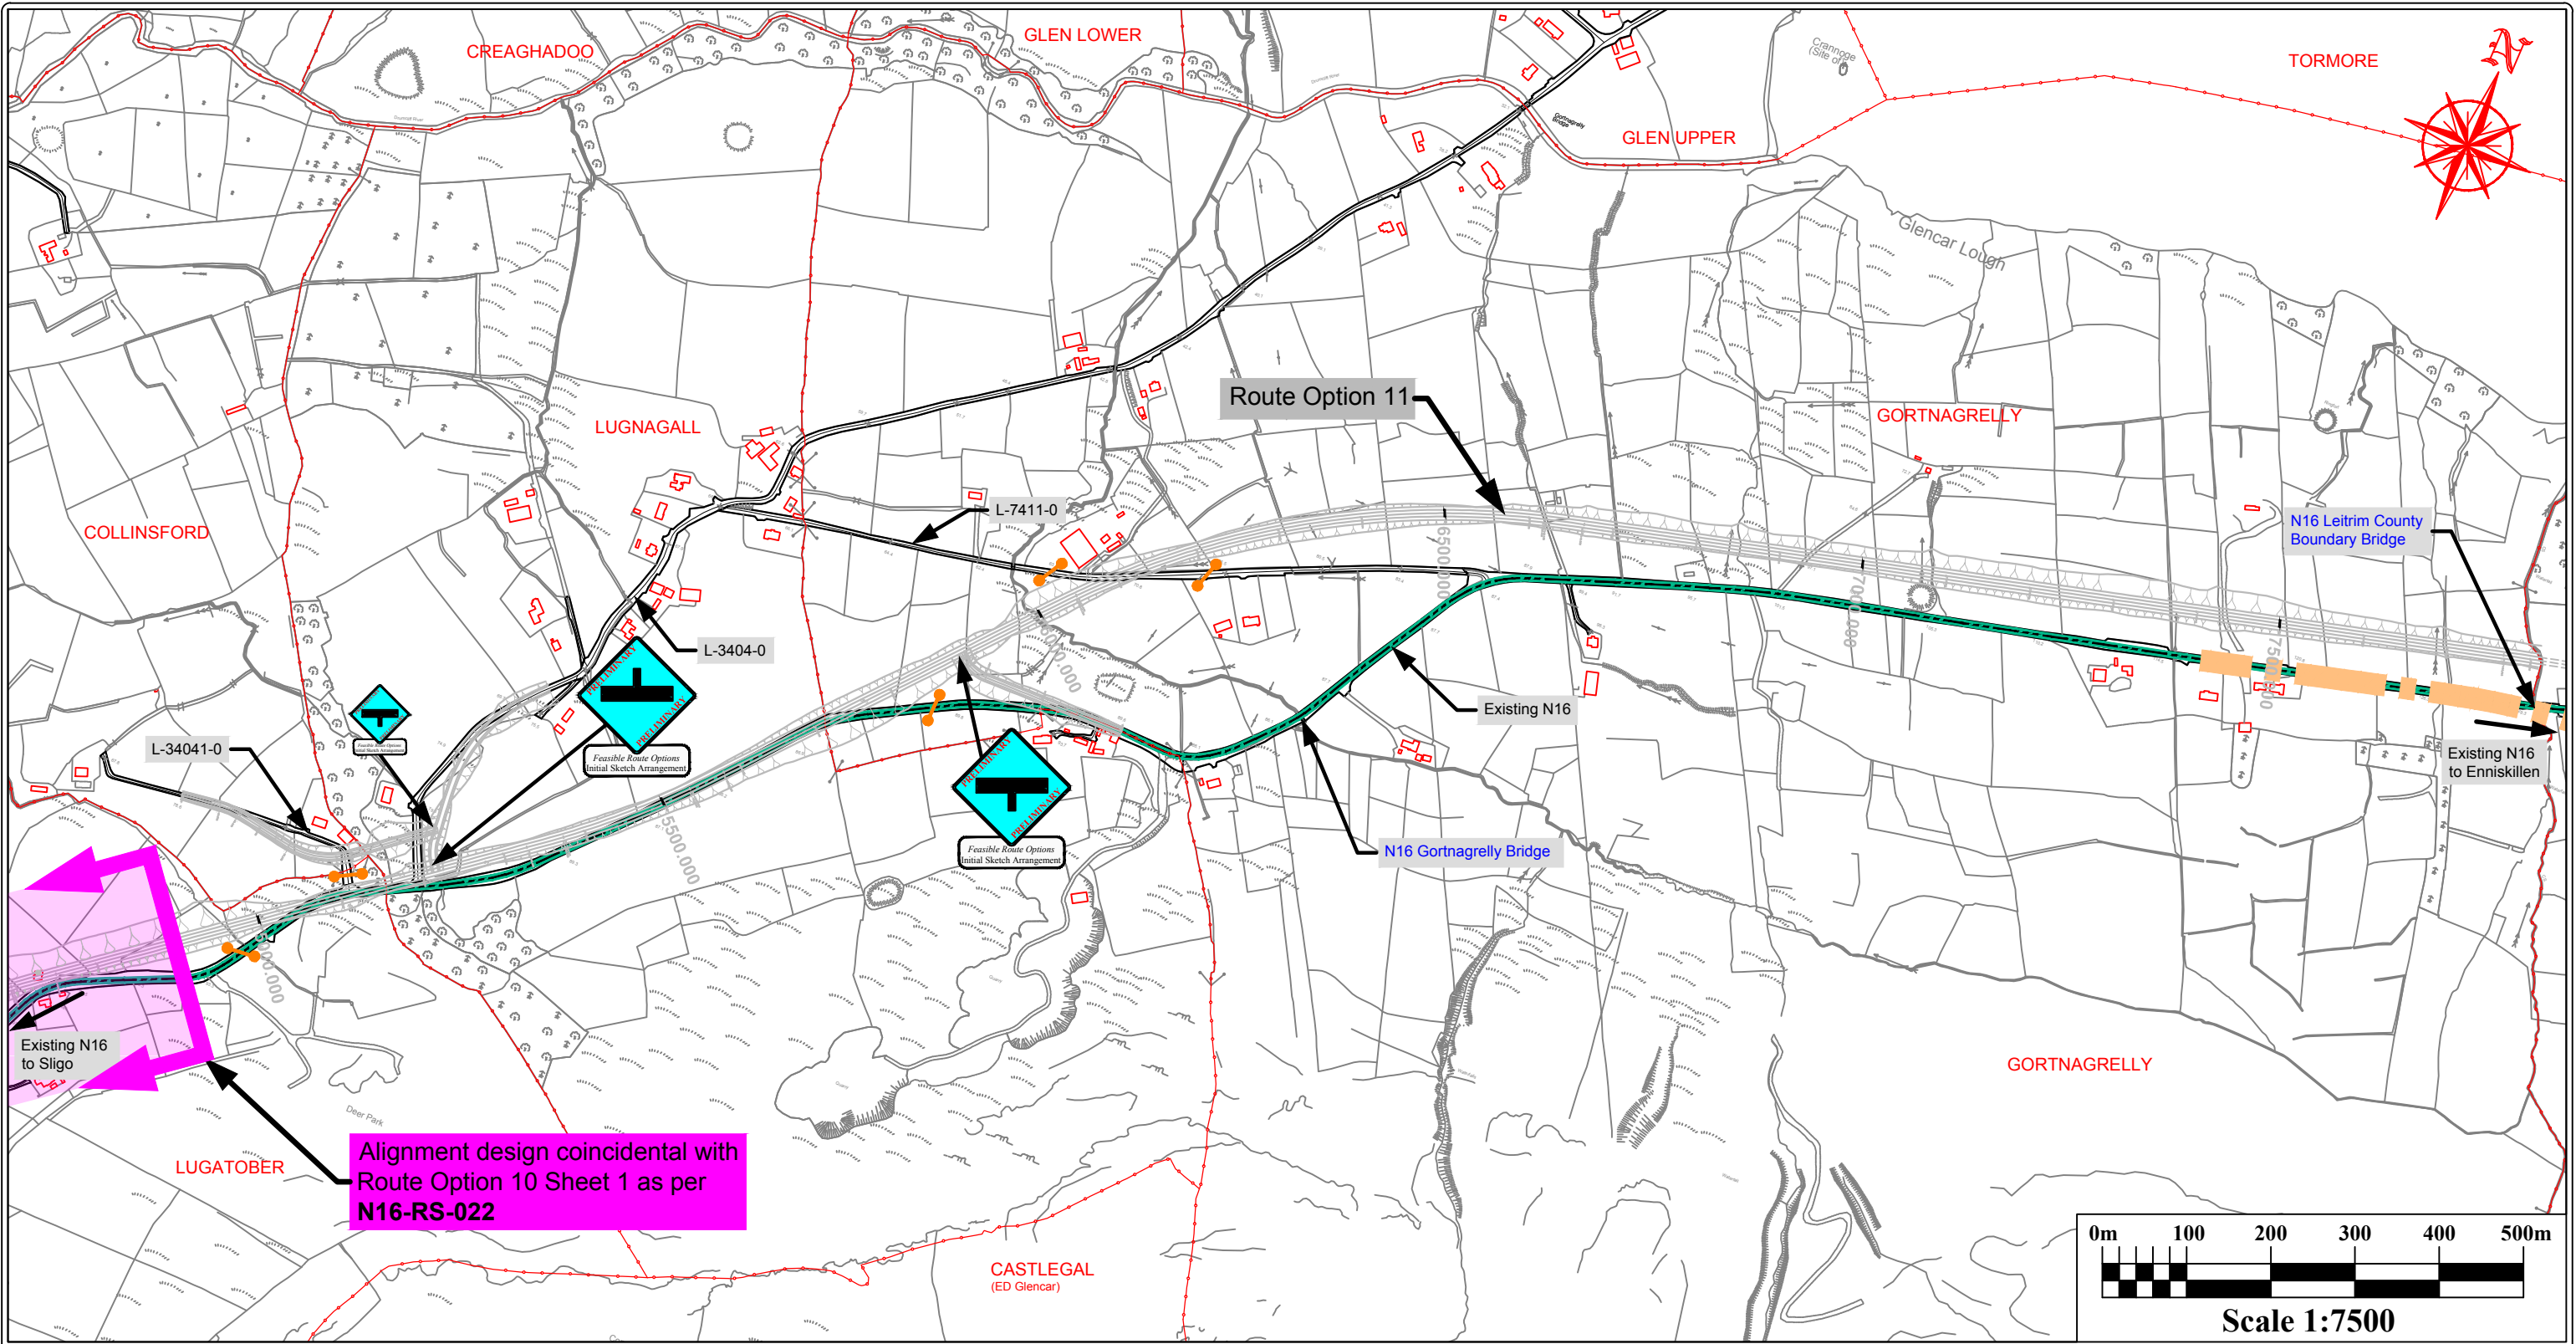

Legend

	Route Option 11 (design indicating cut)
	Route Option 11 (design indicating fill)
	Townland Boundary
	Townland Names
	Existing N16
	Road Number
	Bridge Name
	N15 Sligo to County Boundary - Emerging Preferred Route
	Eastern Garvoe River Bridge and Approach Roads - Planning Consent Granted
	N16 Manorhamilton to Sligo County Boundary - Emerging Preferred Route

	Proposed T-Junction; Ghost islands incorporated where necessary
	Proposed Right/Left Staggered Simple T-Junction
	Proposed Roundabout or proposed upgrade of existing roundabout
	Proposed traffic signal operated junction
	Possible Roundabout or traffic signal operated junction
	Proposed T-Junction (Sideroad)
	Proposed Right/Left Staggered Simple T-Junction (Sideroad)
	Proposed Roundabout (Sideroad)
	Proposed Road Closure
	Possible Bridge Location

Note:-
Design is a **WORK IN PROGRESS**.
All proposed road levels indicated are based on a design developed for Phase 2 of the TII PMG and may be revised during the design development process;
No other use of this material may be made without the licence of the copyright holder in accordance with Section 74(3) of the Copyright and related Rights Act, 2000.
© Ordnance Survey Ireland. All rights reserved.
Licence number 2010/20 CCMA/ Sligo County Council

Department of Transport, Tourism and Sport

TII National Roads Project Office
Sligo County Council
Business Centre, Market Yard, Sligo, Ireland F91 WV7R
Tel: 071 91-11111; e-mail: fmeehan@sligococo.ie

Date	By	Revision

Project N16 Sligo to County Boundary			
Title Feasible Route Option 11			
Scales 1:7,500 @ A3	Date June 2017	Job No.	
Design FM	Drawn BR	Checked FM	Approved EC

Figure No.:
N16-RS-024
Sheet 1 of 1