


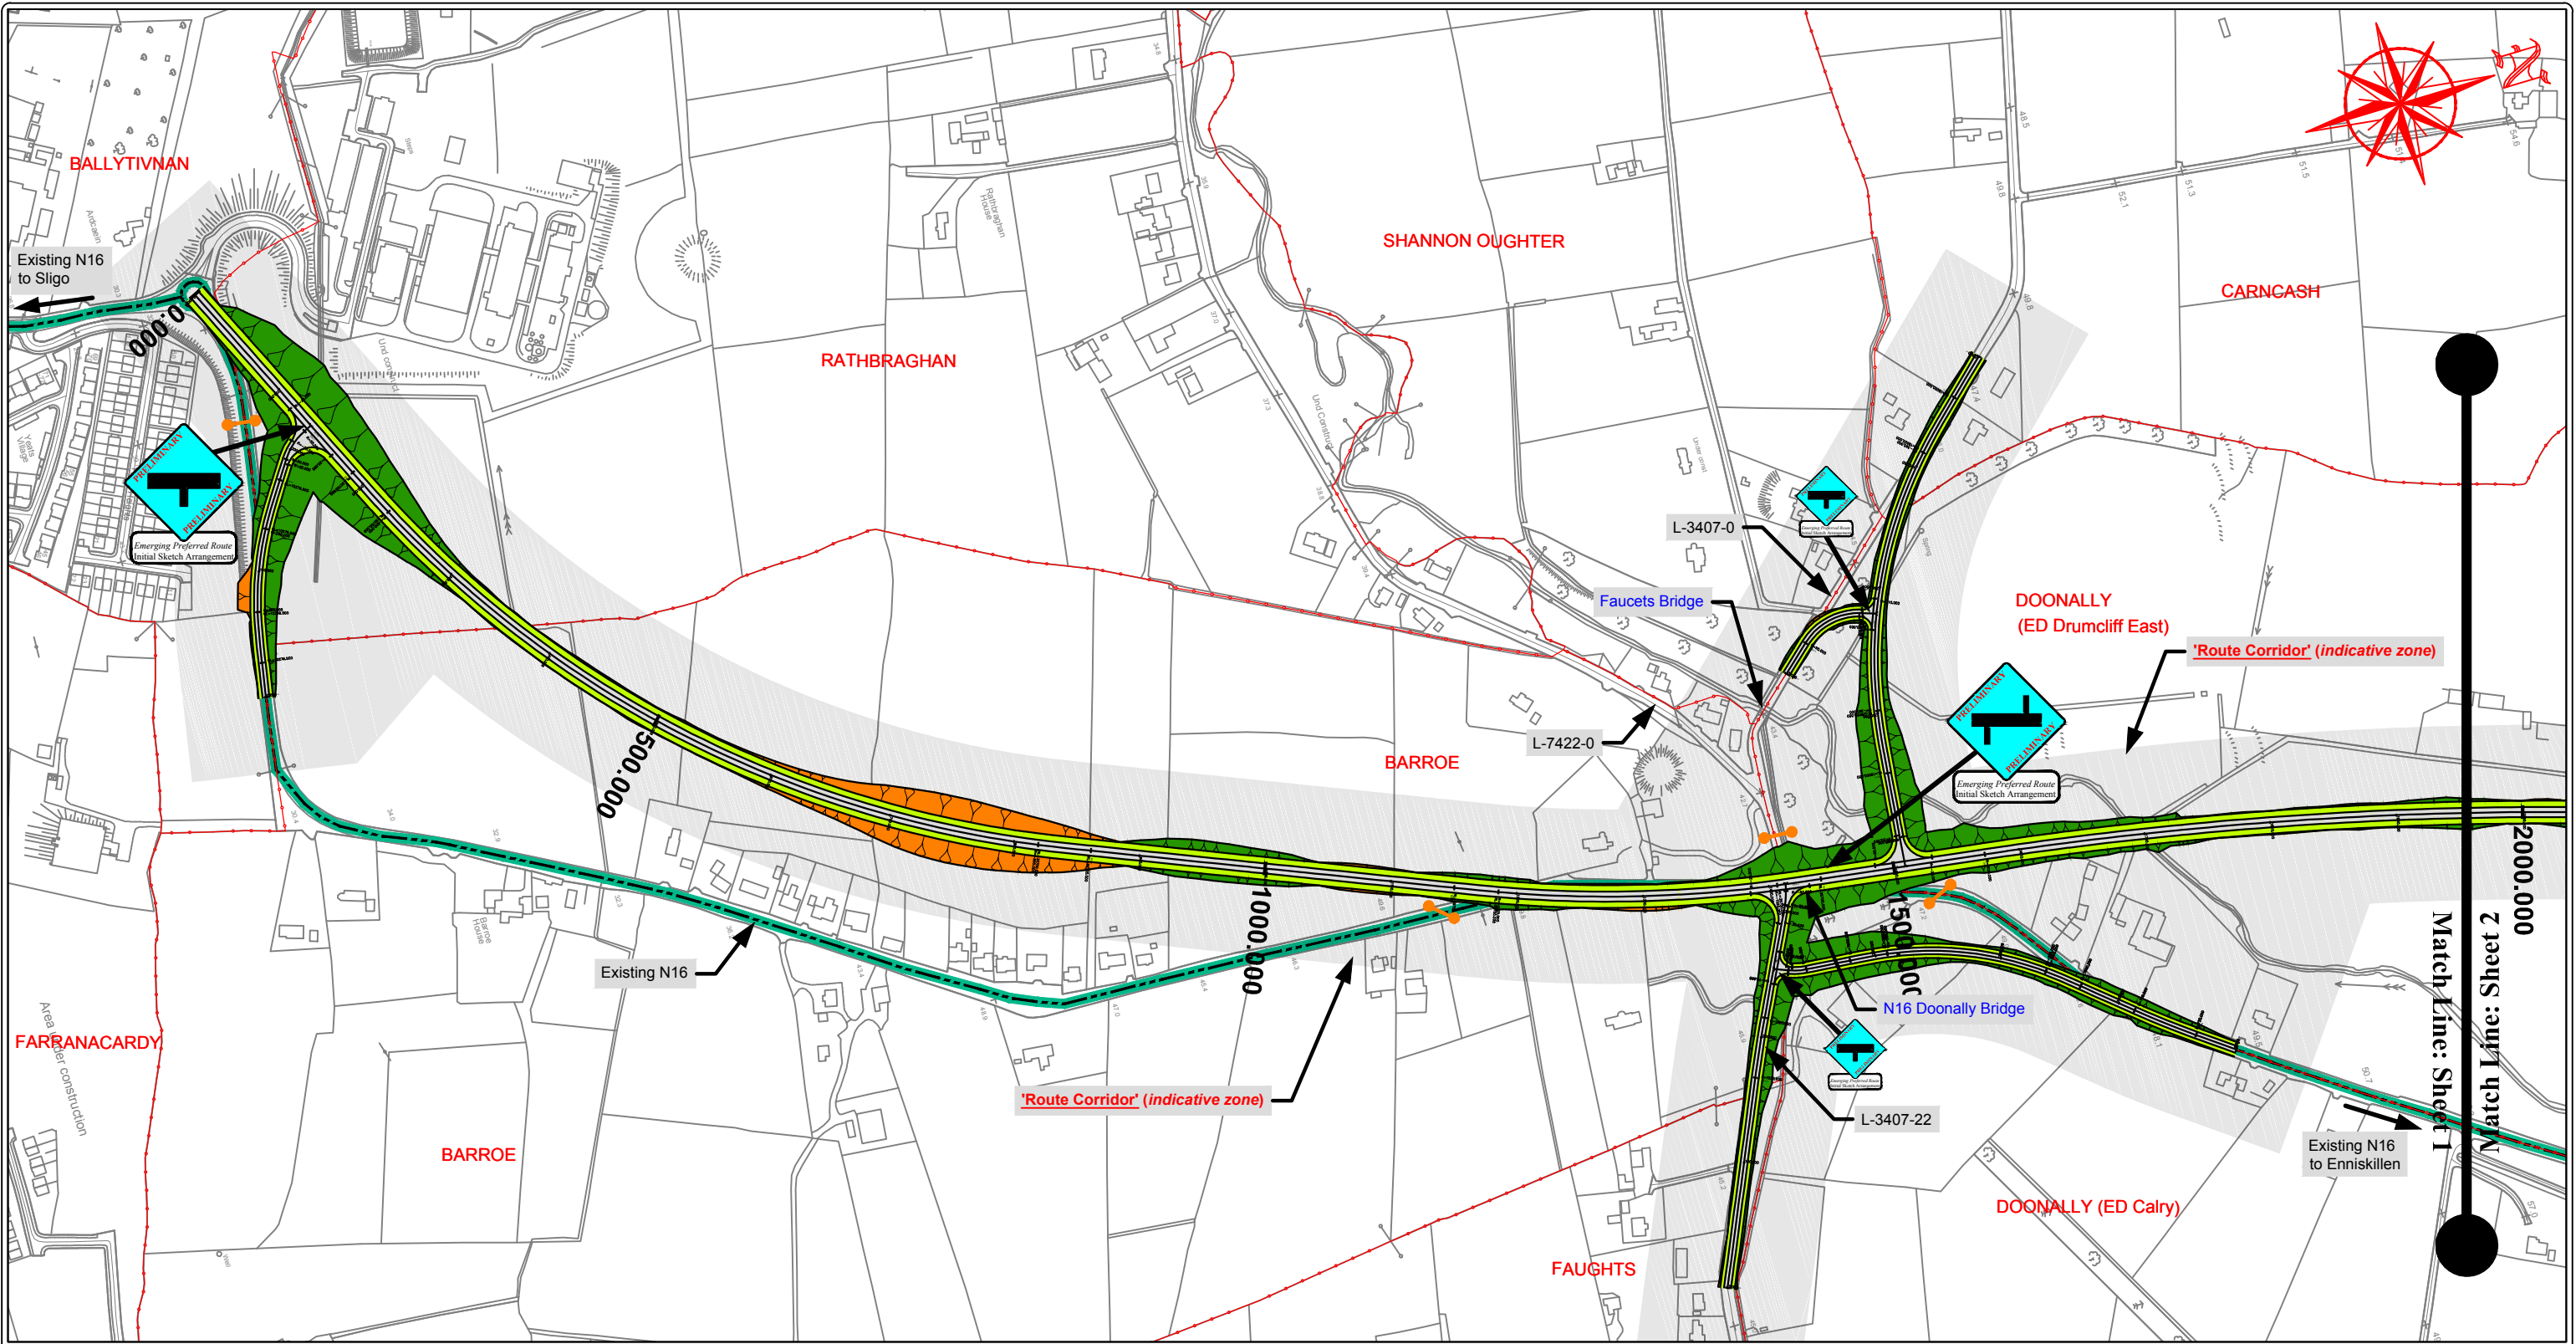

Legend

'Route Corridor'
(This is an indicative zone to permit future design changes and for the purpose of planning application referrals)

Emerging Preferred Route Option
(design indicating cut)

Emerging Preferred Route Option
(design indicating fill)

500.000
Chainage (m)

LUGATOVER
Townland Names

Existing N16
Road Number

N16 Willowbrook Bridge
Bridge Name

Proposed Road Closure

Possible Bridge Location

Potential retaining wall will be considered during the design development process (Phase 3 TII PMG)

Proposed T-Junction; Ghost islands incorporated where necessary

Proposed Staggered Right/Left Simple T-Junction

Proposed T-Junction (Sideroad)

Proposed Staggered Right/Left Simple T-Junction (Sideroad)

Sheet 1 **Sheet 2** **Sheet 3** **Sheet 4**

Note:-
Design is a **WORK IN PROGRESS**.
All proposed road levels indicated are based on a design developed for Phase 2 of the TII PMG and may be revised during the design development process.
No other use of this material may be made without the licence of the copyright holder in accordance with Section 74(3) of the Copyright and related Rights Act, 2000.
© Ordnance Survey Ireland. All rights reserved.
Licence number 2010/20 CCMA/ Sligo County Council



Date	By	Revision

Project		N16 Sligo to County Boundary	
Title		Emerging Preferred Route Design Overview	
Scales		Date	Job No.
1:5,000 @ A3		June 2017	
Design	Drawn	Checked	Approved
FM	BR	FM	EC
Figure No.: N16-RS-053 Sheet 1 of 4			