


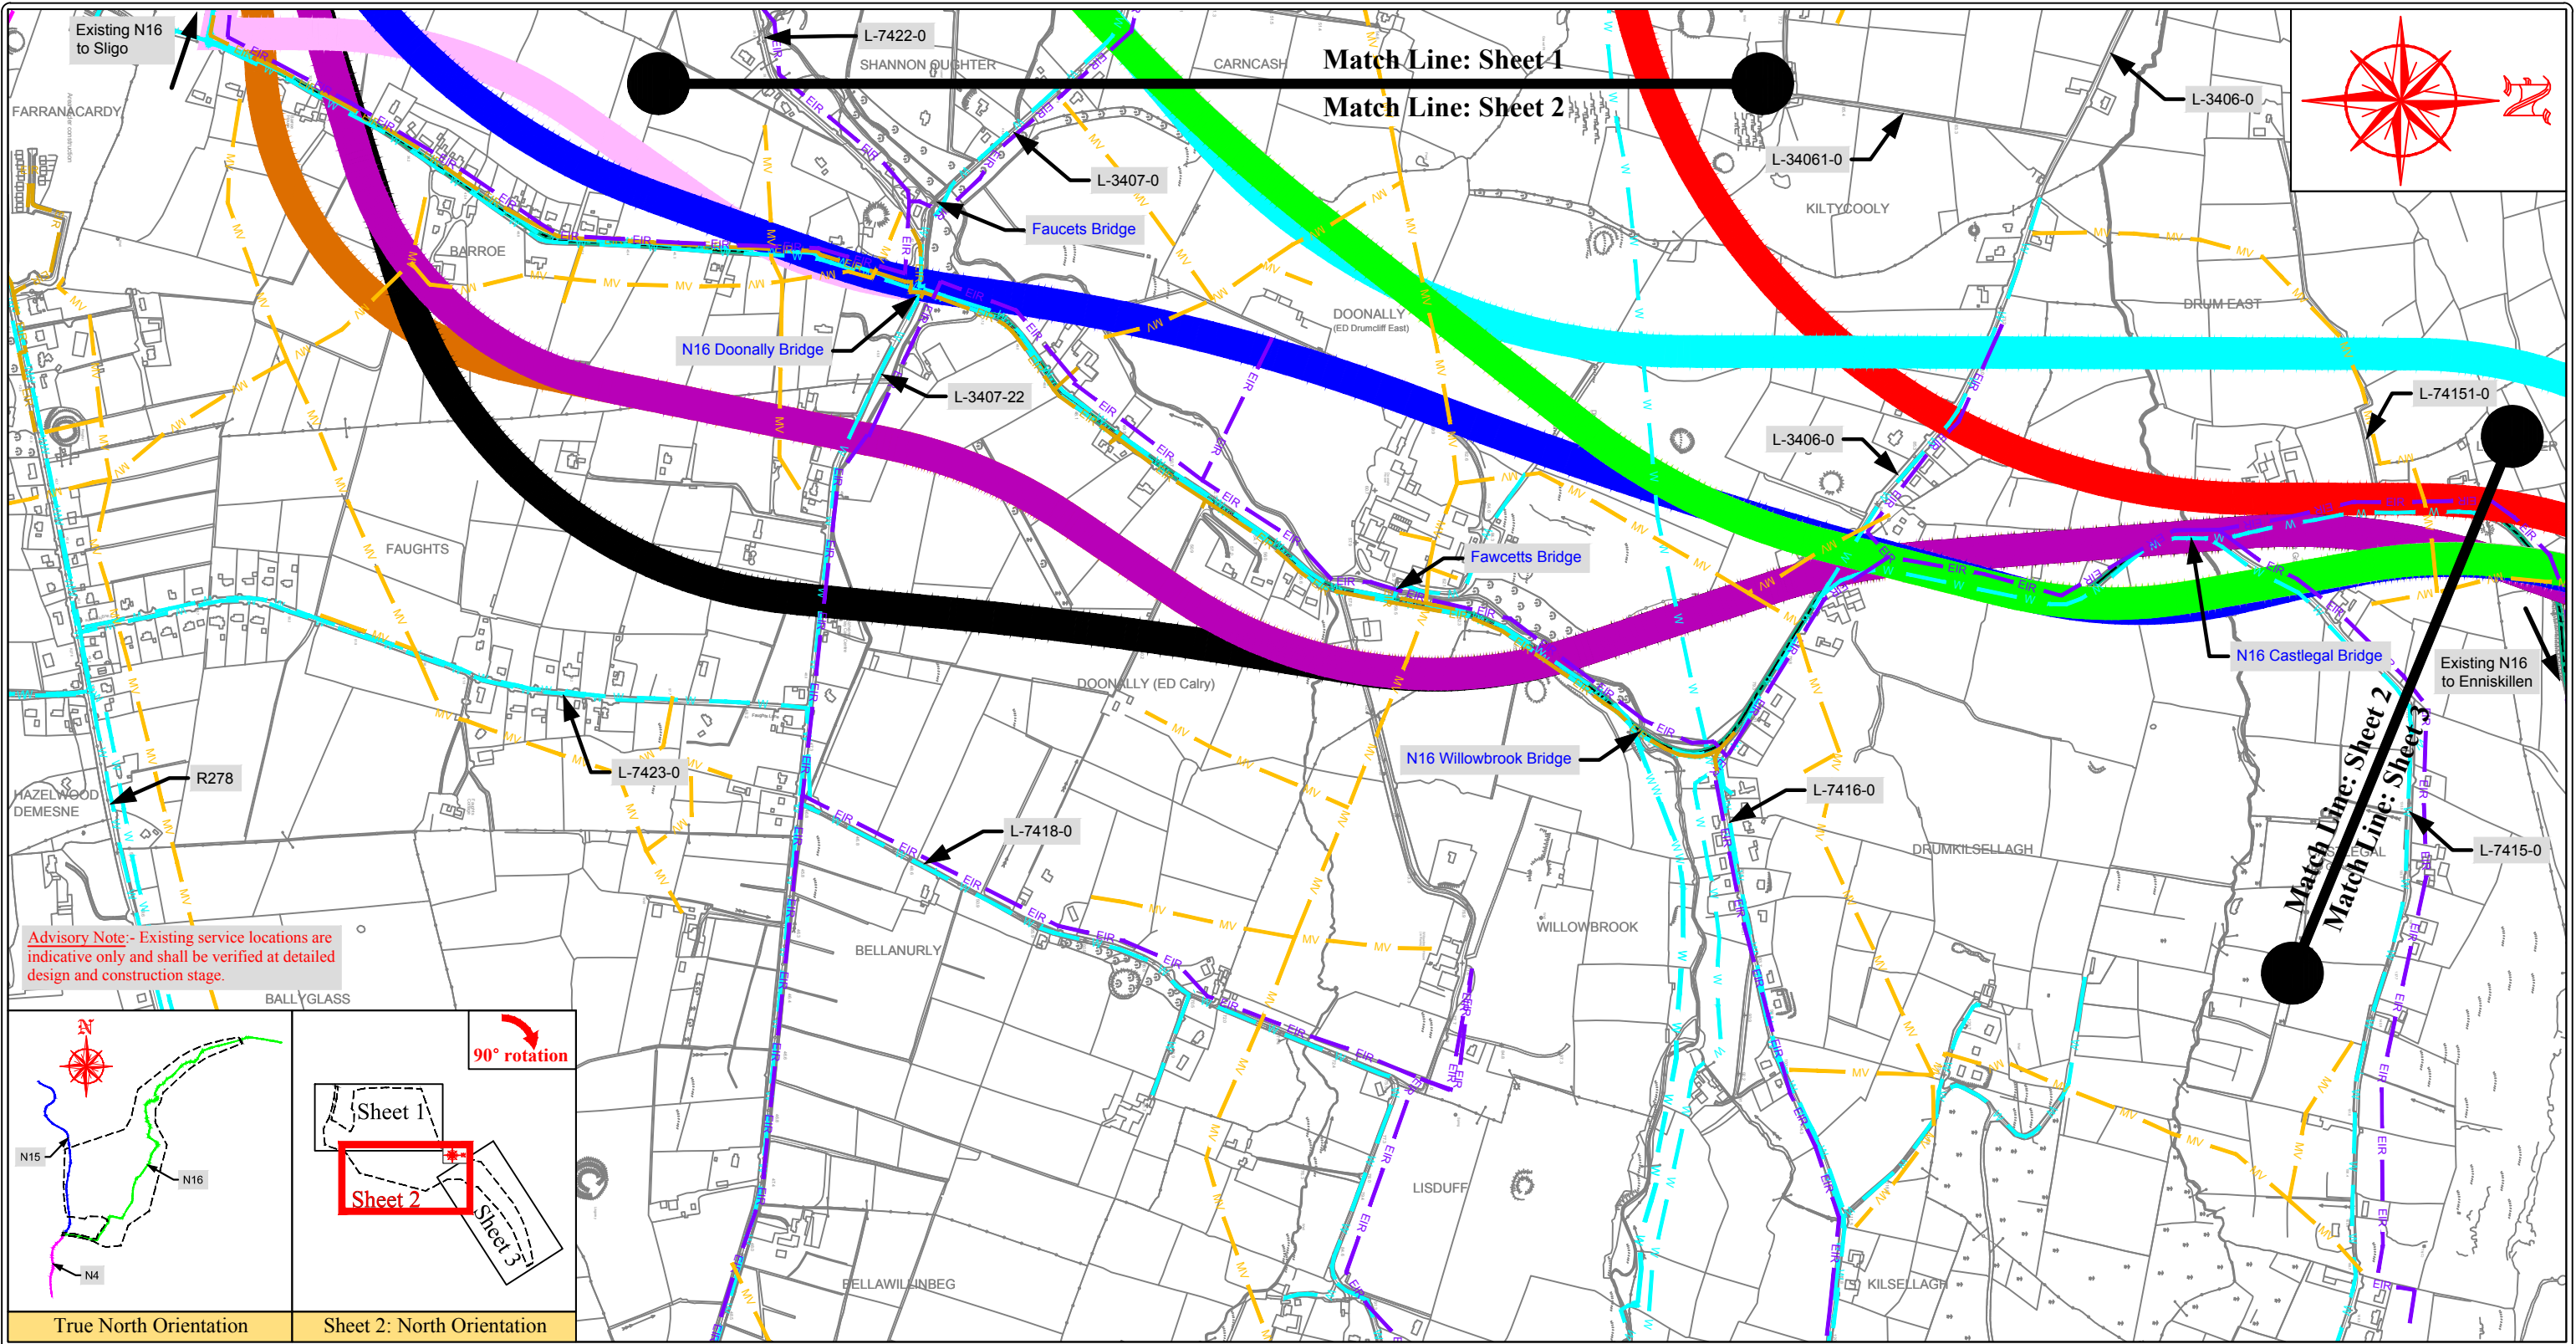

Legend

- Townland Boundary
- Townland Names
- Existing N16
- Road Number
- Bridge Name

Services Legend:

- ESB High Voltage Overhead (38kV)
- ESB High Voltage Underground (38kV)
- ESB Medium Voltage Overhead (10kV/20kV)
- EIR Overhead
- EIR Underground
- BT Network
- ENet Fibre
- Watermains
- Wastewater Services

Feasible Route Options Legend:

- Route Option 1A
- Route Option 1A/1B (incorporating elements of N15 Emerging Preferred Route)
- Route Option 2A
- Route Option 2A/2B (incorporating elements of N15 Emerging Preferred Route)
- Route Option 3
- Route Option 4
- Route Option 5
- Route Option 6
- Route Option 7
- Route Option 8
- Route Option 9
- Route Option 10
- Route Option 11
- Local Access Link

Note:-
Design is a **WORK IN PROGRESS**.
All proposed road levels indicated are based on a design developed for Phase 2 of the TII PMG and may be revised during the design development process;
No other use of this material may be made without the licence of the copyright holder in accordance with Section 74(3) of the Copyright and related Rights Act, 2000.
© Ordnance Survey Ireland. All rights reserved.
Licence number 2010/20 CCMA/ Sligo County Council

Department of Transport, Tourism and Sport

TII National Roads Project Office
Sligo County Council
Business Centre, Market Yard, Sligo, Ireland F91 WV7R
Tel: 071 91-11111; e-mail: fmeehan@sligococo.ie

Date	By	Revision

Project		Title	
N16 Sligo to County Boundary		Existing Utilities	
Scales 1:10,000 @ A3		Date June 2017	Job No.
Design FM	Drawn BR	Checked FM	Approved EC

Figure No.:
N16-RS-069
Sheet 2 of 3