


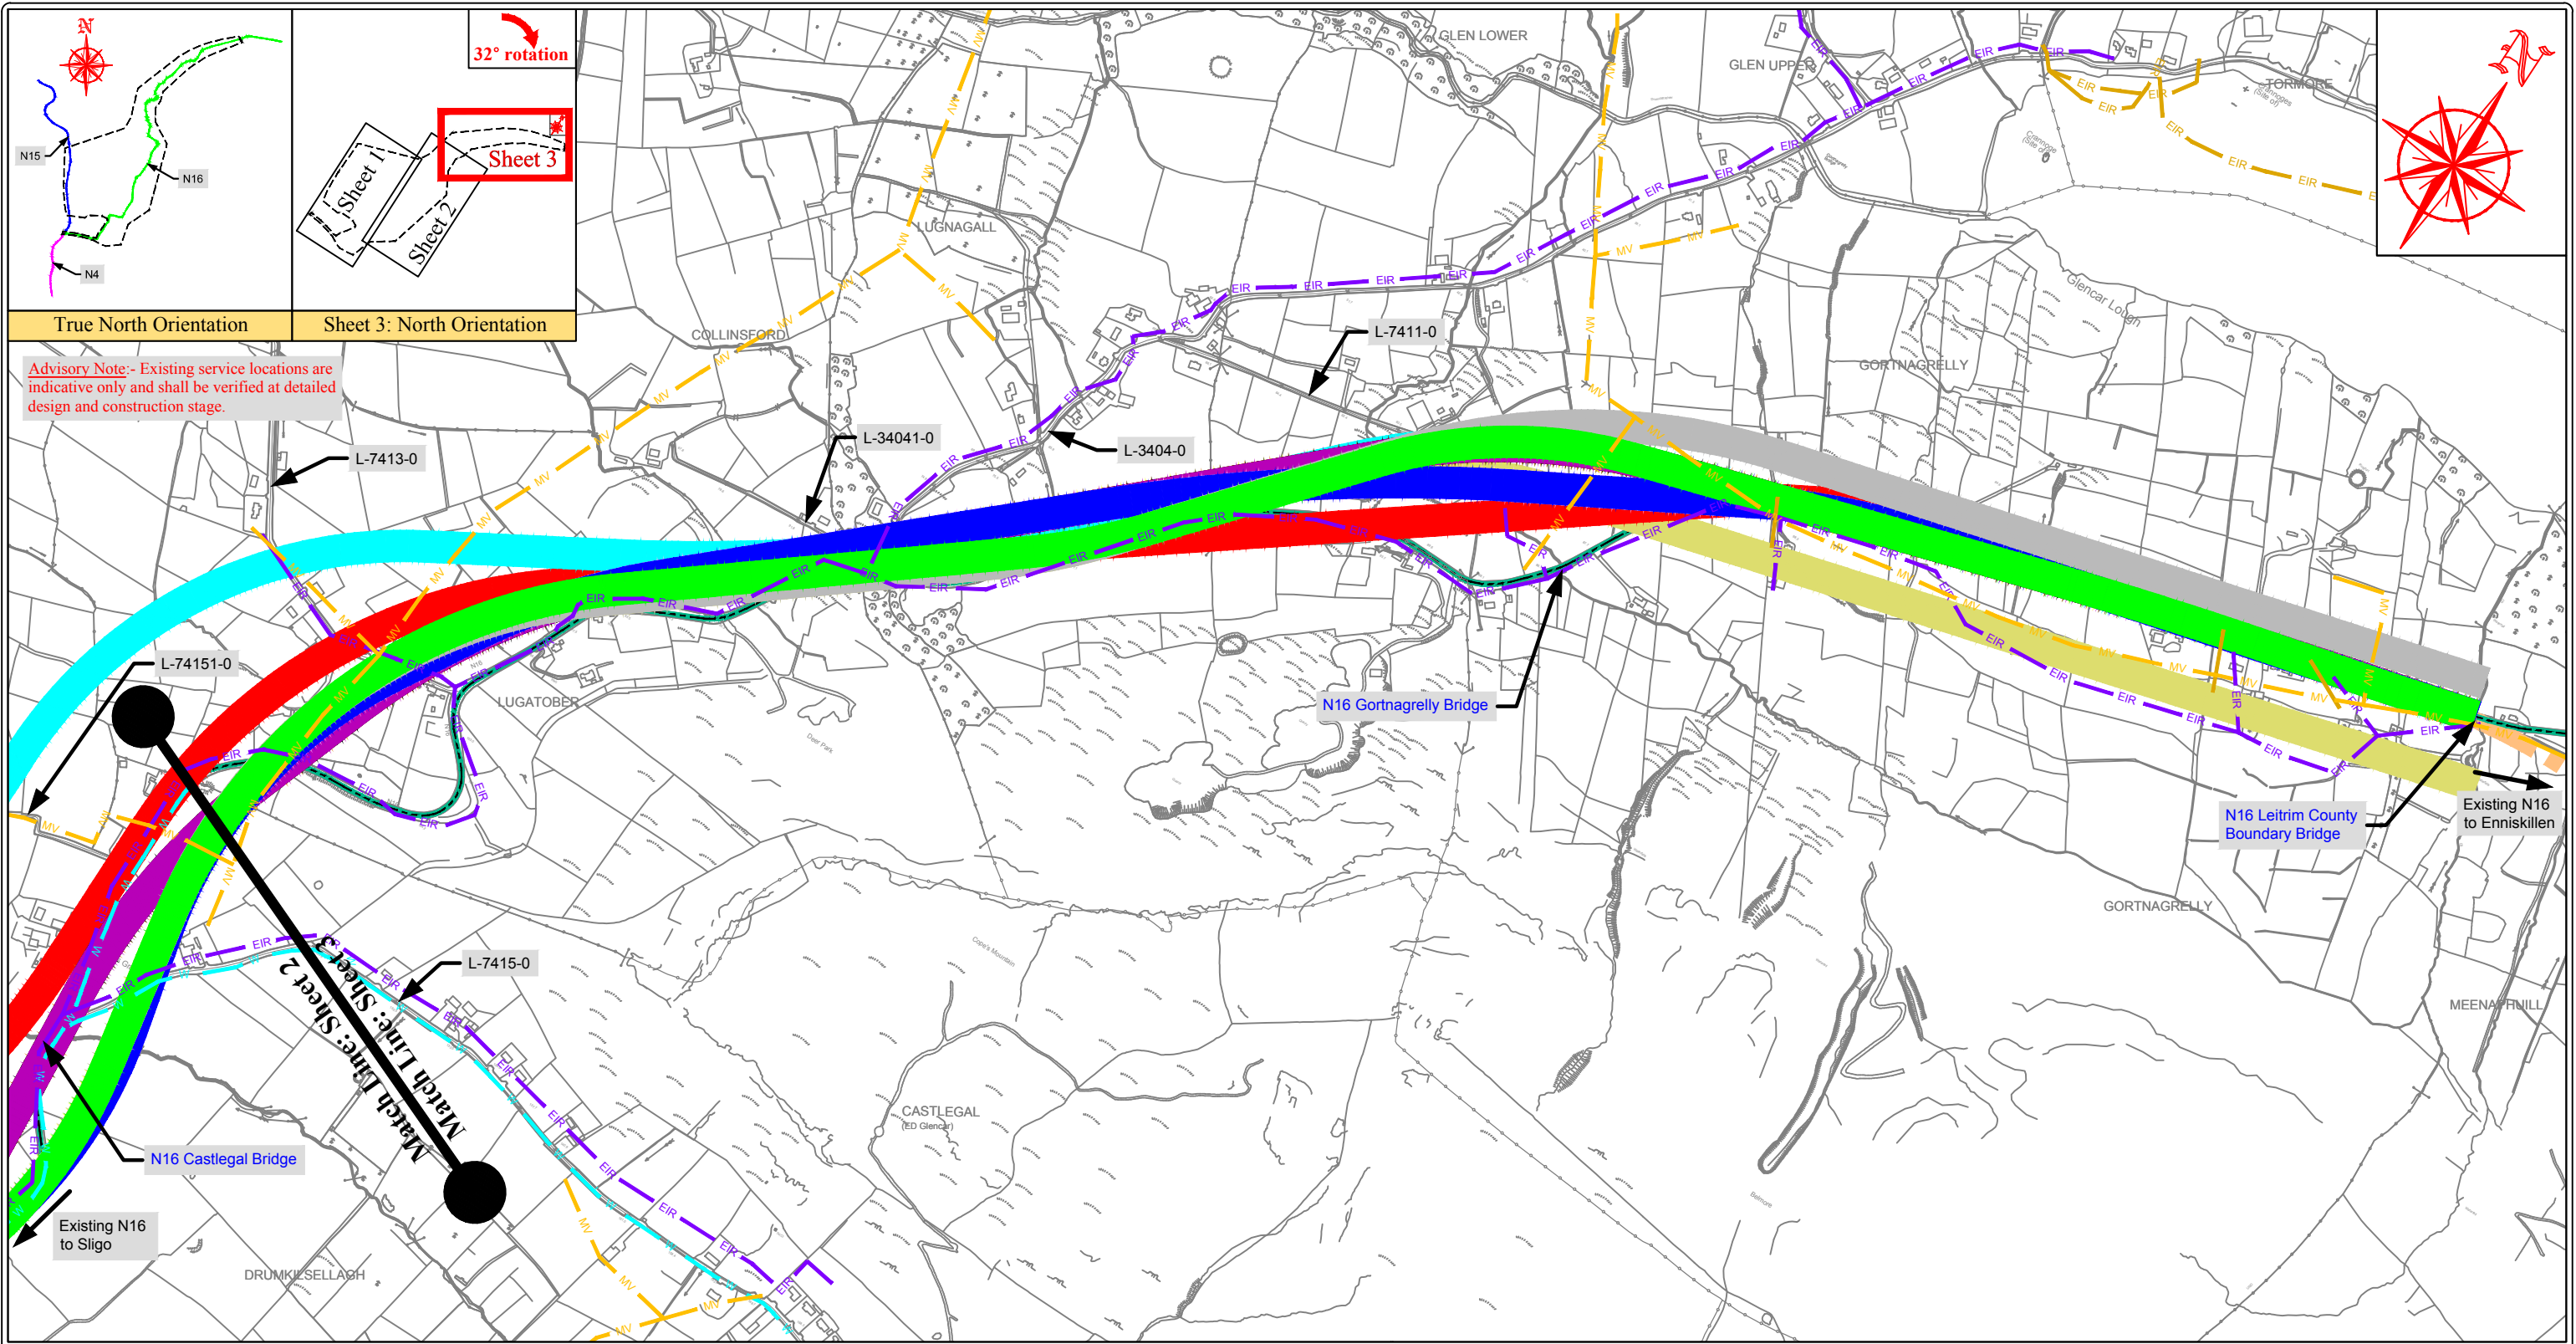

Legend

- Townland Boundary
- Townland Names
- Existing N16
- Road Number
- Bridge Name
- N15 Sligo to County Boundary - Emerging Preferred Route
- Eastern Garvoe River Bridge and Approach Roads - Planning Consent Granted
- N16 Manorhamilton to Sligo County Boundary - Emerging Preferred Route
- Potential N16 online local widening and junction improvements

Services Legend:

- ESB High Voltage Overhead (38kV)
- ESB High Voltage Underground (38kV)
- ESB Medium Voltage Overhead (10kV/20kV)
- EIR Overhead
- EIR Underground
- BT Network
- ENet Fibre
- Watermains
- Wastewater Services

Feasible Route Options Legend:

- Route Option 1A
- Route Option 1A/1B (incorporating elements of N15 Emerging Preferred Route)
- Route Option 2A
- Route Option 2A/2B (incorporating elements of N15 Emerging Preferred Route)
- Route Option 3
- Route Option 4
- Route Option 5
- Route Option 6
- Route Option 7
- Route Option 8
- Route Option 9
- Route Option 10
- Route Option 11
- Local Access Link

Note:-
Design is a **WORK IN PROGRESS**.
All proposed road levels indicated are based on a design developed for Phase 2 of the TII PMG and may be revised during the design development process;
No other use of this material may be made without the licence of the copyright holder in accordance with Section 74(3) of the Copyright and related Rights Act, 2000.
© Ordnance Survey Ireland. All rights reserved.
Licence number 2010/20 CCMA/ Sligo County Council

An Roinn Iompair
Turasóireacht agus Spóirt
Department of Transport, Tourism and Sport

TII
Bonneagar Iompair Éireann
Transport Infrastructure Ireland

SLIGO COUNTY COUNCIL
TII National Roads Project Office
Sligo County Council
Business Centre, Market Yard, Sligo, Ireland F91 WV7R
Tel: 071 91-11111; e-mail: fmechan@sligococo.ie

Date	By	Revision

Project N16 Sligo to County Boundary

Title Existing Utilities

Scales 1:10,000 @ A3	Date June 2017	Job No.
Design FM	Drawn BR	Checked FM
		Approved EC

Figure No.:
N16-RS-070
Sheet 3 of 3