


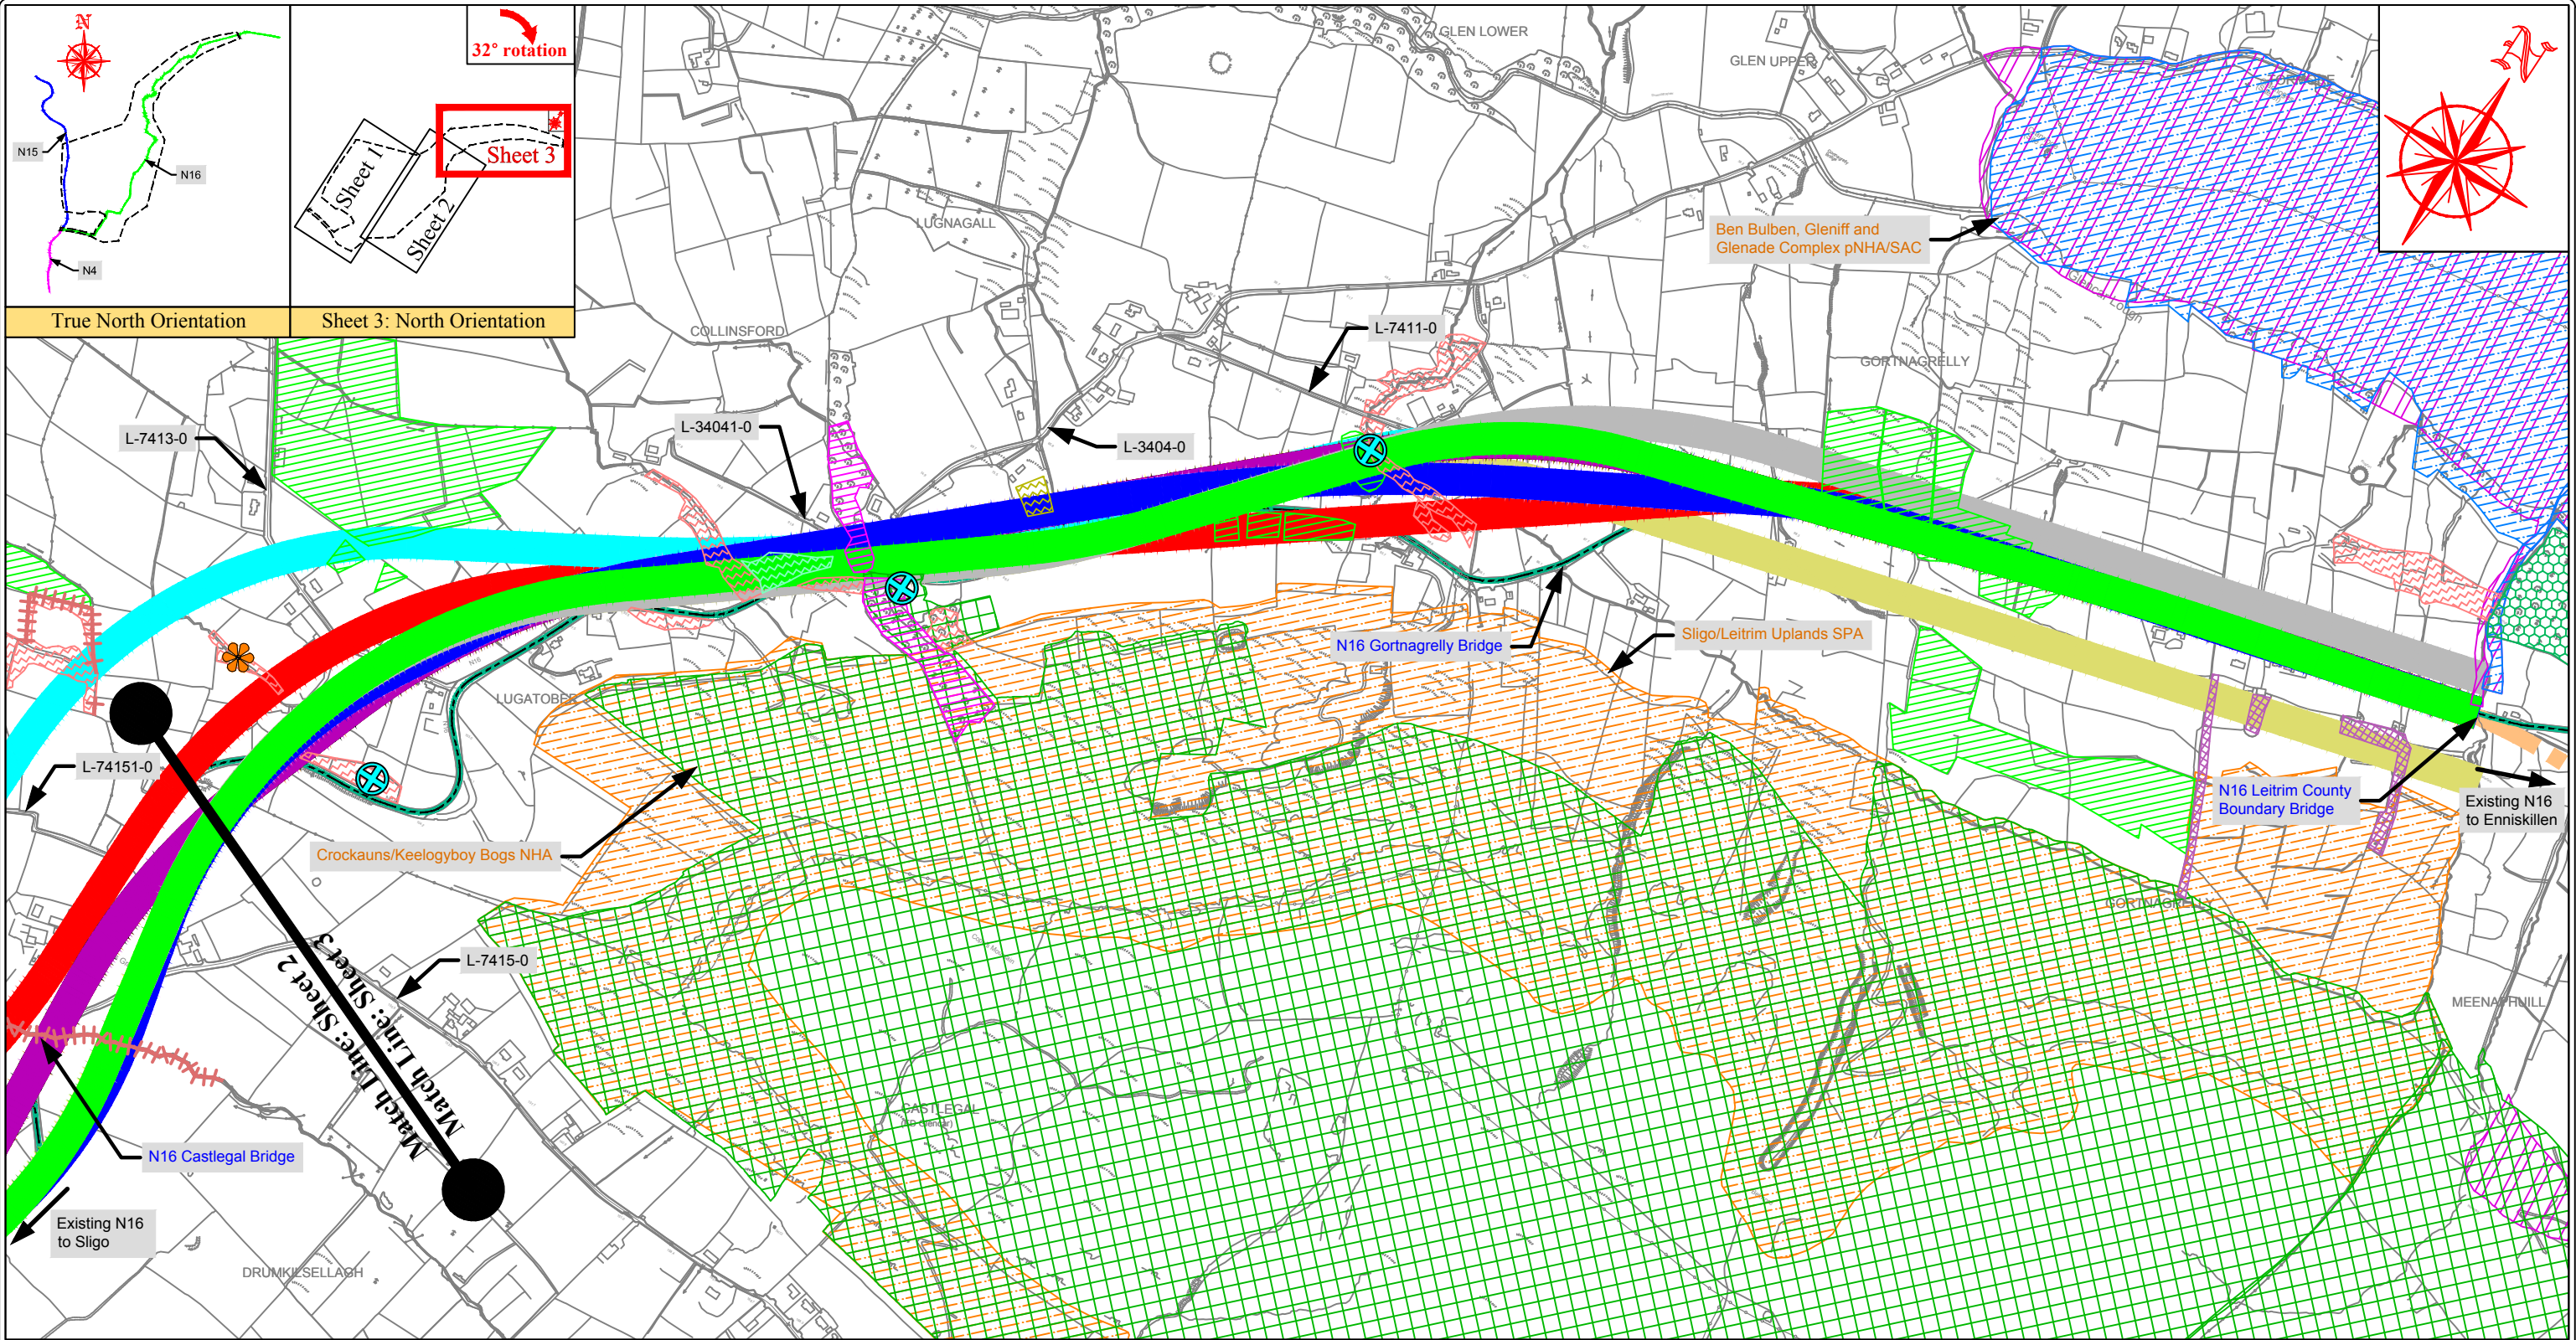

Legend

- Townland Boundary
- Townland Names
- Existing N16
- Road Number
- Bridge Name

Assessment Legend:

- Badger Setts
- Petrifying Springs (FP1)
- Wet Grassland (GS4)
- Mixed Broadleaf Woodland (WD1)
- Mixed Broadleaf Conifer Plantation (WD2)
- Conifer Plantation (WD4)
- Hedgerow (WL1)
- Treeline (WL2)
- Oak Ash Hazel Woodland (WN2)
- Wet Willow Alder Ash Woodland (WN6)
- Scrub (WS1)
- Immature Woodland (WS2)
- Natural Heritage Area (NHA)
- Proposed Natural Heritage Area (pNHA)
- Special Area of Conservation (SAC)
- Special Protection Area (SPA)

Feasible Route Options Legend:

- Route Option 1A
- Route Option 1A/1B (incorporating elements of N15 Emerging Preferred Route)
- Route Option 2A
- Route Option 2A/2B (incorporating elements of N15 Emerging Preferred Route)
- Route Option 3
- Route Option 4
- Route Option 5
- Route Option 6
- Route Option 7
- Route Option 8
- Route Option 9
- Route Option 10
- Route Option 11
- Local Access Link

Note:-
Design is a **WORK IN PROGRESS**.
All proposed road levels indicated are based on a design developed for Phase 2 of the TII PMG and may be revised during the design development process.
No other use of this material may be made without the licence of the copyright holder in accordance with Section 74(3) of the Copyright and related Rights Act, 2000.
© Ordnance Survey Ireland. All rights reserved.
Licence number 2010/20 CCMA/ Sligo County Council

An Roinn Iompair
Turasóireachta agus Spóirt
Department of Transport, Tourism and Sport

TII
Bonneagar Iompair Éireann
Transport Infrastructure Ireland

SLIGO COUNTY COUNCIL
TII National Roads Project Office
Sligo County Council
Business Centre, Market Yard, Sligo, Ireland F91 WV7R
Tel: 071 91-11111; e-mail: fmeehan@sligococo.ie

Date	By	Revision

Project	
N16 Sligo to County Boundary	
Title	
Ecological Assessment	
Scales	Date
1:10,000 @ A3	June 2017
Assessment & Mapping	Design Team Review
RPS Ireland Ltd.	FM
Job No.	Approved
	EC

Figure No.:
N16-RS-076
Sheet 3 of 3