


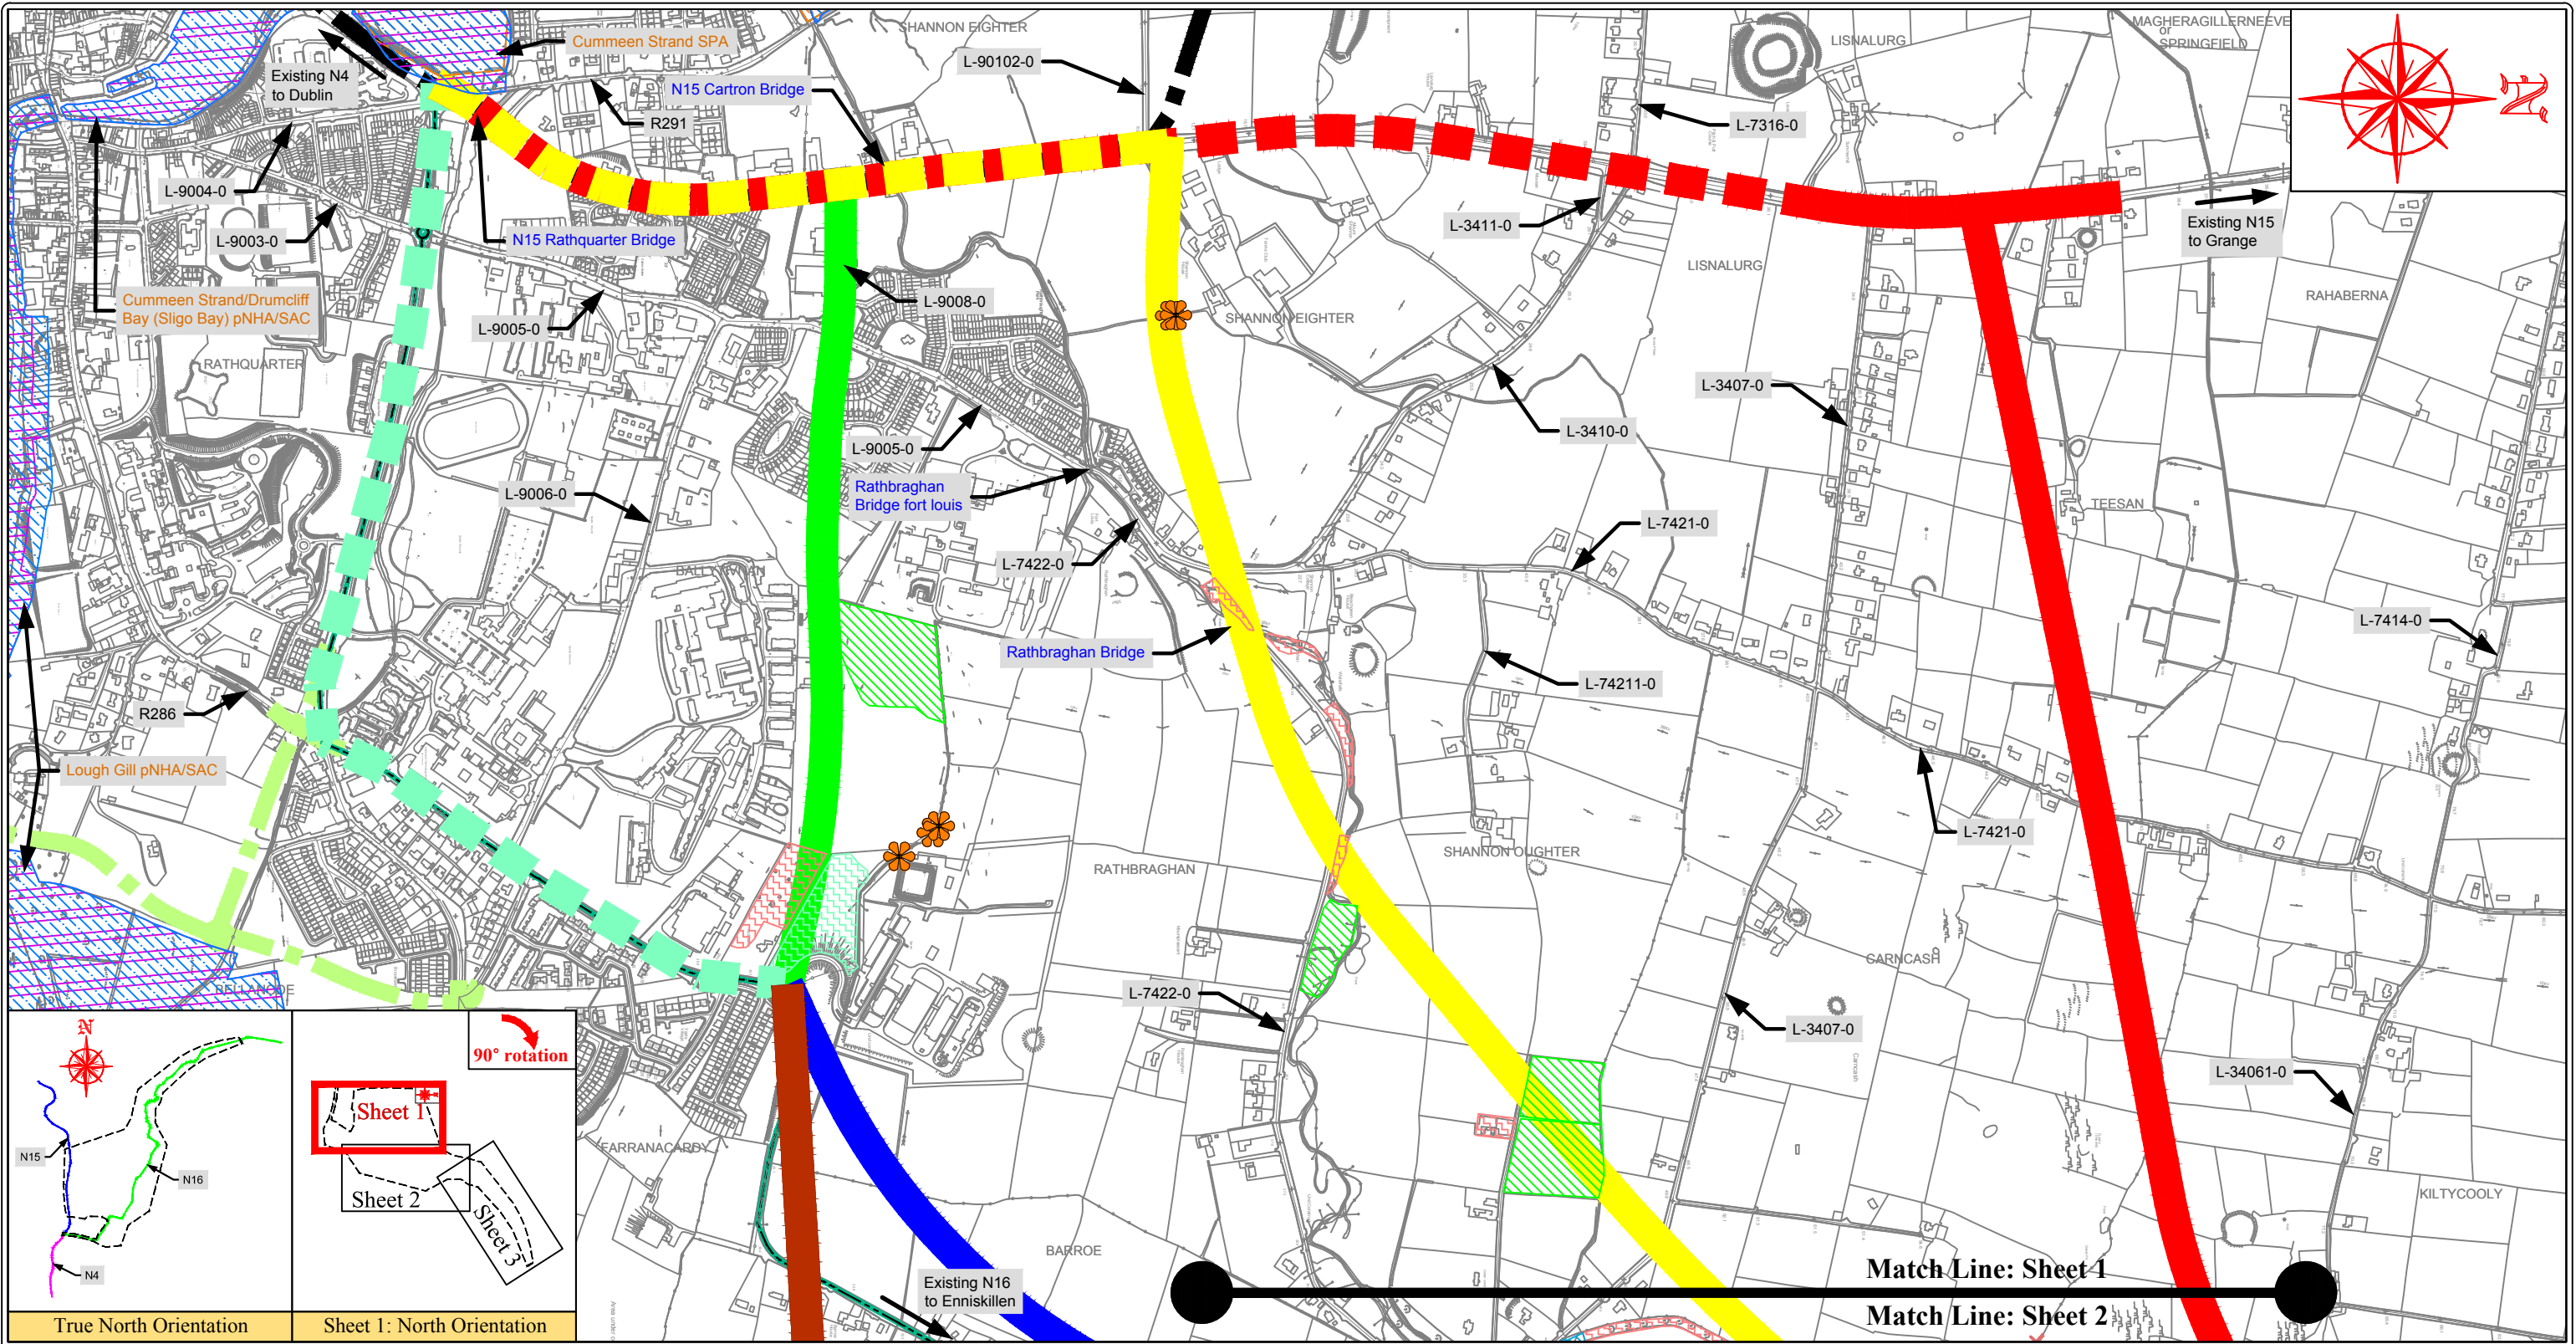

Legend

- Townland Boundary
- Townland Names
- Existing N16
- Road Number
- Bridge Name
- N15 Sligo to County Boundary - Emerging Preferred Route
- Eastern Garvoe River Bridge and Approach Roads - Planning Consent Granted
- N16 Manorhamilton to Sligo County Boundary - Emerging Preferred Route
- Potential N16 online local widening and junction improvements

Assessment Legend:

- Badger Setts
- Petrifying Springs (FP1)
- Wet Grassland (GS4)
- Mixed Broadleaf Woodland (WD1)
- Mixed Broadleaf Conifer Plantation (WD2)
- Conifer Plantation (WD4)
- Hedgerow (WL1)
- Treeline (WL2)
- Oak Ash Hazel Woodland (WN2)
- Wet Willow Alder Ash Woodland (WN6)
- Scrub (WS1)
- Immature Woodland (WS2)
- Natural Heritage Area (NHA)
- Proposed Natural Heritage Area (pNHA)
- Special Area of Conservation (SAC)
- Special Protection Area (SPA)

Refined 'Feasible Route Options' Legend:

- Route Option 1A-v2
- Route Option 1A/1B-v2 (incorporating elements of N15 Emerging Preferred Route)
- Route Option 2A-v2
- Route Option 2A/2B-v2 (incorporating elements of N15 Emerging Preferred Route)
- Route Option 5
- Route Option 8-v2
- Route Option 12
- Route Option 12-v2
- Route Option 13

Note:-
Design is a **WORK IN PROGRESS**.
All proposed road levels indicated are based on a design developed for Phase 2 of the TII PMG and may be revised during the design development process.
No other use of this material may be made without the licence of the copyright holder in accordance with Section 74(3) of the Copyright and related Rights Act, 2000.
© Ordnance Survey Ireland. All rights reserved.
Licence number 2010/20 CCMA/ Sligo County Council

An Roinn Iompair
Turasoireachta agus Spóirt
Department of Transport, Tourism and Sport

TII
Bonneagar Iompair Éireann
Transport Infrastructure Ireland

SLIGO COUNTY COUNCIL
TII National Roads Project Office
Sligo County Council
Business Centre, Market Yard, Sligo, Ireland F91 WV7R
Tel: 071 91-11111; e-mail: fmechan@sligococo.ie

Date	By	Revision

Project N16 Sligo to County Boundary
Title Ecological Assessment

Scales	Date	Job No.
1:10,000 @ A3	June 2017	
Assessment & Mapping RPS Ireland Ltd.	Design Team Review FM	Approved EC

Figure No.:
N16-RS-102
Sheet 1 of 3