


See Drawing Areas 2020-C-000-01-02 For proposed Alterations to the existing Pedestrian and parking facilities to Grattan Street.

© Ordnance Survey Ireland. All rights reserved. Licence number 2020/30 CCMA/ Sligo County Council

No other use of this material may be made without the licence of the copyright holder in accordance with Section 74(3) of the Copyright and related Rights Act, 2000

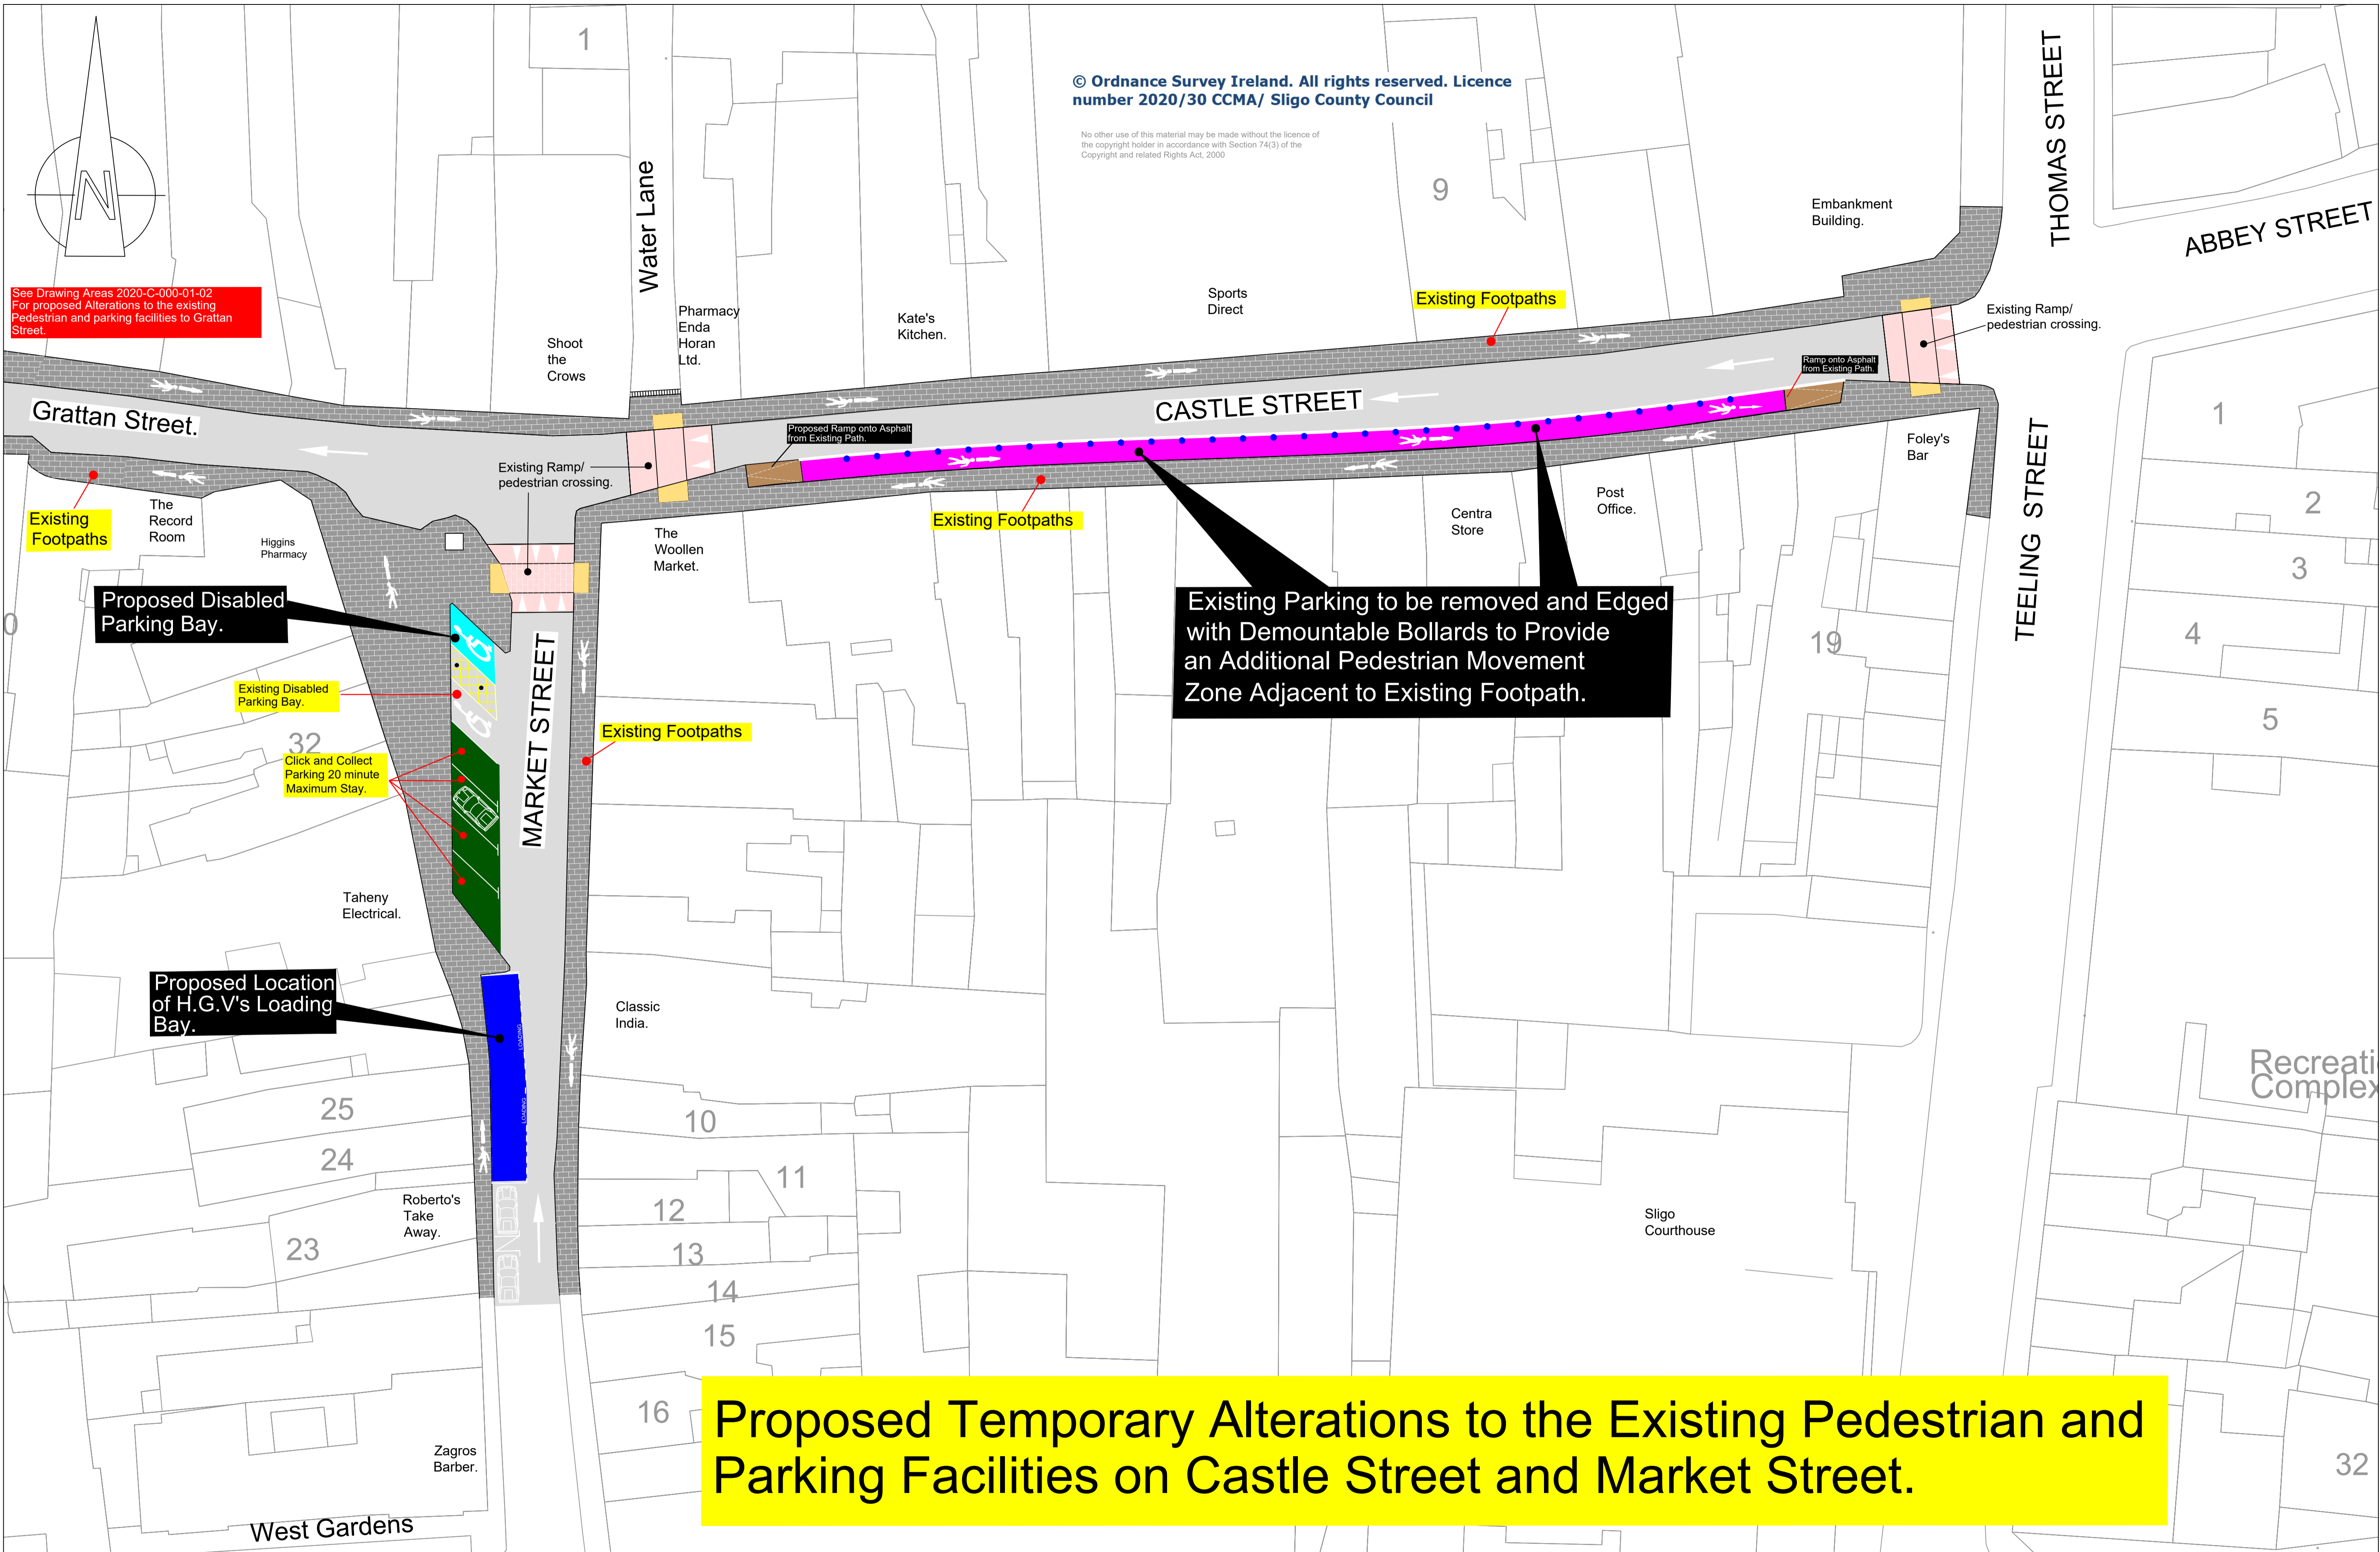


Existing Parking to be removed and Edged with Demountable Bollards to Provide an Additional Pedestrian Movement Zone Adjacent to Existing Footpath.

# Proposed Temporary Alterations to the Existing Pedestrian and Parking Facilities on Castle Street and Market Street.



**SLIGO COUNTY COUNCIL**  
 Road Design Office, Market Yard, Sligo.  
 Tel : (071) 9111975 info@sligococo.ie  
 Director of Services, Infrastructural Services

Clients

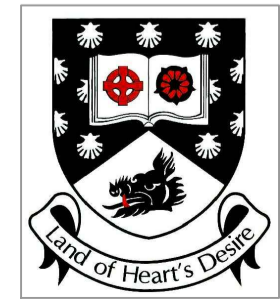


**An Roinn Iompair Turasóireachta agus Spóirt**  
 Department of Transport, Tourism and Sport

Designer

Job Title  
**COVID 19 - TRAFFIC MANAGEMENT PLAN.**

Scale at A1 1:250  
Date: May 2020

Issue	Date	By	Chkd	Appd
29-05-2020		T. Kerins	D. Noone	

Project Title:  
**COVID 19 - TRAFFIC MANAGEMENT PLAN.**

Drawing Title:  
**CASTLE STREET AND MARKET STREET.**

Job No: Sligo Projects Areas Covid 19 street plans 2020  
 Drawing No: Areas 2020-C-000-01-01  
 Issue: -