



Johnston Court Shopping Centre.

Car P

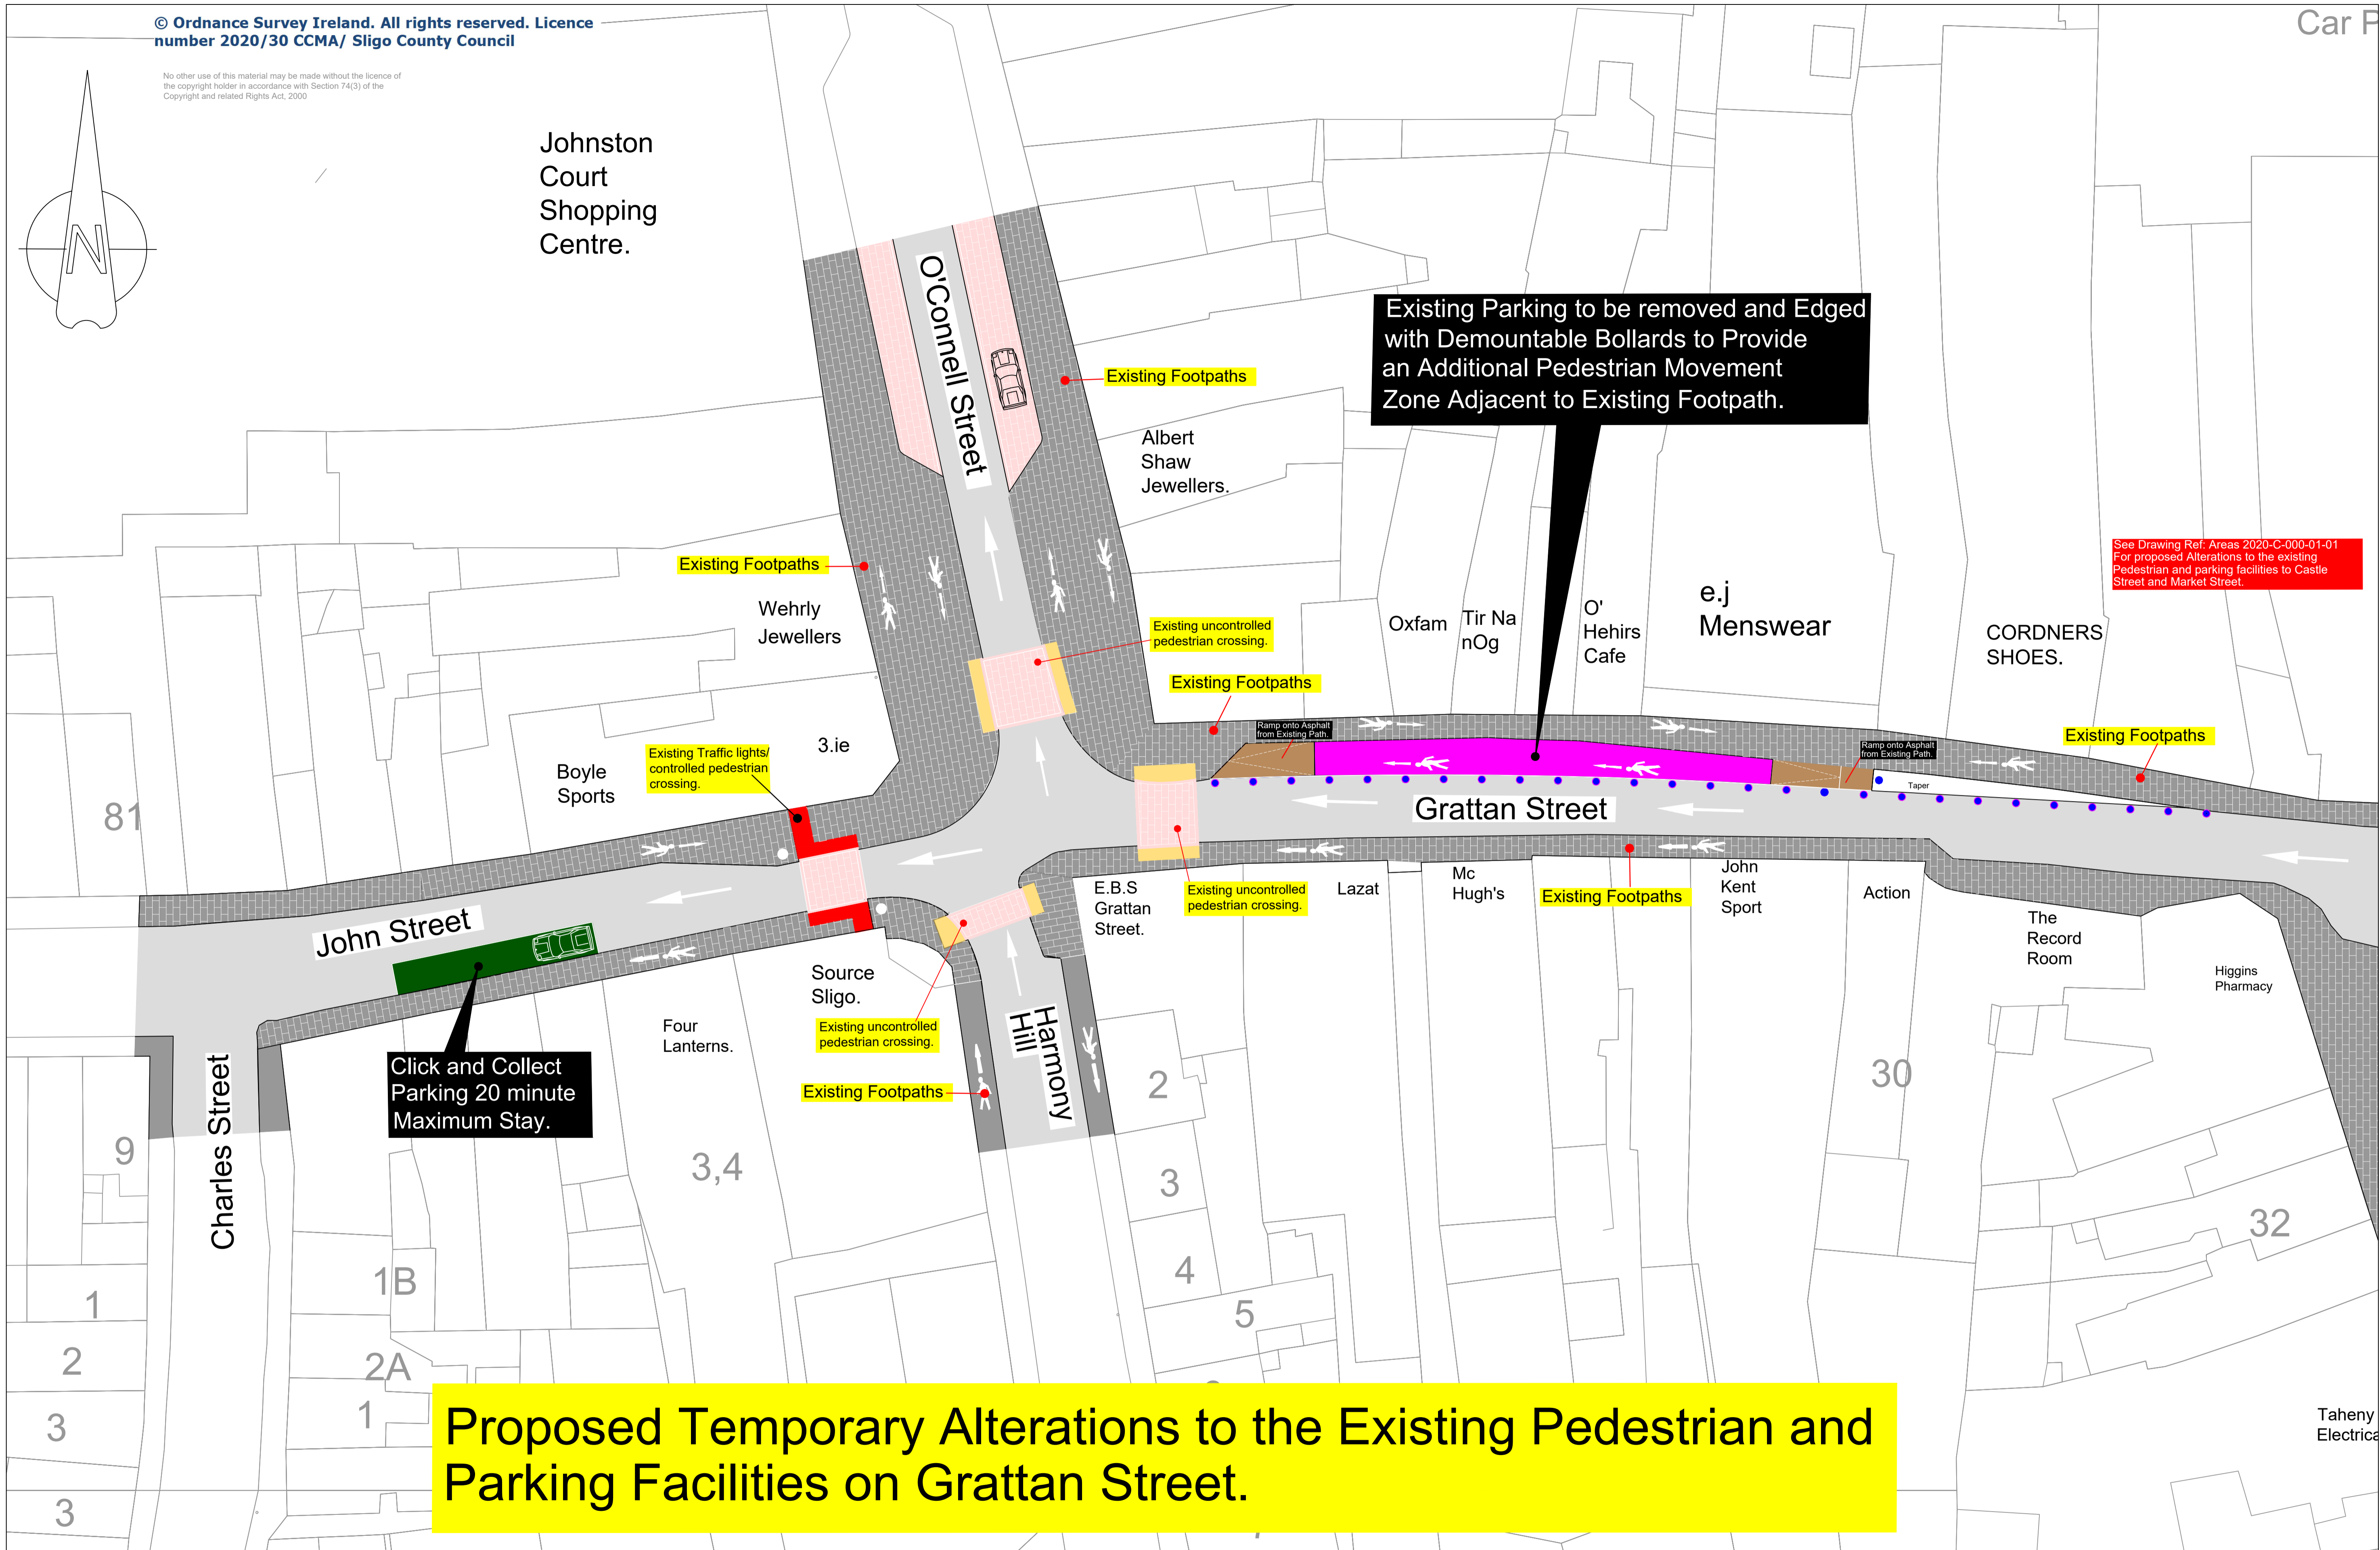


See Drawing Ref: Areas 2020-C-000-01-01 For proposed Alterations to the existing Pedestrian and parking facilities to Castle Street and Market Street.

**Proposed Temporary Alterations to the Existing Pedestrian and Parking Facilities on Grattan Street.**

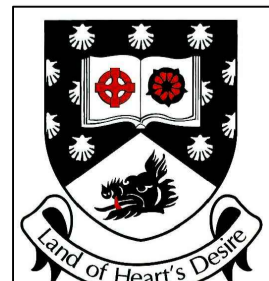

**SLIGO COUNTY COUNCIL**  
 Road Design Office, Market Yard, Sligo.  
 Tel : (071) 9111975 info@sligococo.ie  
 Director of Services, Infrastructural Services

Clients

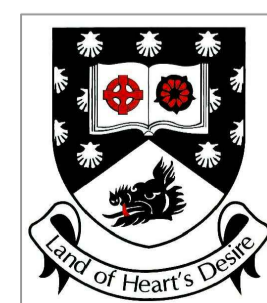


**An Roinn Iompair Turasóireachta agus Spóirt**  
 Department of Transport, Tourism and Sport

Designer

Job Title  
**COVID 19 - TRAFFIC MANAGEMENT PLAN.**  
 Scale at A1 1:200  
 Date: May 2020

Project Title:  
**COVID 19 - TRAFFIC MANAGEMENT PLAN.**  
 Drawing Title:  
**GRATTAN STREET**  
 Job No: S/Road Projects Areas 2020-C-000-01-01  
 Drawing No: Areas 2020-C-000-01-02  
 Issue: -

Issue	Date	By	Chkd	Appd
29-05-2020		T. Kerins	D. Noone	