







**GENERAL NOTES**

1. TM Design Parameters are shown in N4-TMP-63 Information Sheet.
2. All Traffic Management will comply with The Department of Transport, Traffic Signs Manual (TSM) 2019 Chapter 8.
3. All signs will be in accordance with TSM Chapter 8 section 8.3 Elements of TTM.
4. Any reference to a diagram is the relevant prescribed sign number in Section 8.3 Equipment for Temporary Measures or other relevant chapters of the Traffic Signs Manual (TSM).
5. Minimum clear visibility to first sign is 50m for Level 1 (iii) & 60m for Level 1 (iv)
6. All signs (600mm), cones (750mm) and min lane widths (3.0m) to be spaced in accordance with Tables 8.2.2.4 & 8.2.2.5 of the TSM.
7. VMS signs to be in accordance with section 8.3.4 of the TSM. Wording of message to be agreed with ER and SCC prior to installation.


**Sign Legend:**

 x 1 WK 090	 x 4 WK 091
 x 3 WK 091	 x 2 WK 091
 x 1 WK 092	 x 2 WK 094

**Legend:**

-  Primary Diversion Route
-  Secondary Diversion Route
-  Temporary Traffic Sign

REV	DATE	BY	DESCRIPTION
-	30/03/2021	EóC	Issued for Approval



FOX BUILDING & ENGINEERING Ltd.  
 250 Drumnakilly Rd, Omagh, Co. Tyrone, BT79 9PU  
 Tel: 02880 761944 Fax: 02880 761954  
 E-Mail: info@fox-contracts.com


PROJECT: **N4-N15 Sligo Urban Improvement Scheme**

TITLE: **Traffic Management Layout Markievicz Road Diversion Route for Westbound Traffic Sheet 01 of 02**

DRAWING NO: **N4-TML-63-01** REV: -

SCALE: Not to scale  
 DRAWN BY: BF  
 CHECKED BY: EÓC  
 DATE: 29/03/2021



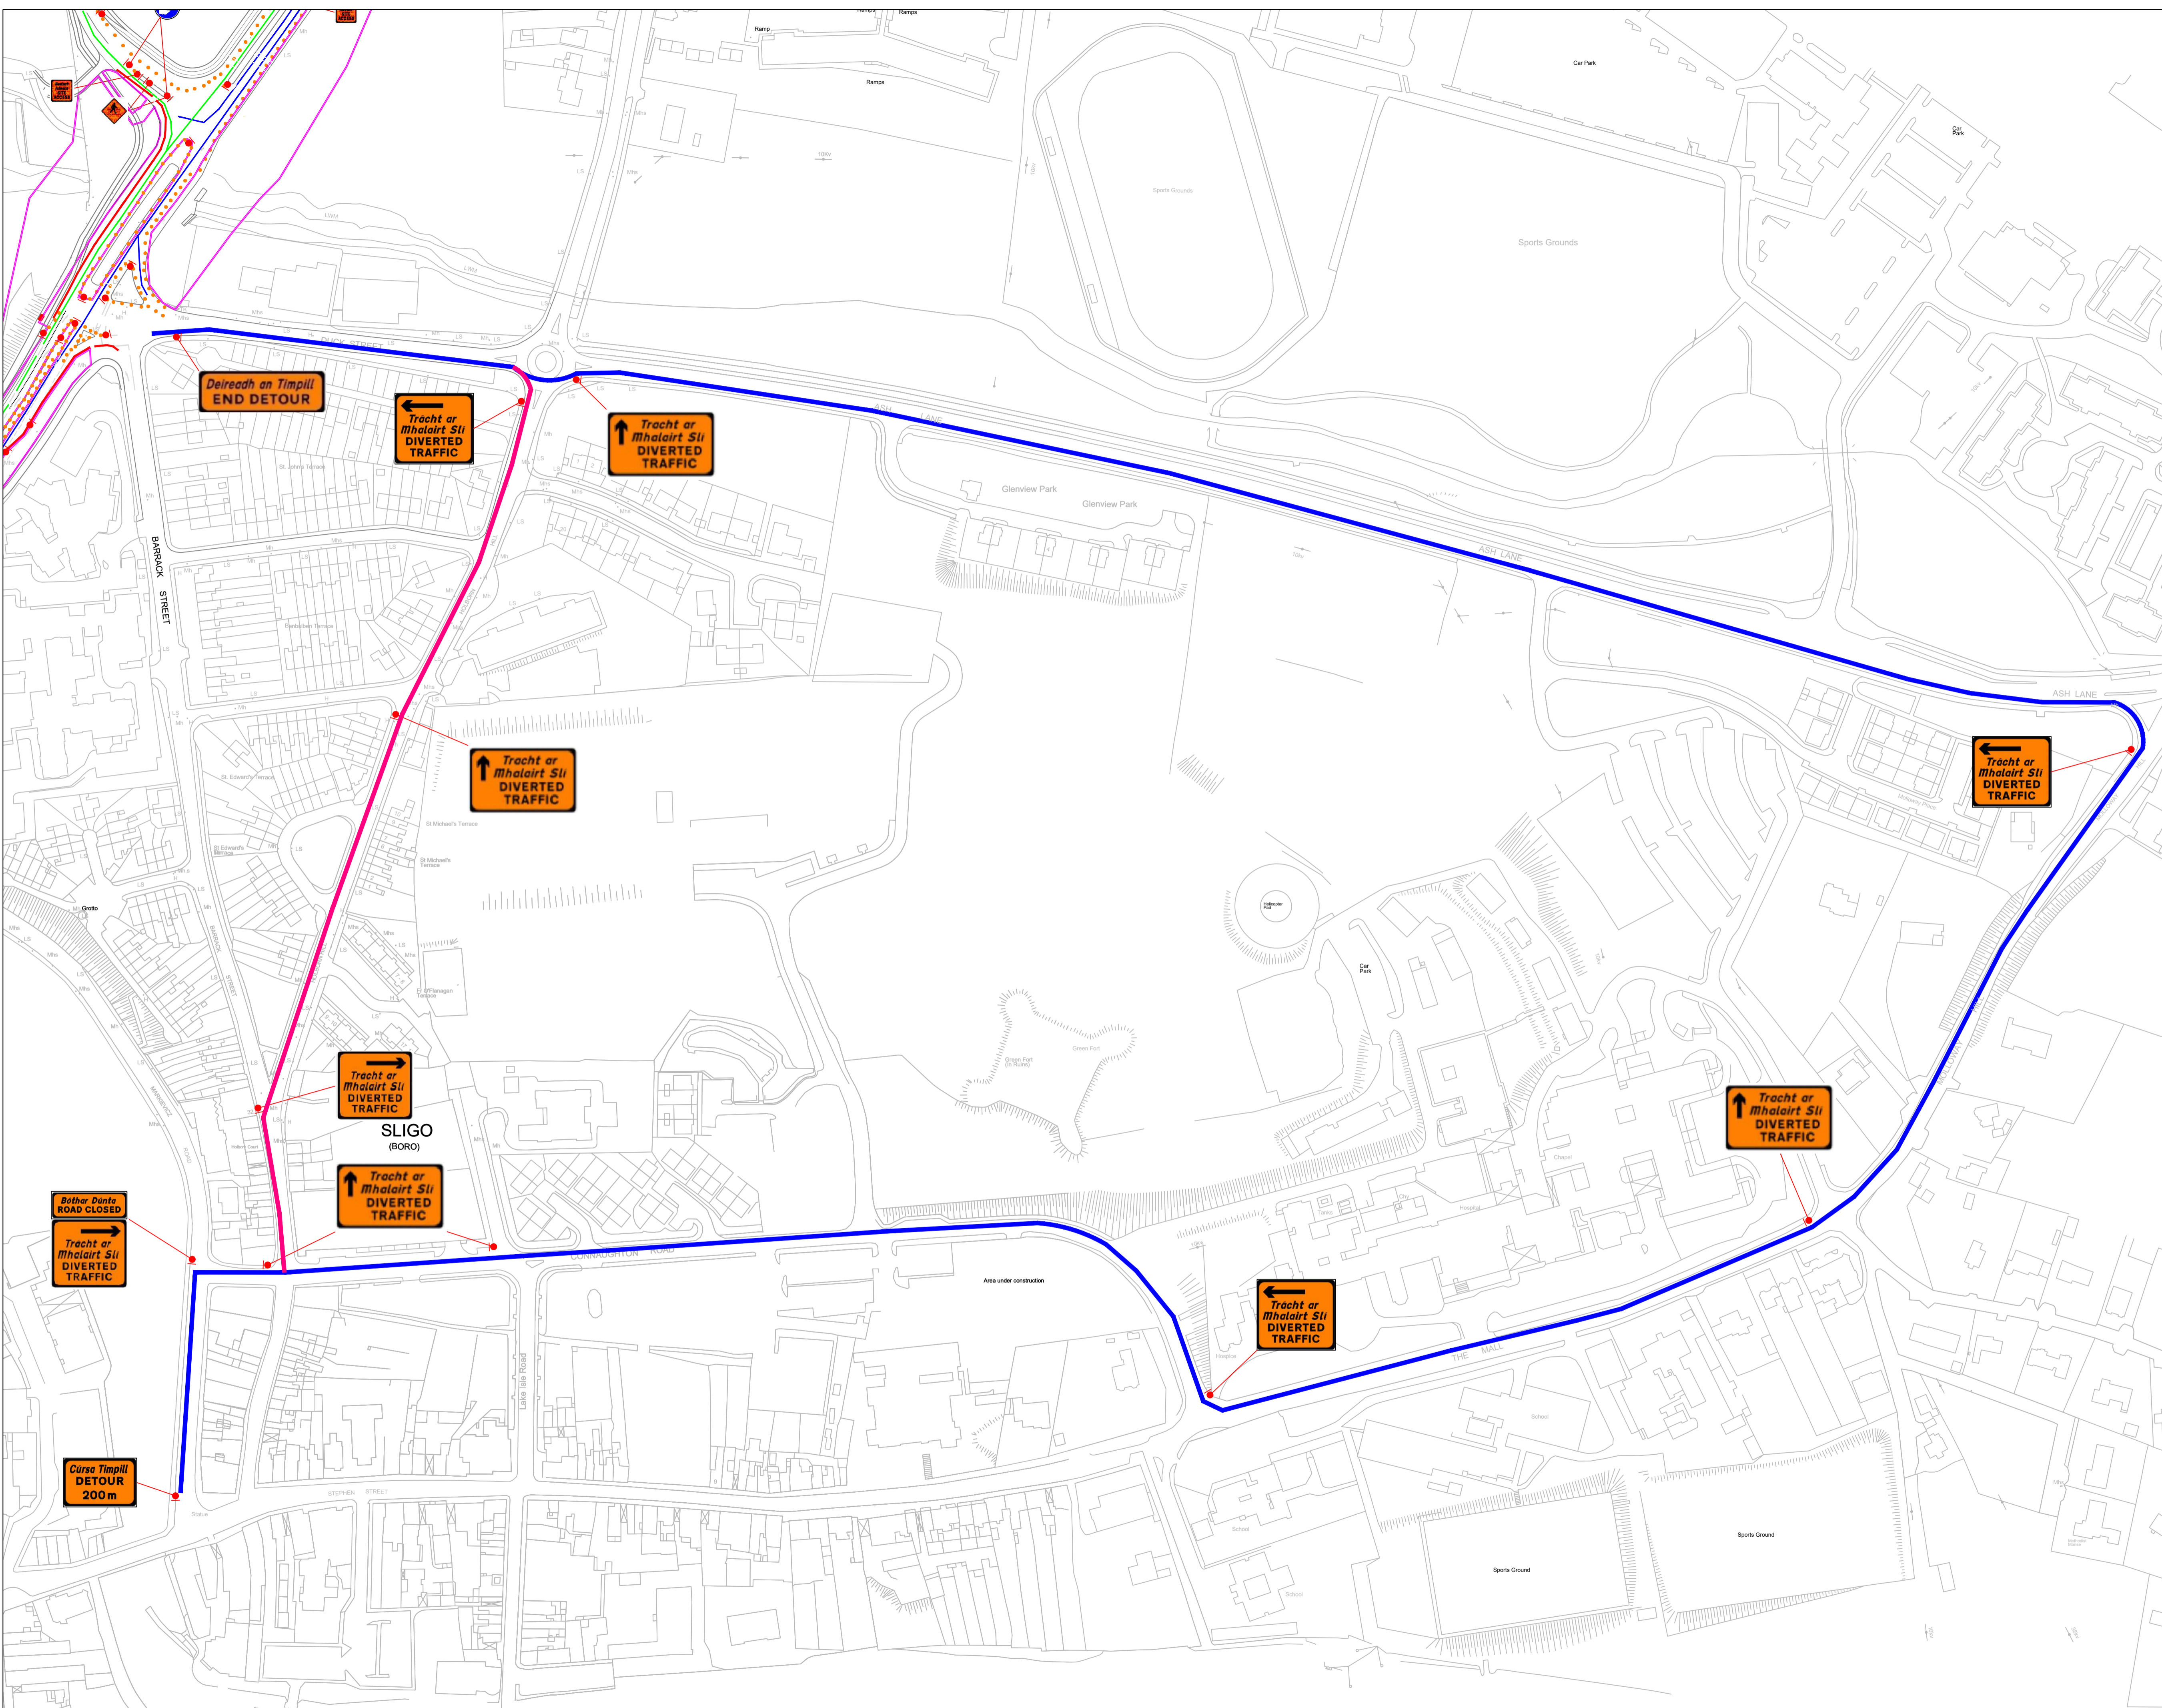










**GENERAL NOTES**

1. TM Design Parameters are shown in N4-TMP-63 Information Sheets.
2. All Traffic Management will comply with The Department of Transport, Traffic Signs Manual (TSM) 2019 Chapter 8.
3. All signs will be in accordance with TSM Chapter 8 section 8.3 Elements of TTM.
4. Any reference to a diagram is the relevant prescribed sign number in Section 8.3 Equipment for Temporary Measures or other relevant chapters of the Traffic Signs Manual (TSM).
5. Minimum clear visibility to first sign is 50m for Level 1 (iii) & 60m for Level 1 (iv)
6. All signs (600mm), cones (750mm) and min lane widths (3.0m) to be spaced in accordance with Tables 8.2.2.4 & 8.2.2.5 of the TSM.
7. VMS signs to be in accordance with section 8.3.4 of the TSM. Wording of message to be agreed with ER and SCC prior to installation.
8. Advanced warning signs WK001 at site boundaries omitted for clarity.
9. Traffic Management layout for the scheme shown indicatively, please refer to current TMP for clarity.


**Sign Legend:**

 x 1 WK 090	 x 4 WK 091
 x 3 WK 091	 x 2 WK 091
 x 1 WK 092	 x 2 WK 094

**Legend:**

-  Primary Diversion Route
-  Secondary Diversion Route
-  Temporary Traffic Sign

REV	DATE	BY	DESCRIPTION
-	30/03/2021	E6C	Issued for Approval



**FOX BUILDING & ENGINEERING Ltd.**  
 250 Drumnakilly Rd, Omagh, Co. Tyrone, BT79 9PU  
 Tel: 02880 761944 Fax: 02880 761954  
 E-Mail: info@fox-contracts.com

PROJECT: **N4-N15 Sligo Urban Improvement Scheme**

TITLE: **Traffic Management Layout Markievicz Road Diversion Route for Westbound Traffic Sheet 02 of 02**

DRAWING NO: **N4-TML-63-02** REV: -

SCALE: Not to scale  
 DRAWN BY: BF  
 CHECKED BY: EOC  
 DATE: 29/03/2021