



© Ordnance Survey Ireland.
All rights reserved. Licence
number 2010/20 CCMA/ Sligo
County Council

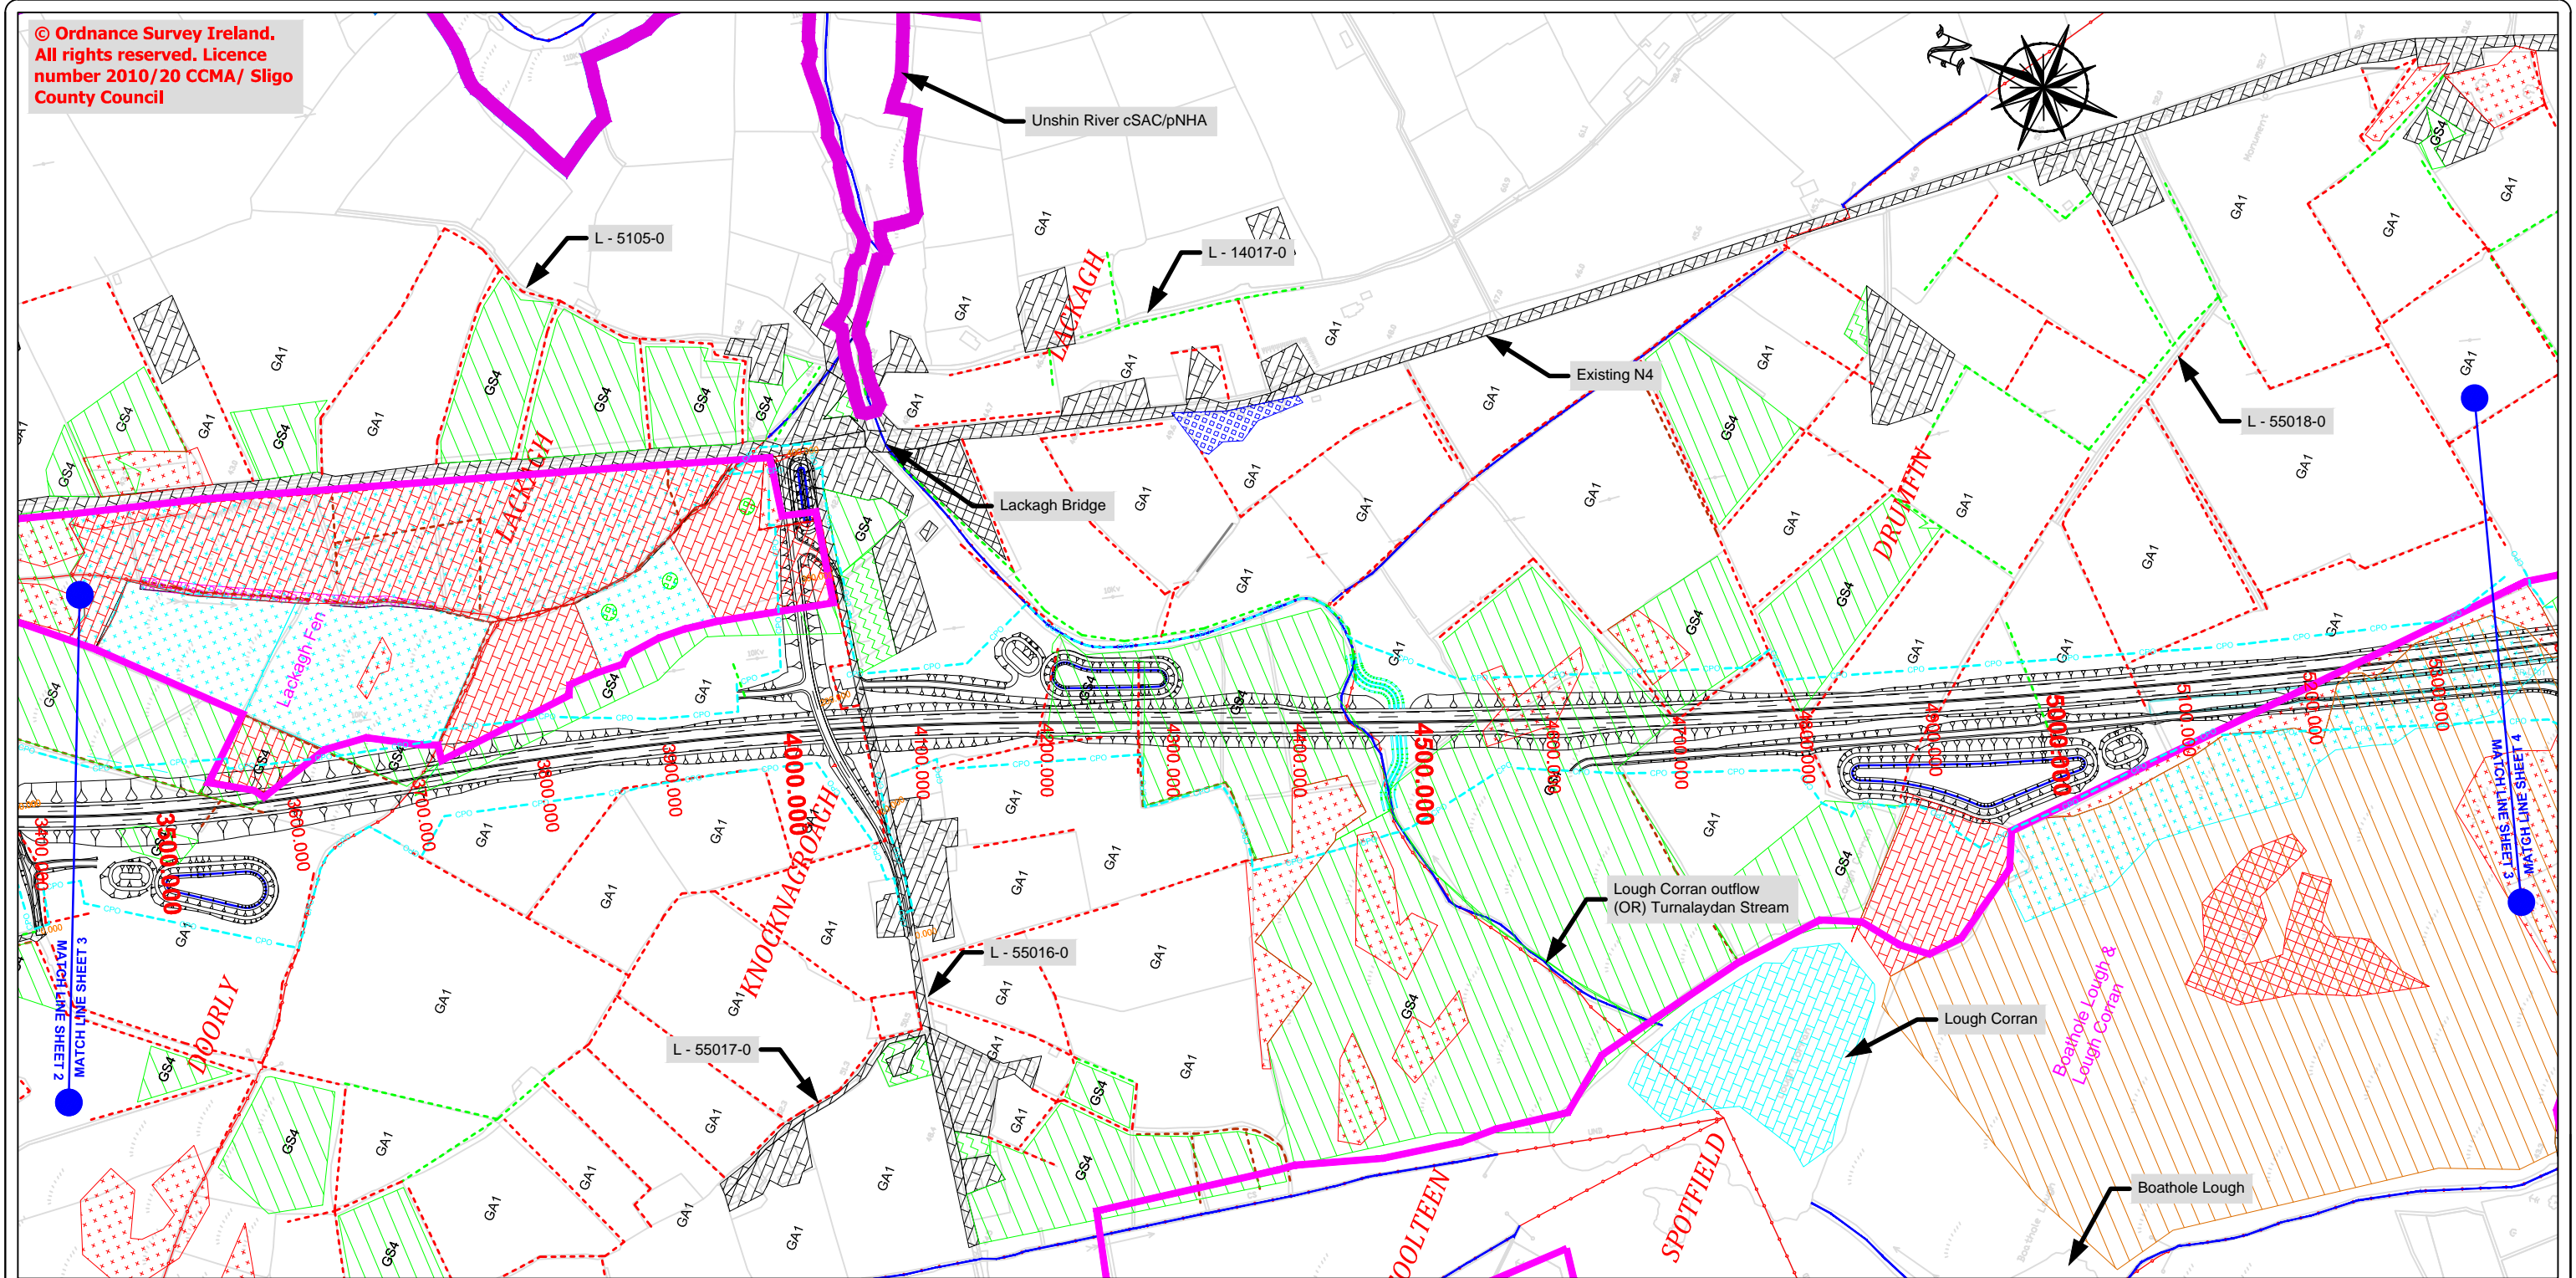

Legend	
	Wet Willow Alder Ash Woodland (WN6)
	Cutover Bog (PB4)
	Conifer Plantation (WD4)
	Treeline (WL2)
	Spoil and Bare Ground (ED2)
	Immature Woodland (WS2)
	Scrub (WS1)
	Mesotrophic Lakes (FL4)
	Amenity Grassland (GA2)
	Buildings and Artificial Surfaces (BL3)
	Hedgerow (WL1)
	Mixed Broadleaved Woodland (WD1)
	Drainage Ditches (FW4)
	Rich Fen and Flush (PF1)
	Calcareous Springs (FP1)
	Calcareous Springs (diffuse) (FP1)
	Dystrophic Lake Pond
	Stone Walls (BL1)
	Exposed Calcareous Rock (ER2)
	Marsh (GM1)
	Tilled Land (BC3)
	Ecological Sites/Complexes
	GA1 Improved Agricultural Grassland
	Eroding/Depositing Watercourses (FW1/FW2)
	Townland Boundary
	CPO Boundary
	Land Made Available (LMA)
	Retaining Wall
	LACKAGH 8,300,000 Design Chainage
	Constructed Wetland
	Existing Attenuation Pond
	Spoil Repository
	Landscape Mitigation Site

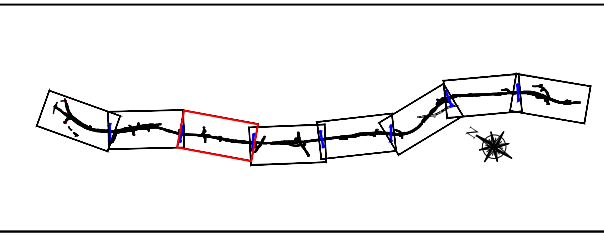

NOTE:
All proposed road levels indicated are based on a Design prepared for Phase 3 and 4 of the NRA PMG and may be revised at the Detailed Design Stage.
Modifications may be made to avail of opportunities to improve the design in the light of experience on the ground or other innovations provided this has no significant adverse environmental effects.

No other use of this material may be made without the licence of the copyright holder in accordance with Section 74(3) of the Copyright and related Rights Act, 2000.

An Roinn Iompair Turasóireachta agus Spóirt
Department of Transport, Tourism and Sport

NRA
An tÚdarás um Boithre Náisiúnta
National Roads Authority

SLIGO COUNTY COUNCIL
NRA

National Road Design Department
Sligo County Council
Business Centre, Market Yard, Sligo, Ireland
Tel: 071 91-11975;
e-mail: fmeehan@sligococo.ie

Date	By	Revision

Project N4 Collooney to Castlebaldwin Proposed Road Development

Title EIS, Chapter 12 Drawings: Habitat Mapping and Sensitive Ecological Sites

Scales (@A3) 1:5,000	Date December 2013	Job No. SO/01/150
Assessment & Mapping Ecofact	Design Team Review FM	Approved AS

Figure No.: Fig.: 12.2.3
Sheet 3 of 8